

SEE TMP-6E FOR
DETOUR LEGEND

- NC 98 EAST / US 1 NORTH BOUND DETOUR ROUTE
- NC 98 WEST / US 1 SOUTH BOUND DETOUR ROUTE


6/8/2023
U:\Traffic\Transportation Management\Plan\TCP\PLAN SHEETS\15BPR\124.3_TMP_06D_91083_NC_98_DETOUR.dgn
angood

Stantec
Stantec Consulting Services Inc.
801 Jones Franklin Road
Suite 300
Raleigh, NC 27606
Tel. 919.851.6866
Fax. 919.851.7024
www.stantec.com
License No. F-0672

DocuSigned by
Regina M. Muncy
6/8/2023

PROFESSIONAL SEAL
REGINA M. MUNCY
ENGINEER
43239
NORTH CAROLINA

**DOCUMENT NOT CONSIDERED FINAL
UNLESS ALL SIGNATURES COMPLETED**

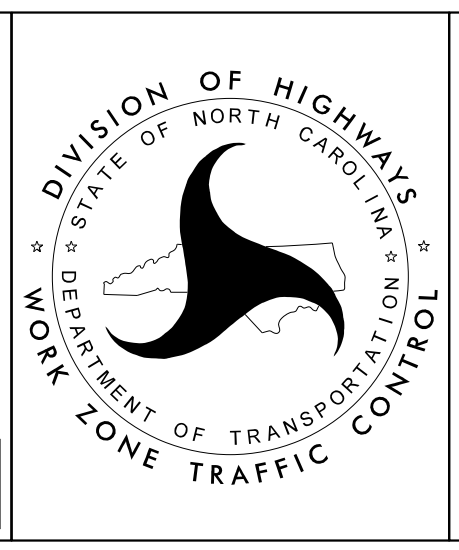

**BRIDGE #911083
NC 98 / US 1
DETOUR ROUTES**