
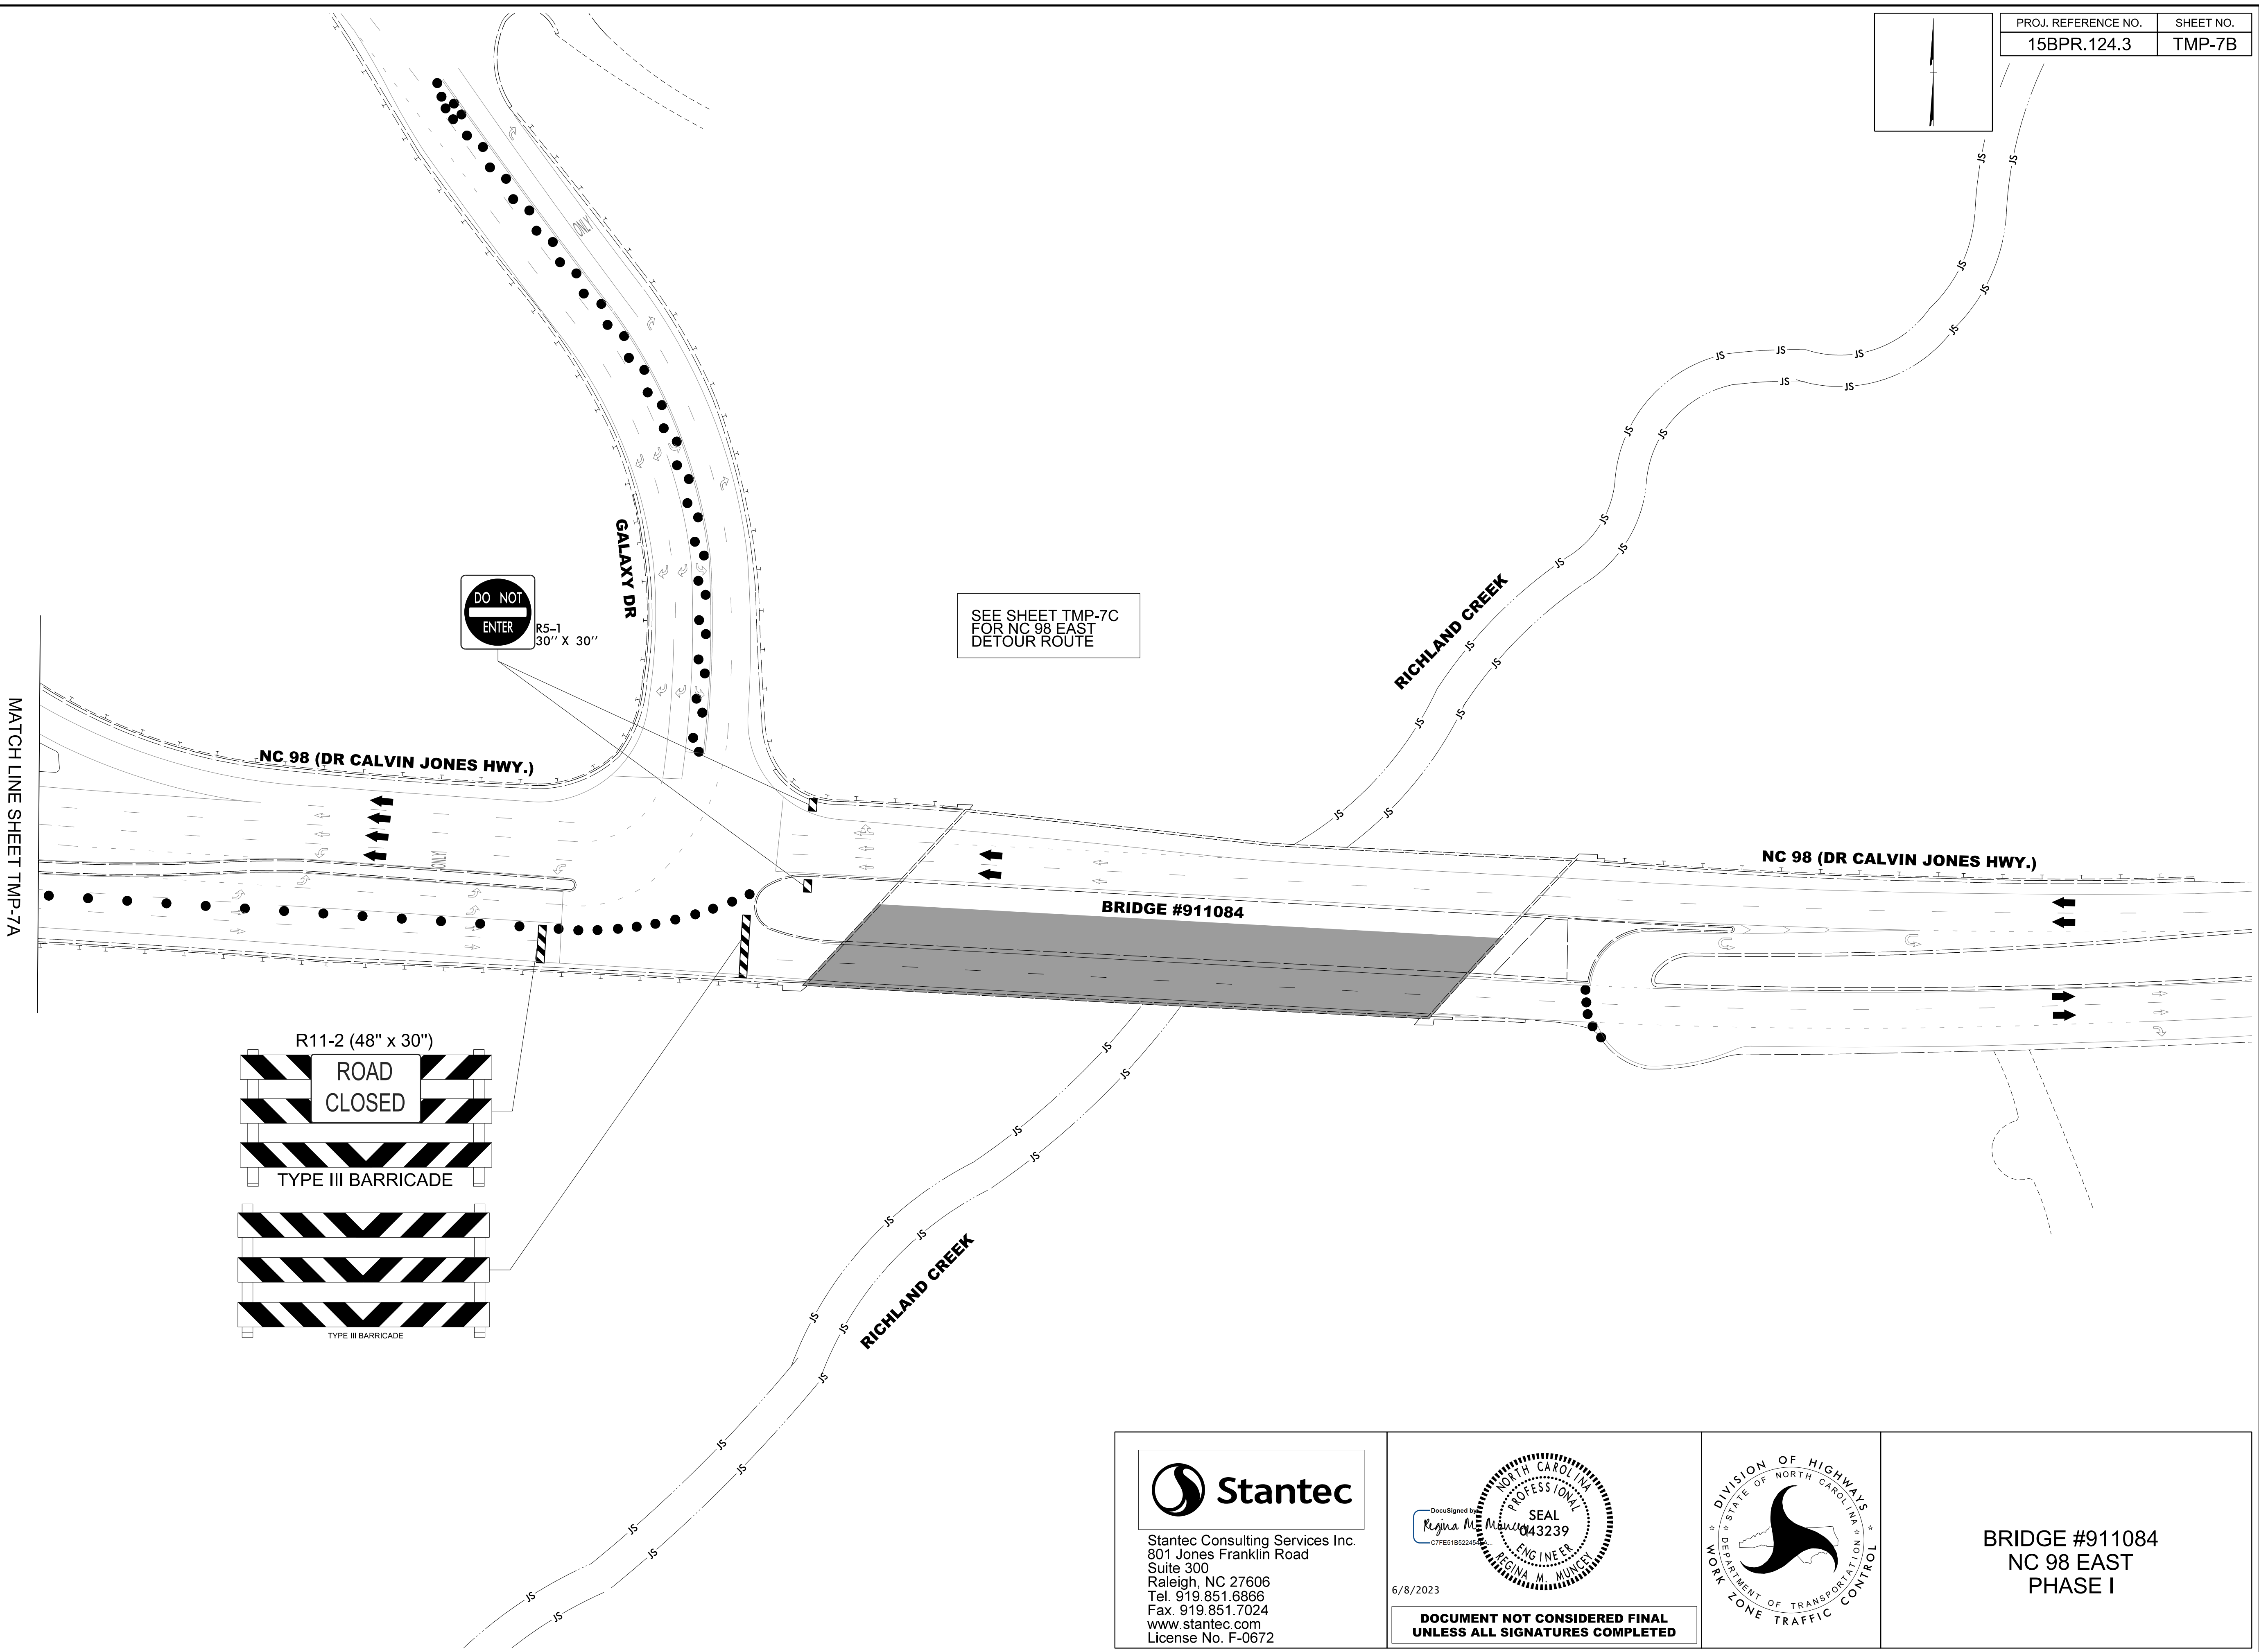



PROJ. REFERENCE NO.	SHEET NO.
15BPR.124.3	TMP-7B

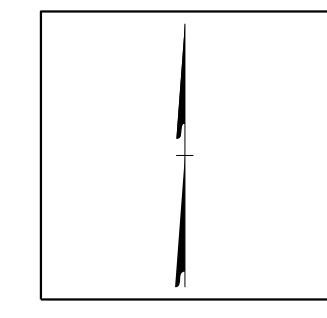

6/8/2023  
 U:\Traffic\Transportation Management Plan\TCP\PLAN SHEETS\15BPR\124.3\_TMP\_07B\_911084\_PHASE\_01.dgn  
 angood

**Stantec**  
 Stantec Consulting Services Inc.  
 801 Jones Franklin Road  
 Suite 300  
 Raleigh, NC 27606  
 Tel. 919.851.6866  
 Fax. 919.851.7024  
 www.stantec.com  
 License No. F-0672

DocuSigned by  
 Regina M. Municy  
 43239  
 REGINA M. MUNICY  
 PROFESSIONAL ENGINEER  
 NORTH CAROLINA  
 SEAL  
 6/8/2023

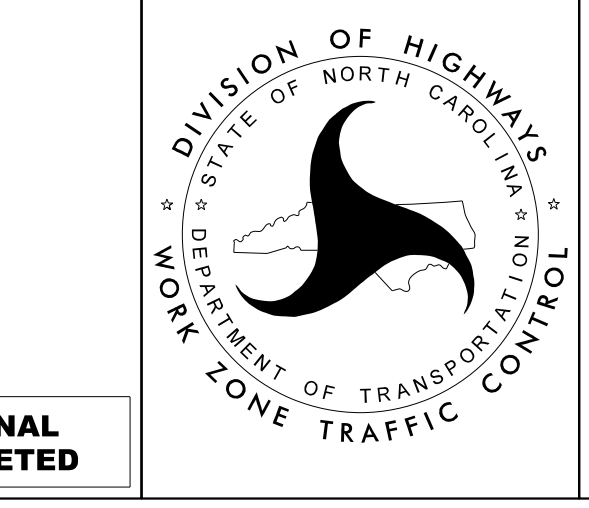

**BRIDGE #911084  
 NC 98 EAST  
 PHASE I**

**DOCUMENT NOT CONSIDERED FINAL  
 UNLESS ALL SIGNATURES COMPLETED**