


6/8/2023  
 U:\Traffic\Transportation Management\Plan\TCP\PLAN SHEETS\15BPR\124.3\_TMP\_07D\_911084\_PHASE\_02.dgn  
 angood

**Stantec**  
 Stantec Consulting Services Inc.  
 801 Jones Franklin Road  
 Suite 300  
 Raleigh, NC 27606  
 Tel. 919.851.6866  
 Fax. 919.851.7024  
 www.stantec.com  
 License No. F-0672

DocuSigned by  
*Regina M. Muncy*  
 43239  
 C7F51892244

6/8/2023

**DOCUMENT NOT CONSIDERED FINAL  
 UNLESS ALL SIGNATURES COMPLETED**

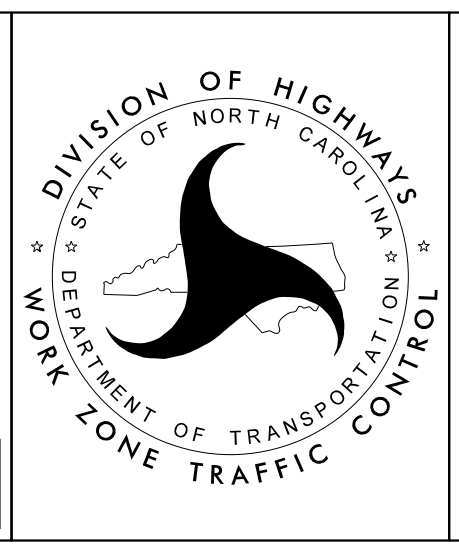

**BRIDGE #911084  
 NC 98 WEST  
 PHASE II**