


6/8/2023
 U:\Traffic\Transportation Management\Plan\TCP\PLAN SHEETS\15BPR\124.3_TMP_07E_911084_PHASE_02.dgn
 angood

Stantec Consulting Services Inc.
 801 Jones Franklin Road
 Suite 300
 Raleigh, NC 27606
 Tel. 919.851.6866
 Fax. 919.851.7024
 www.stantec.com
 License No. F-0672

DocuSigned by
 Regina M. Muncey
 6/8/2023

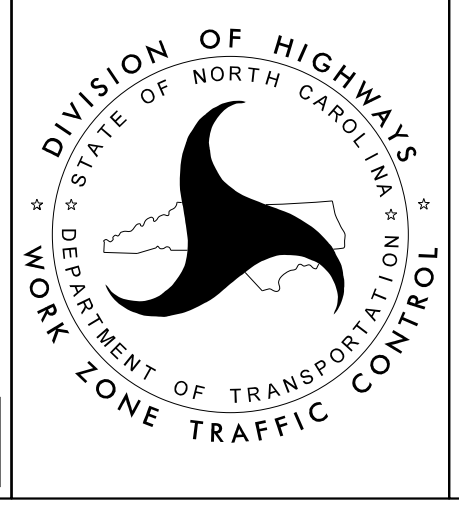

BRIDGE #911084
 NC 98 WEST
 PHASE II