

MATCH LINE SHEET TMP-7E

NC 98 (DR CALVIN JONES HWY.)


6/8/2023  
U:\Traffic\Transportation Management\Plan\TCP\PLAN SHEETS\15BPR\124.3\_TMP\_07F\_911084\_PHASE\_02.dgn  
angood

Stantec Consulting Services Inc.  
801 Jones Franklin Road  
Suite 300  
Raleigh, NC 27606  
Tel. 919.851.6866  
Fax. 919.851.7024  
www.stantec.com  
License No. F-0672

DocuSigned by:  
Regina M. Muncey  
CFES1892246

6/8/2023

**DOCUMENT NOT CONSIDERED FINAL  
UNLESS ALL SIGNATURES COMPLETED**

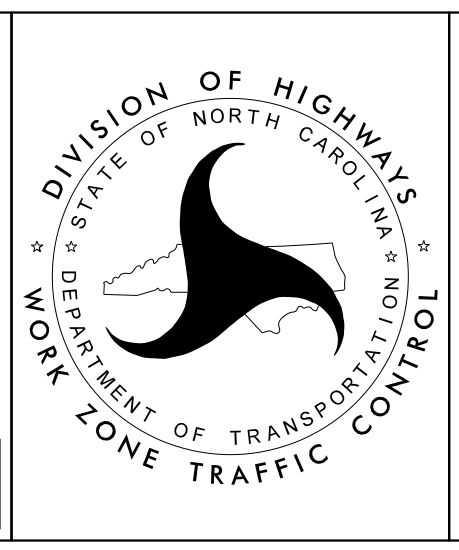

**BRIDGE #911084  
NC 98 WEST  
PHASE II**