

- (A) **DETOUR** M4-8 24"x12"

WEST M3-4 24"x12"

98 M1-5 24"x24"

↑ M6-3 21"x15"
- (B) **DETOUR** M4-8 24"x12"

WEST M3-4 24"x12"

98 M1-5 24"x24"

↗ M5-1R 21"x15"
- (C) **DETOUR** M4-8 24"x12"

WEST M3-4 24"x12"

98 M1-5 24"x24"

→ M6-1 21"x15"
- (D) **DETOUR** M4-8 24"x12"

WEST M3-4 24"x12"

98 M1-5 24"x24"

↖ M5-1 21"x15"

- (E) **DETOUR** M4-8 24"x12"



WEST M3-4 24"x12"

98 M1-5 24"x24"

← M6-1L 21"x15"
- (F) **END DETOUR** M4-8a 24"x18"

WEST M3-4 24"x12"

98 M1-5 24"x24"

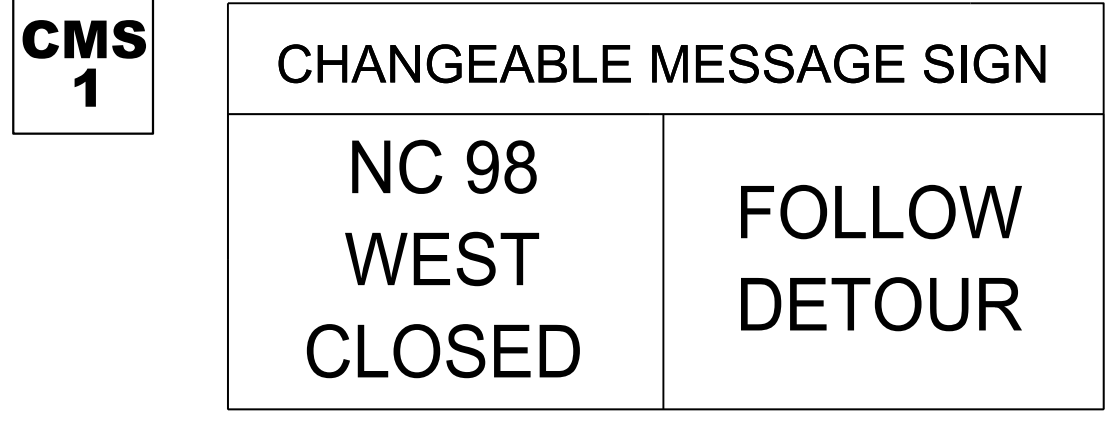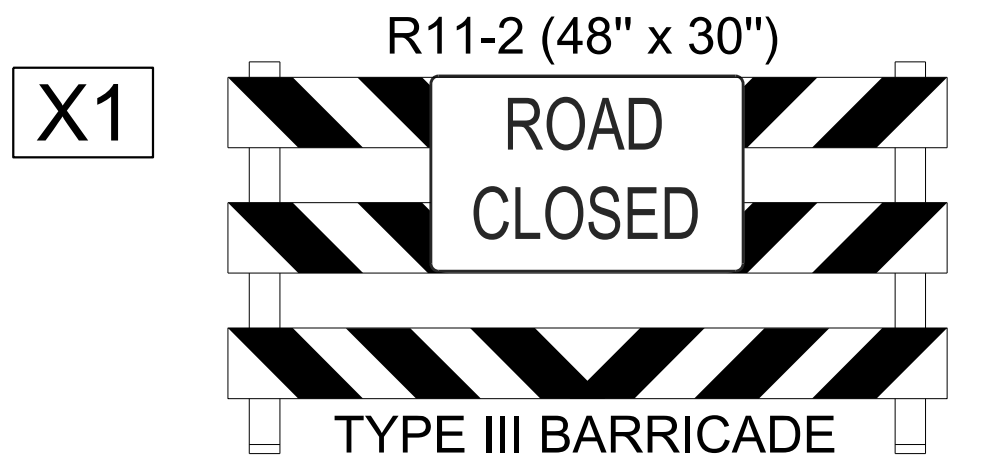


6/8/2023
 U:\Traffic\Transportation Management\Plan\TCP\PLAN SHEETS\15BPR\124.3_TMP_07G_91084_NC_98_WEST_DETOUR.dgn
 angood

Stantec Consulting Services Inc.
 801 Jones Franklin Road
 Suite 300
 Raleigh, NC 27606
 Tel. 919.851.6866
 Fax. 919.851.7024
 www.stantec.com
 License No. F-0672

DocuSigned by
 Regina M. Muncy
 43239
 6/8/2023

REGINA M. MUNCY
 43239
 NORTH CAROLINA
 PROFESSIONAL ENGINEER
 SEAL

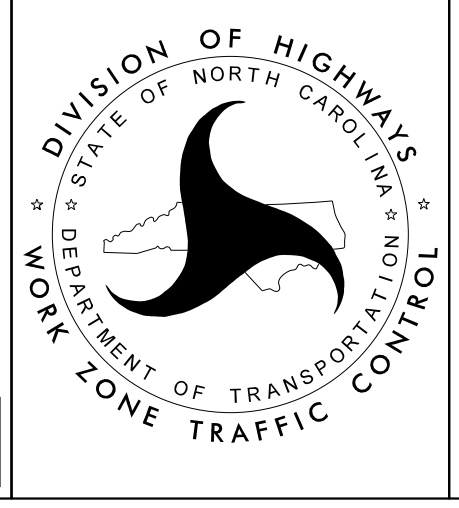

BRIDGE #911084
 NC 98 WEST
 DETOUR ROUTES

DOCUMENT NOT CONSIDERED FINAL
 UNLESS ALL SIGNATURES COMPLETED