
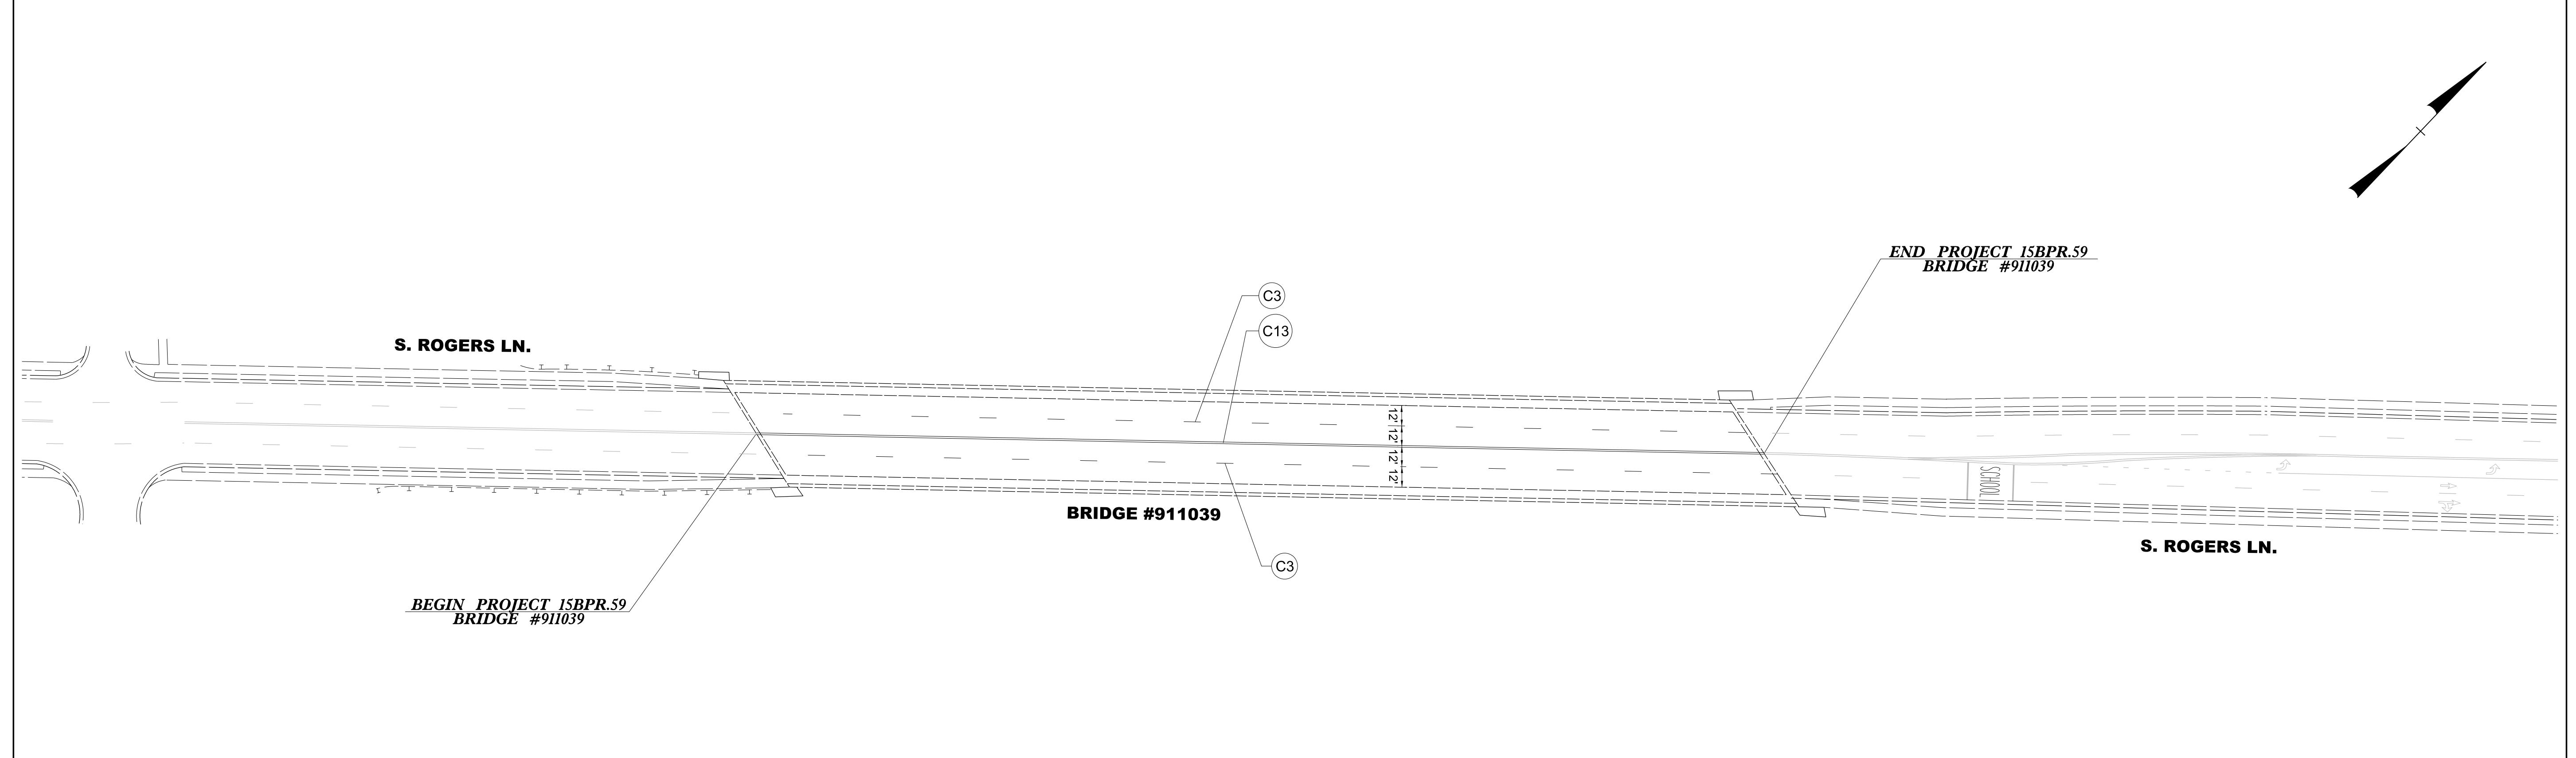
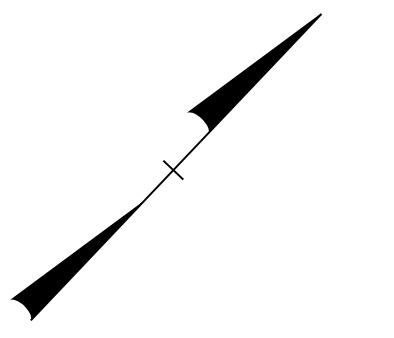
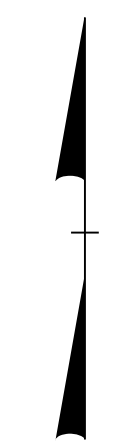


SEAL

DocuSigned by:  
Regina M. Manog  
6/8/2023

**DOCUMENT NOT CONSIDERED FINAL  
UNLESS ALL SIGNATURES COMPLETED**

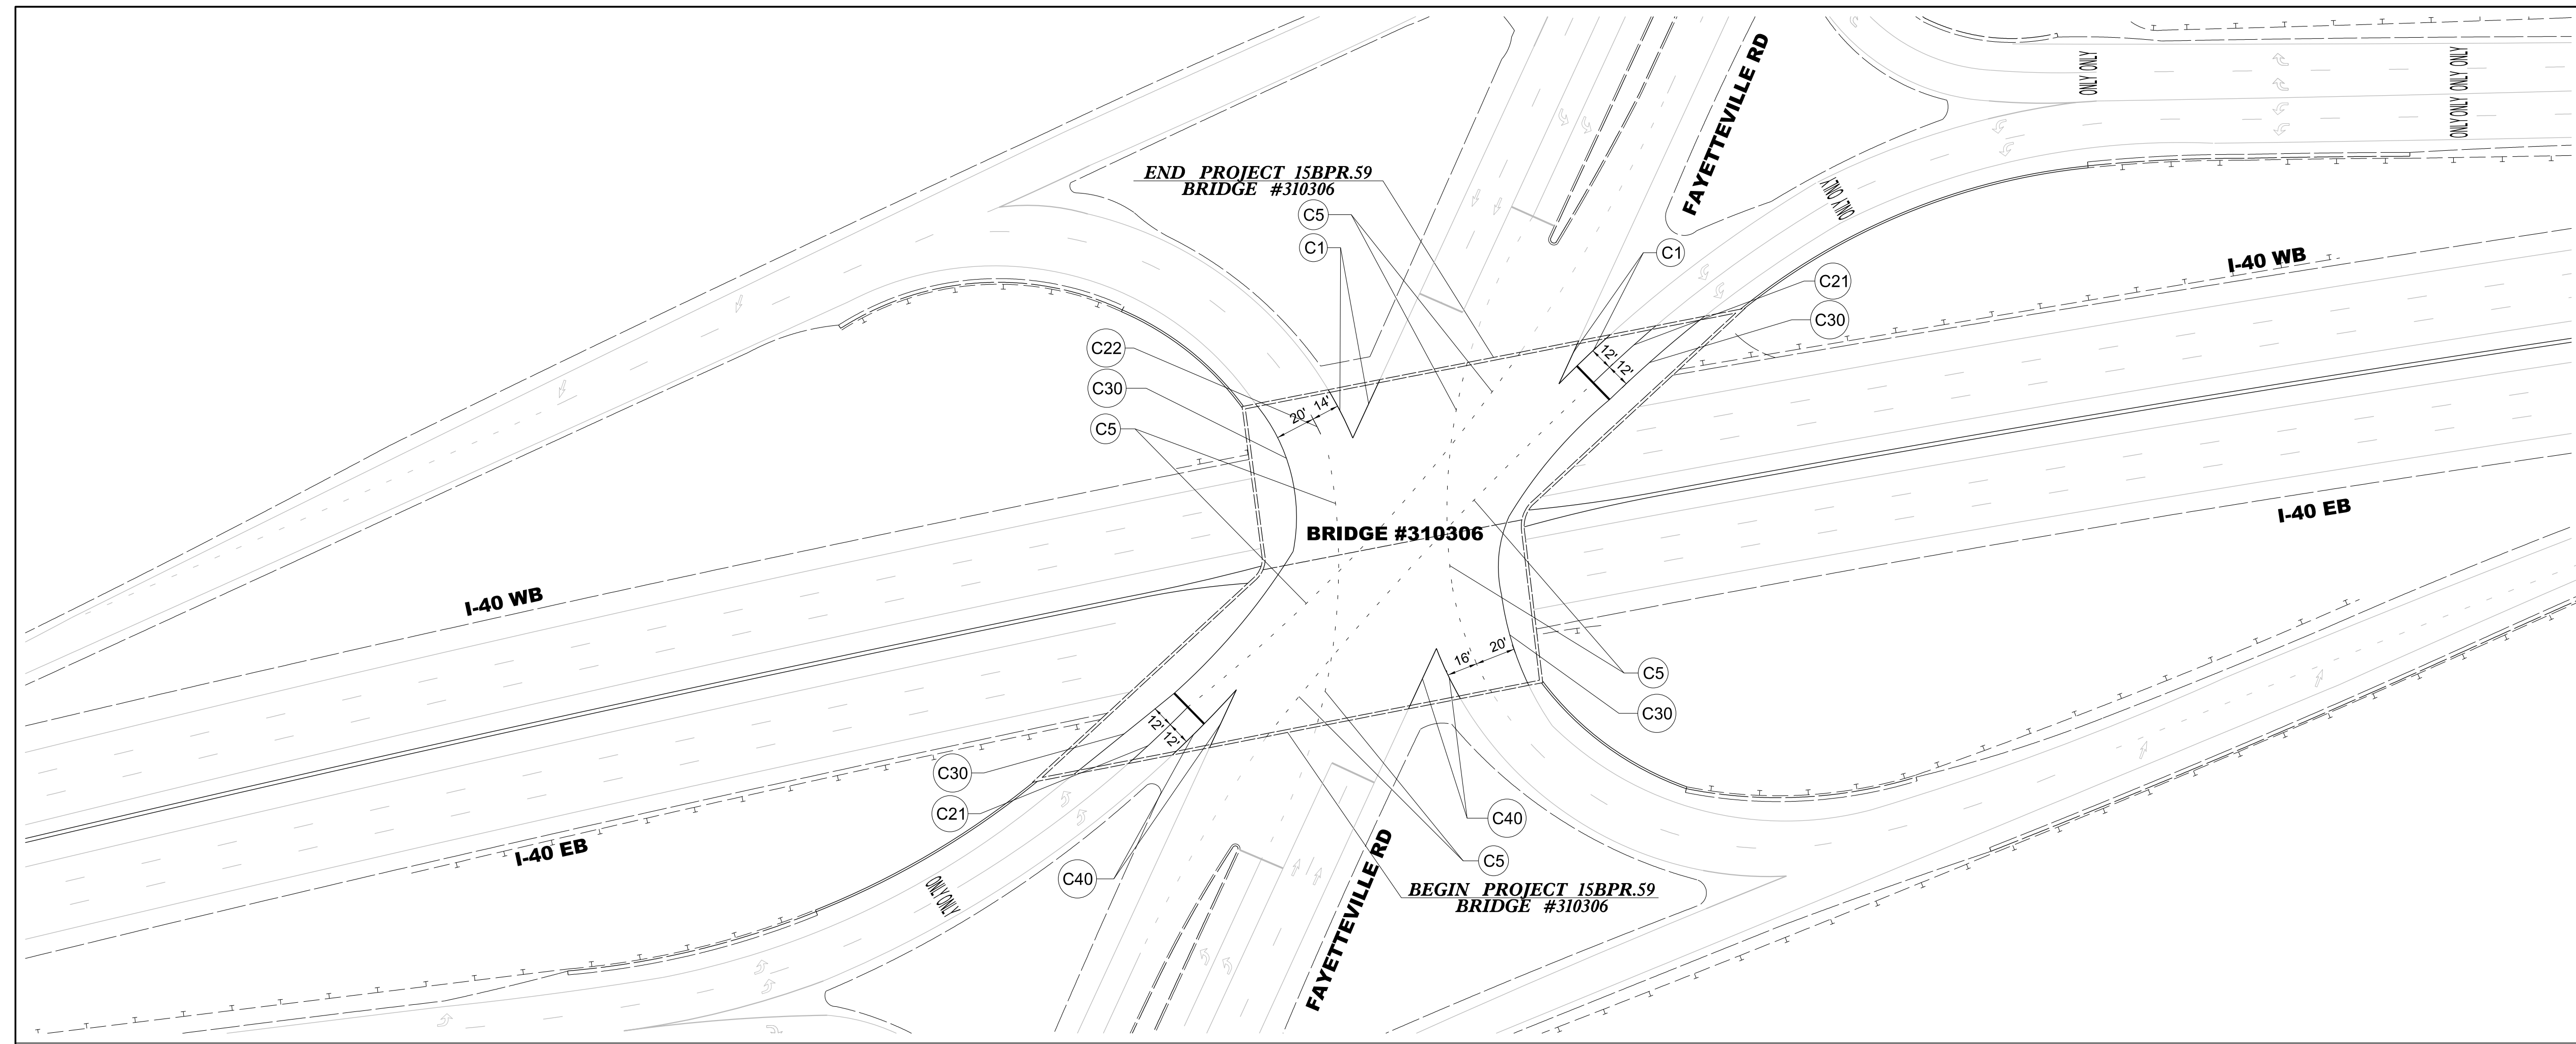

**PAVEMENT MARKING DETAIL**  
BRIDGE #310306  
BRIDGE #911039