
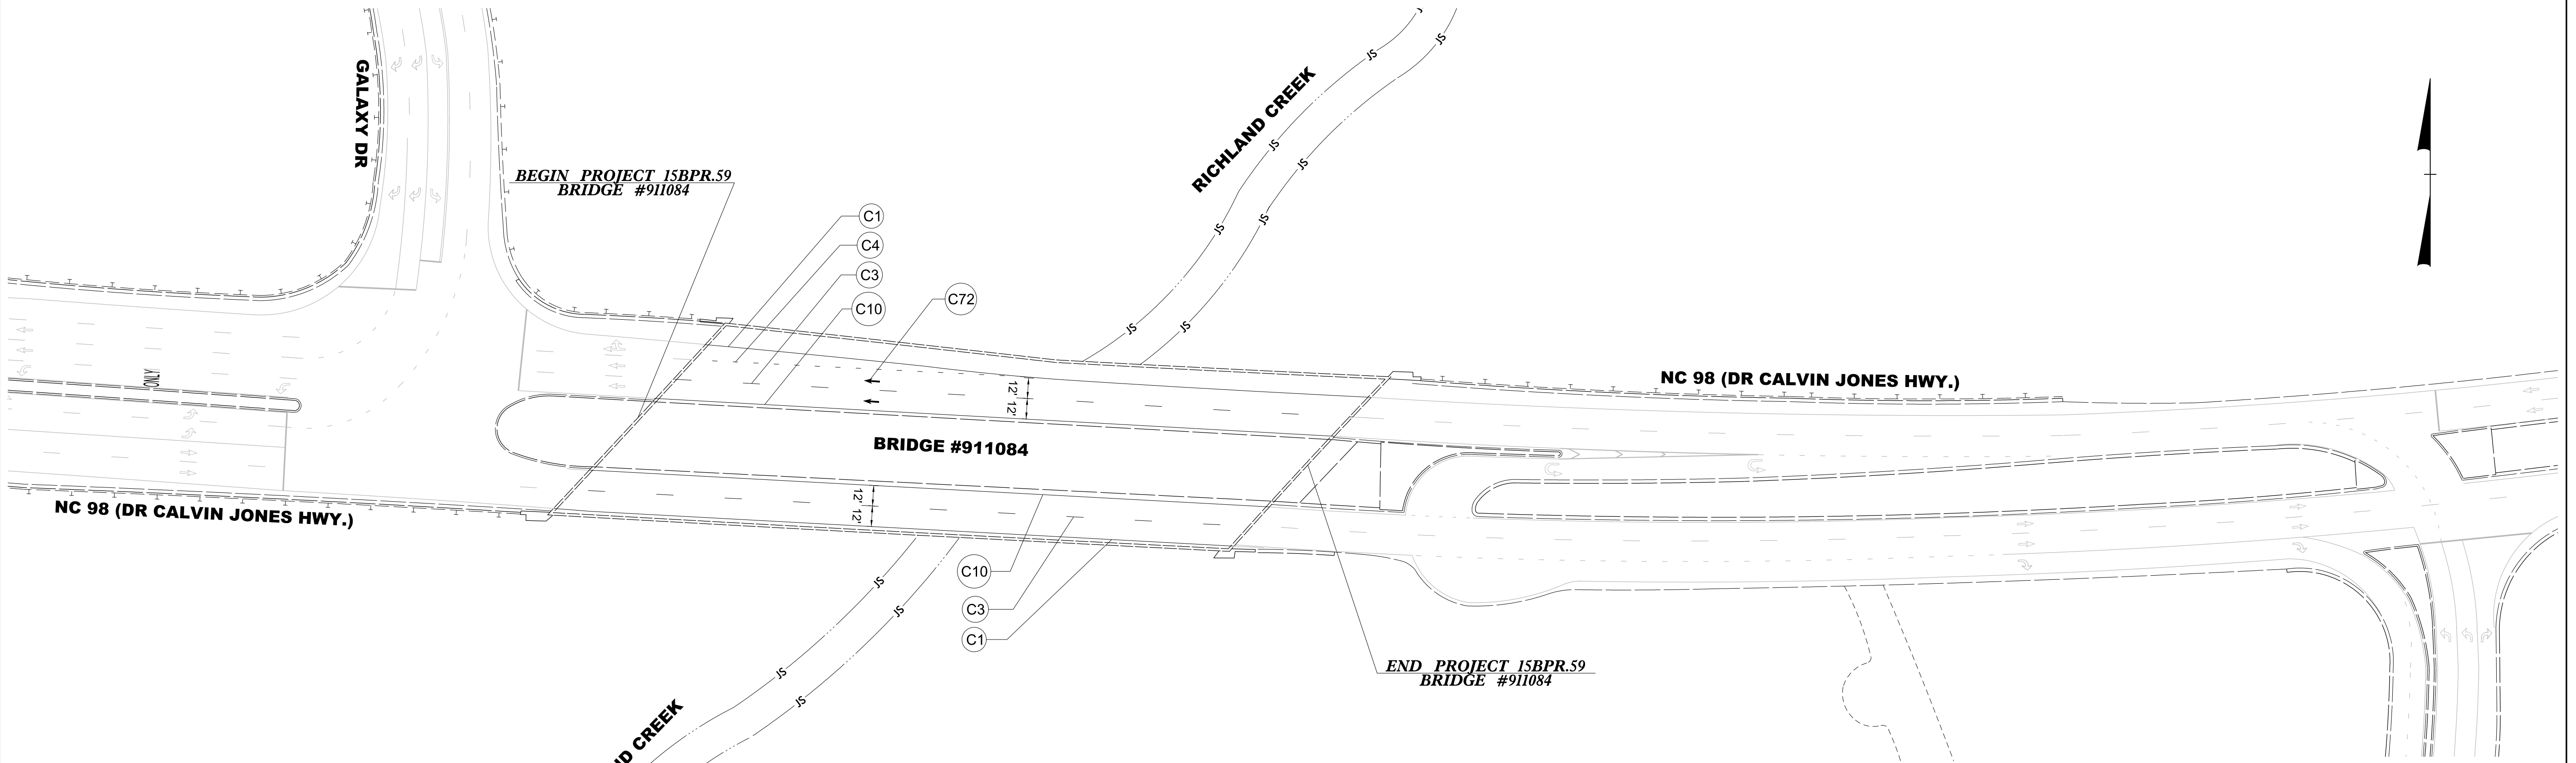


APPROVED: \_\_\_\_\_  
 DATE: \_\_\_\_\_

SEAL

6/8/2023

**DOCUMENT NOT CONSIDERED FINAL  
 UNLESS ALL SIGNATURES COMPLETED**

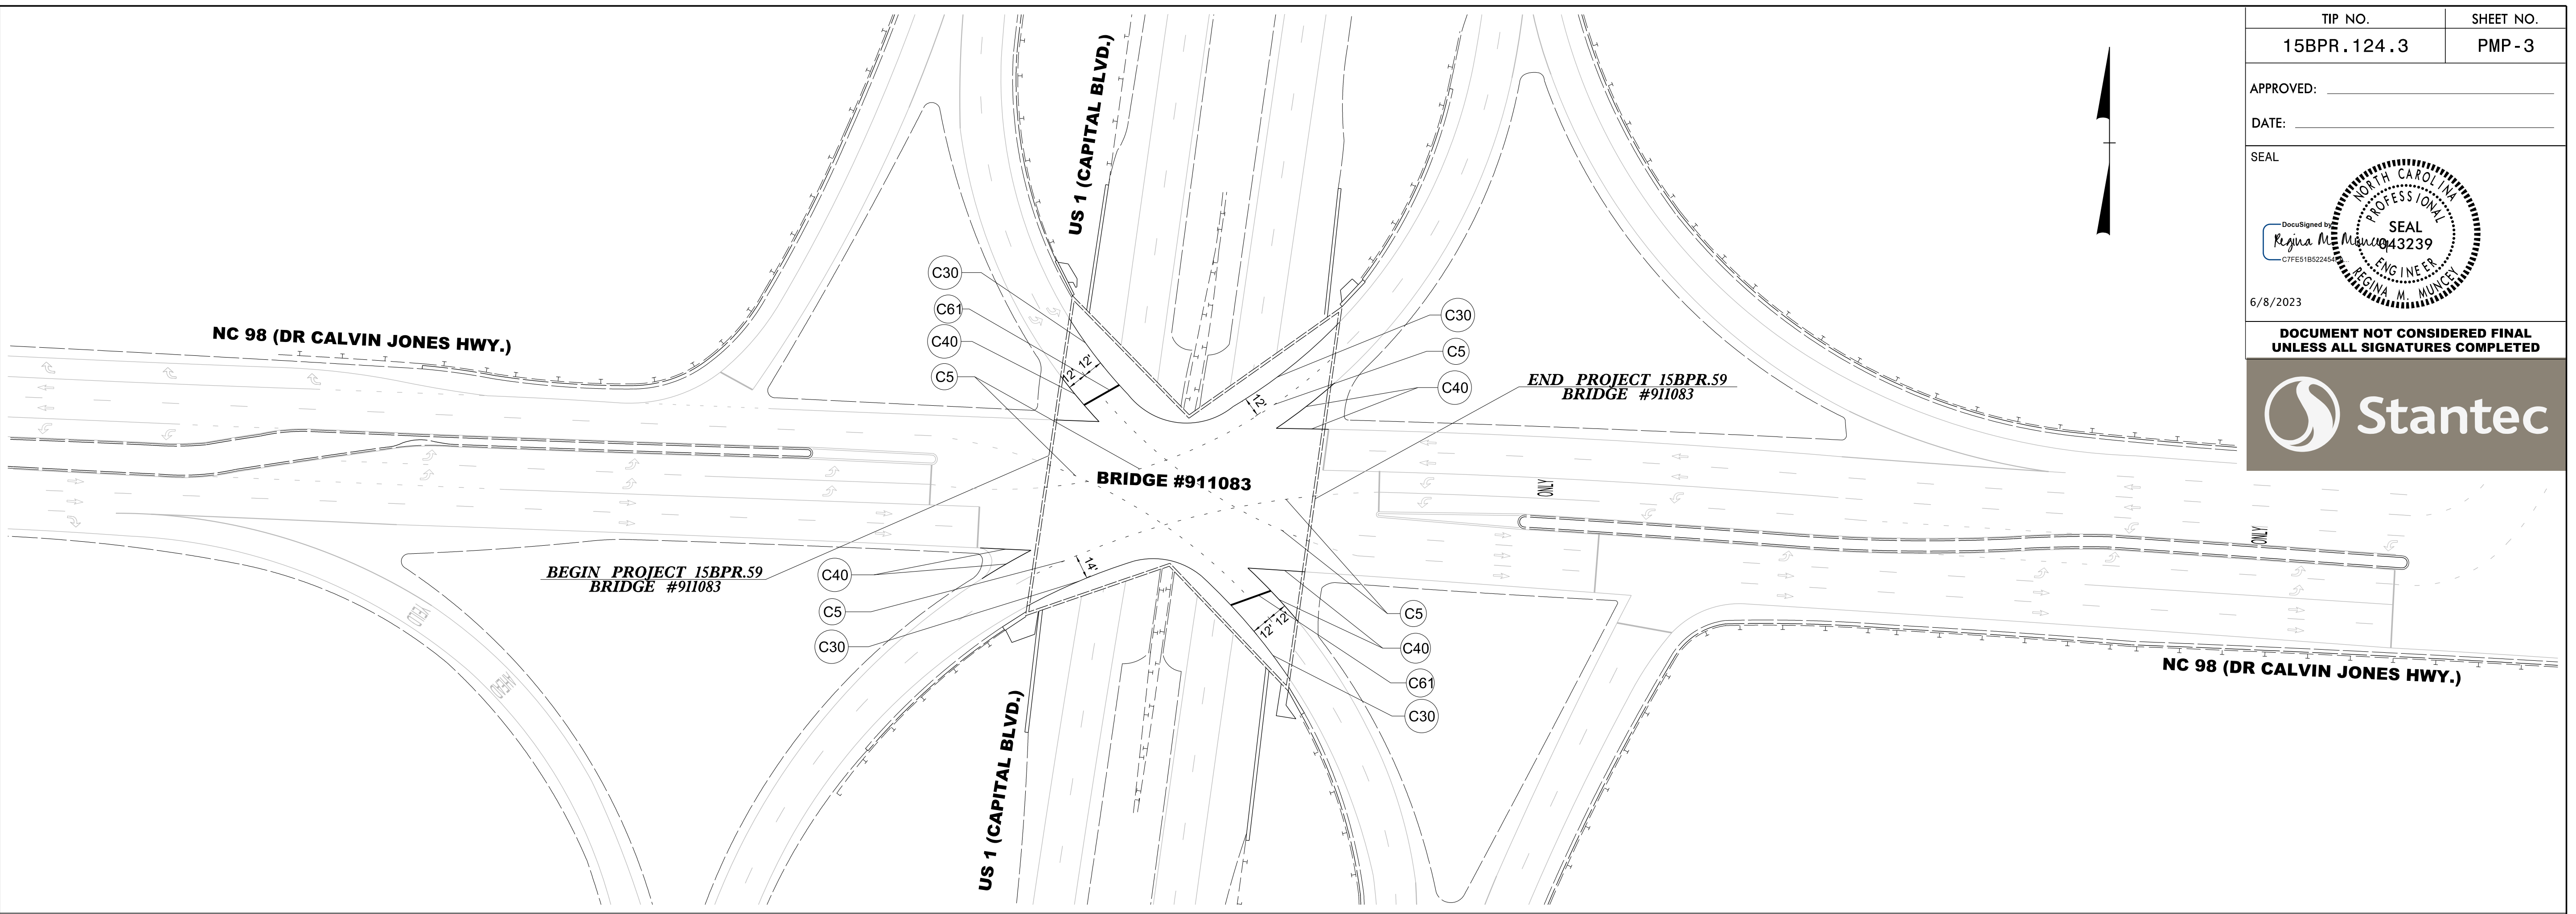

6/8/2023  
 UsTraffic\Signing\CADD\PM\Plan\_Sheets\15BPR\124.3\_pmp\_03.dgn  
 andgood

**PAVEMENT MARKING DETAIL**  
 BRIDGE #911083  
 BRIDGE #911084