


DECK SURFACE REPAIR QUANTITY TABLE

SPAN B		
	ESTIMATE	ACTUAL
3 BAR METAL RAIL REPLACEMENT	30.0 L.F.	
SHOTBLASTING BRIDGE DECK	1,892.8 SQ. YDS.	
SILANE DECK TREATMENT	1,892.8 SQ. YDS.	
CONCRETE DECK REPAIR FOR SILANE TREATMENT	0.0 SQ. FT.	

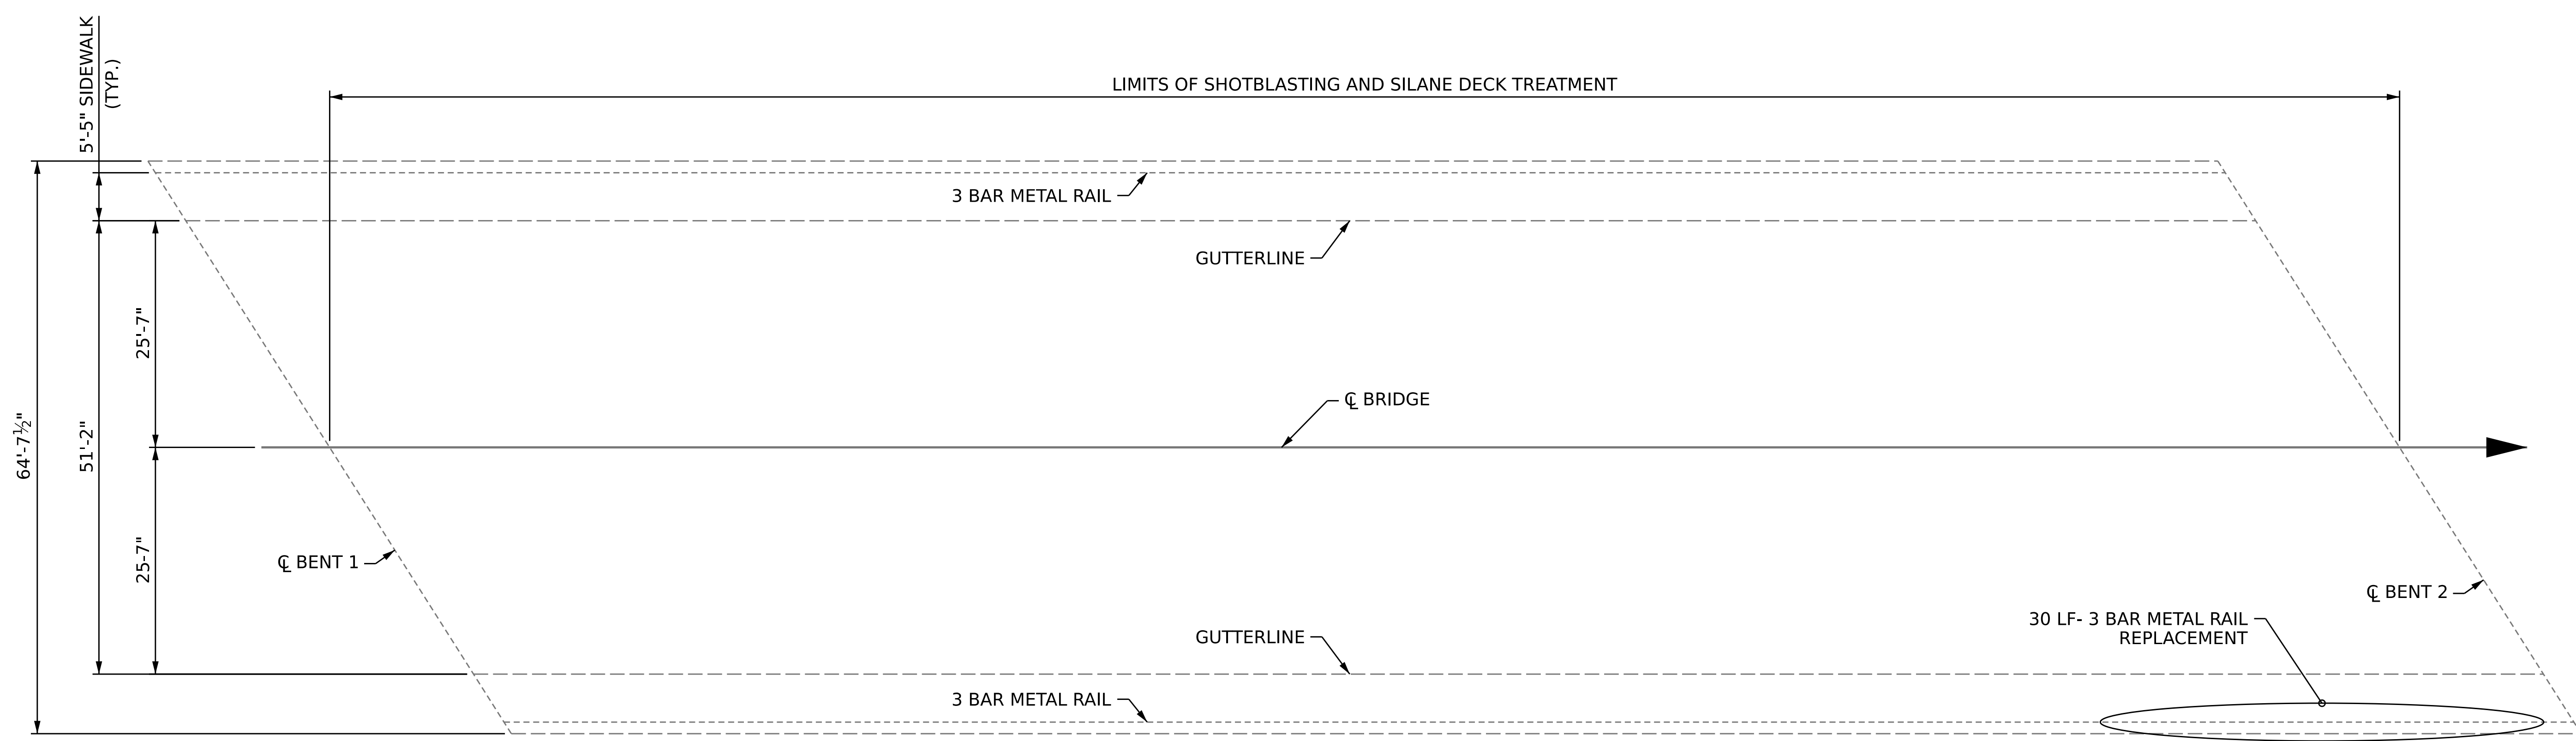

SPAN B

NOTES

DECK SURFACE REPAIR QUANTITIES REPRESENT ESTIMATED VALUES OF CLASS II SURFACE PREPARATION AND CONCRETE DECK REPAIR AFTER REMOVAL OF UNSOUND CONCRETE. (MIN. 2" CLEAR TO SAWCUT). SEE CONCRETE DECK REPAIR FOR SILANE TREATMENT SPECIAL PROVISION.

PROJECT NO. **15BPR.124.3**
WAKE COUNTY
 BRIDGE NO. **911039**

SHEET 2 OF 3



STATE OF NORTH CAROLINA
 DEPARTMENT OF TRANSPORTATION
 RALEIGH
 DECK SURFACE REPAIR
SPAN B

DRAWN BY : D.A. CANTRELL/A.Y. GODFREY DATE : 09/2022
 CHECKED BY : N.A. PIERCE DATE : 10/2022
 DESIGN ENGINEER OF RECORD : N.A. PIERCE DATE : 12/2022

DOCUMENT NOT CONSIDERED
 FINAL UNLESS ALL
 SIGNATURES COMPLETED

REVISIONS						SHEET NO.
NO.	BY:	DATE:	NO.	BY:	DATE:	S2-04
1			3			TOTAL SHEETS
2			4			18