

DECK SURFACE REPAIR QUANTITY TABLE

APPROACH SLAB B		
	ESTIMATE	ACTUAL
CONCRETE DECK REPAIR	0.0 CU. FT	
SURFACE PREPARATION FOR CONCRETE BARRIER	159.0 SQ. FT.	
SILANE BARRIER RAIL TREATMENT	159.0 SQ.FT.	
SHOTBLASTING BRIDGE DECK	70.8 SQ. YDS.	
SILANE DECK TREATMENT	70.8 SQ. YDS.	
BRIDGE JOINT DEMOLITION	125.9 SQ. FT.	
SPAN B		
	ESTIMATE	ACTUAL
CONCRETE DECK REPAIR	0.0 CU. FT	
SURFACE PREPARATION FOR CONCRETE BARRIER	822.8 SQ.FT	
SILANE BARRIER RAIL TREATMENT	822.8 SQ. FT.	
SHOTBLASTING BRIDGE DECK	1534.3 SQ. YDS.	
SILANE DECK TREATMENT	1534.3 SQ. YDS.	
BRIDGE JOINT DEMOLITION	178.9 SQ.FT.	

NOTES


DECK SURFACE REPAIR QUANTITIES REPRESENT ESTIMATED VALUES OF CLASS II SURFACE PREPARATION AND CONCRETE DECK REPAIR AFTER REMOVAL OF UNSOUND CONCRETE. (MIN. 2" CLEAR TO SAWCUT). SEE CONCRETE FOR DECK REPAIR SPECIAL PROVISION.

REPAIR LOCATIONS AND ESTIMATED QUANTITIES ARE BASED ON THE BEST INFORMATION AVAILABLE. IF ADDITIONAL REPAIRS NOT SHOWN ON THE DRAWINGS ARE DEEMED NECESSARY BY THE ENGINEER, THE ENGINEER WILL NOTE ON THE DRAWINGS THE APPROXIMATE LOCATIONS AND DESCRIPTION OF THE REPAIRS AND ENTER THE ACTUAL QUANTITIES INTO THE REPAIR QUANTITY TABLE.

FOR SECTION A-A AND B-B, SEE "FOAM JOINT SEALS FOR PRESERVATION" SHEET.

- BRIDGE JOINT DEMOLITION
- CONCRETE DECK REPAIR

PROJECT NO. 15BPR.124.3
WAKE COUNTY
 BRIDGE NO. 911083

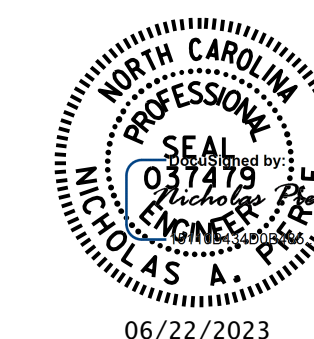

STATE OF NORTH CAROLINA
 DEPARTMENT OF TRANSPORTATION
 RALEIGH
 DECK SURFACE REPAIR
**SPAN B AND
 APPROACH SLAB B**

DRAWN BY : N.A. PIERCE DATE : 03/2022
 CHECKED BY : R.L. PUTEK DATE : 10/2022
 DESIGN ENGINEER OF RECORD : N.A. PIERCE DATE : 12/2022

DOCUMENT NOT CONSIDERED
 FINAL UNLESS ALL
 SIGNATURES COMPLETED

REVISIONS						SHEET NO.
NO.	BY:	DATE:	NO.	BY:	DATE:	TOTAL SHEETS
1			3			12
2			4			