

SPAN B

DECK SURFACE REPAIR QUANTITY TABLE

SPAN B		
	ESTIMATE	ACTUAL
CONCRETE DECK REPAIR FOR SILANE DECK TREATMENT	0.0 CU. FT	
CONCRETE REPAIR	0.0 CU.FT.	
BRIDGE JOINT DEMOLITION	0.0 SQ.FT.	
SHOTBLASTING BRIDGE DECK	1172.0 SQ. YDS.	
SILANE DECK TREATMENT	1172.0 SQ. YDS.	
SURFACE PREPARTAION FOR CONCRETE BARRIER RAIL	790.0 SQ.FT.	
SILANE BARRIER RAIL TREATMENT	790.0 SQ.FT.	


NOTES

DECK SURFACE REPAIR QUANTITIES REPRESENT ESTIMATED VALUES OF CLASS II SURFACE PREPARATION AND CONCRETE DECK REPAIR AFTER REMOVAL OF UNSOUND CONCRETE. (MIN. 2" CLEAR TO SAWCUT). SEE CONCRETE FOR DECK REPAIR SPECIAL PROVISION.

REPAIR LOCATIONS AND ESTIMATED QUANTITIES ARE BASED ON THE BEST INFORMATION AVAILABLE. IF ADDITIONAL REPAIRS NOT SHOWN ON THE DRAWINGS ARE DEEMED NECESSARY BY THE ENGINEER, THE ENGINEER WILL NOTE ON THE DRAWINGS THE APPROXIMATE LOCATIONS AND DESCRIPTION OF THE REPAIRS AND ENTER THE ACTUAL QUANTITIES INTO THE REPAIR QUANTITY TABLE.

 CONCRETE REPAIR AREA

PROJECT NO. **15BPR.124.3**
WAKE COUNTY
 BRIDGE NO. **911084**

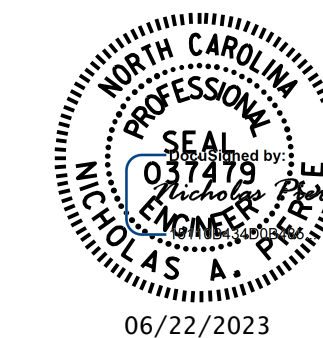

STATE OF NORTH CAROLINA
 DEPARTMENT OF TRANSPORTATION
 RALEIGH
 DECK SURFACE REPAIR
SPAN B

DRAWN BY : D.A. CANTRELL DATE : 03/2021
 CHECKED BY : A.Y. GODFREY DATE : 10/2022
 DESIGN ENGINEER OF RECORD: N.A. PIERCE DATE : 12/2022

DOCUMENT NOT CONSIDERED FINAL UNLESS ALL SIGNATURES COMPLETED

REVISIONS						SHEET NO.
NO.	BY:	DATE:	NO.	BY:	DATE:	
1			3			S4-04
2			4			TOTAL SHEETS 21