

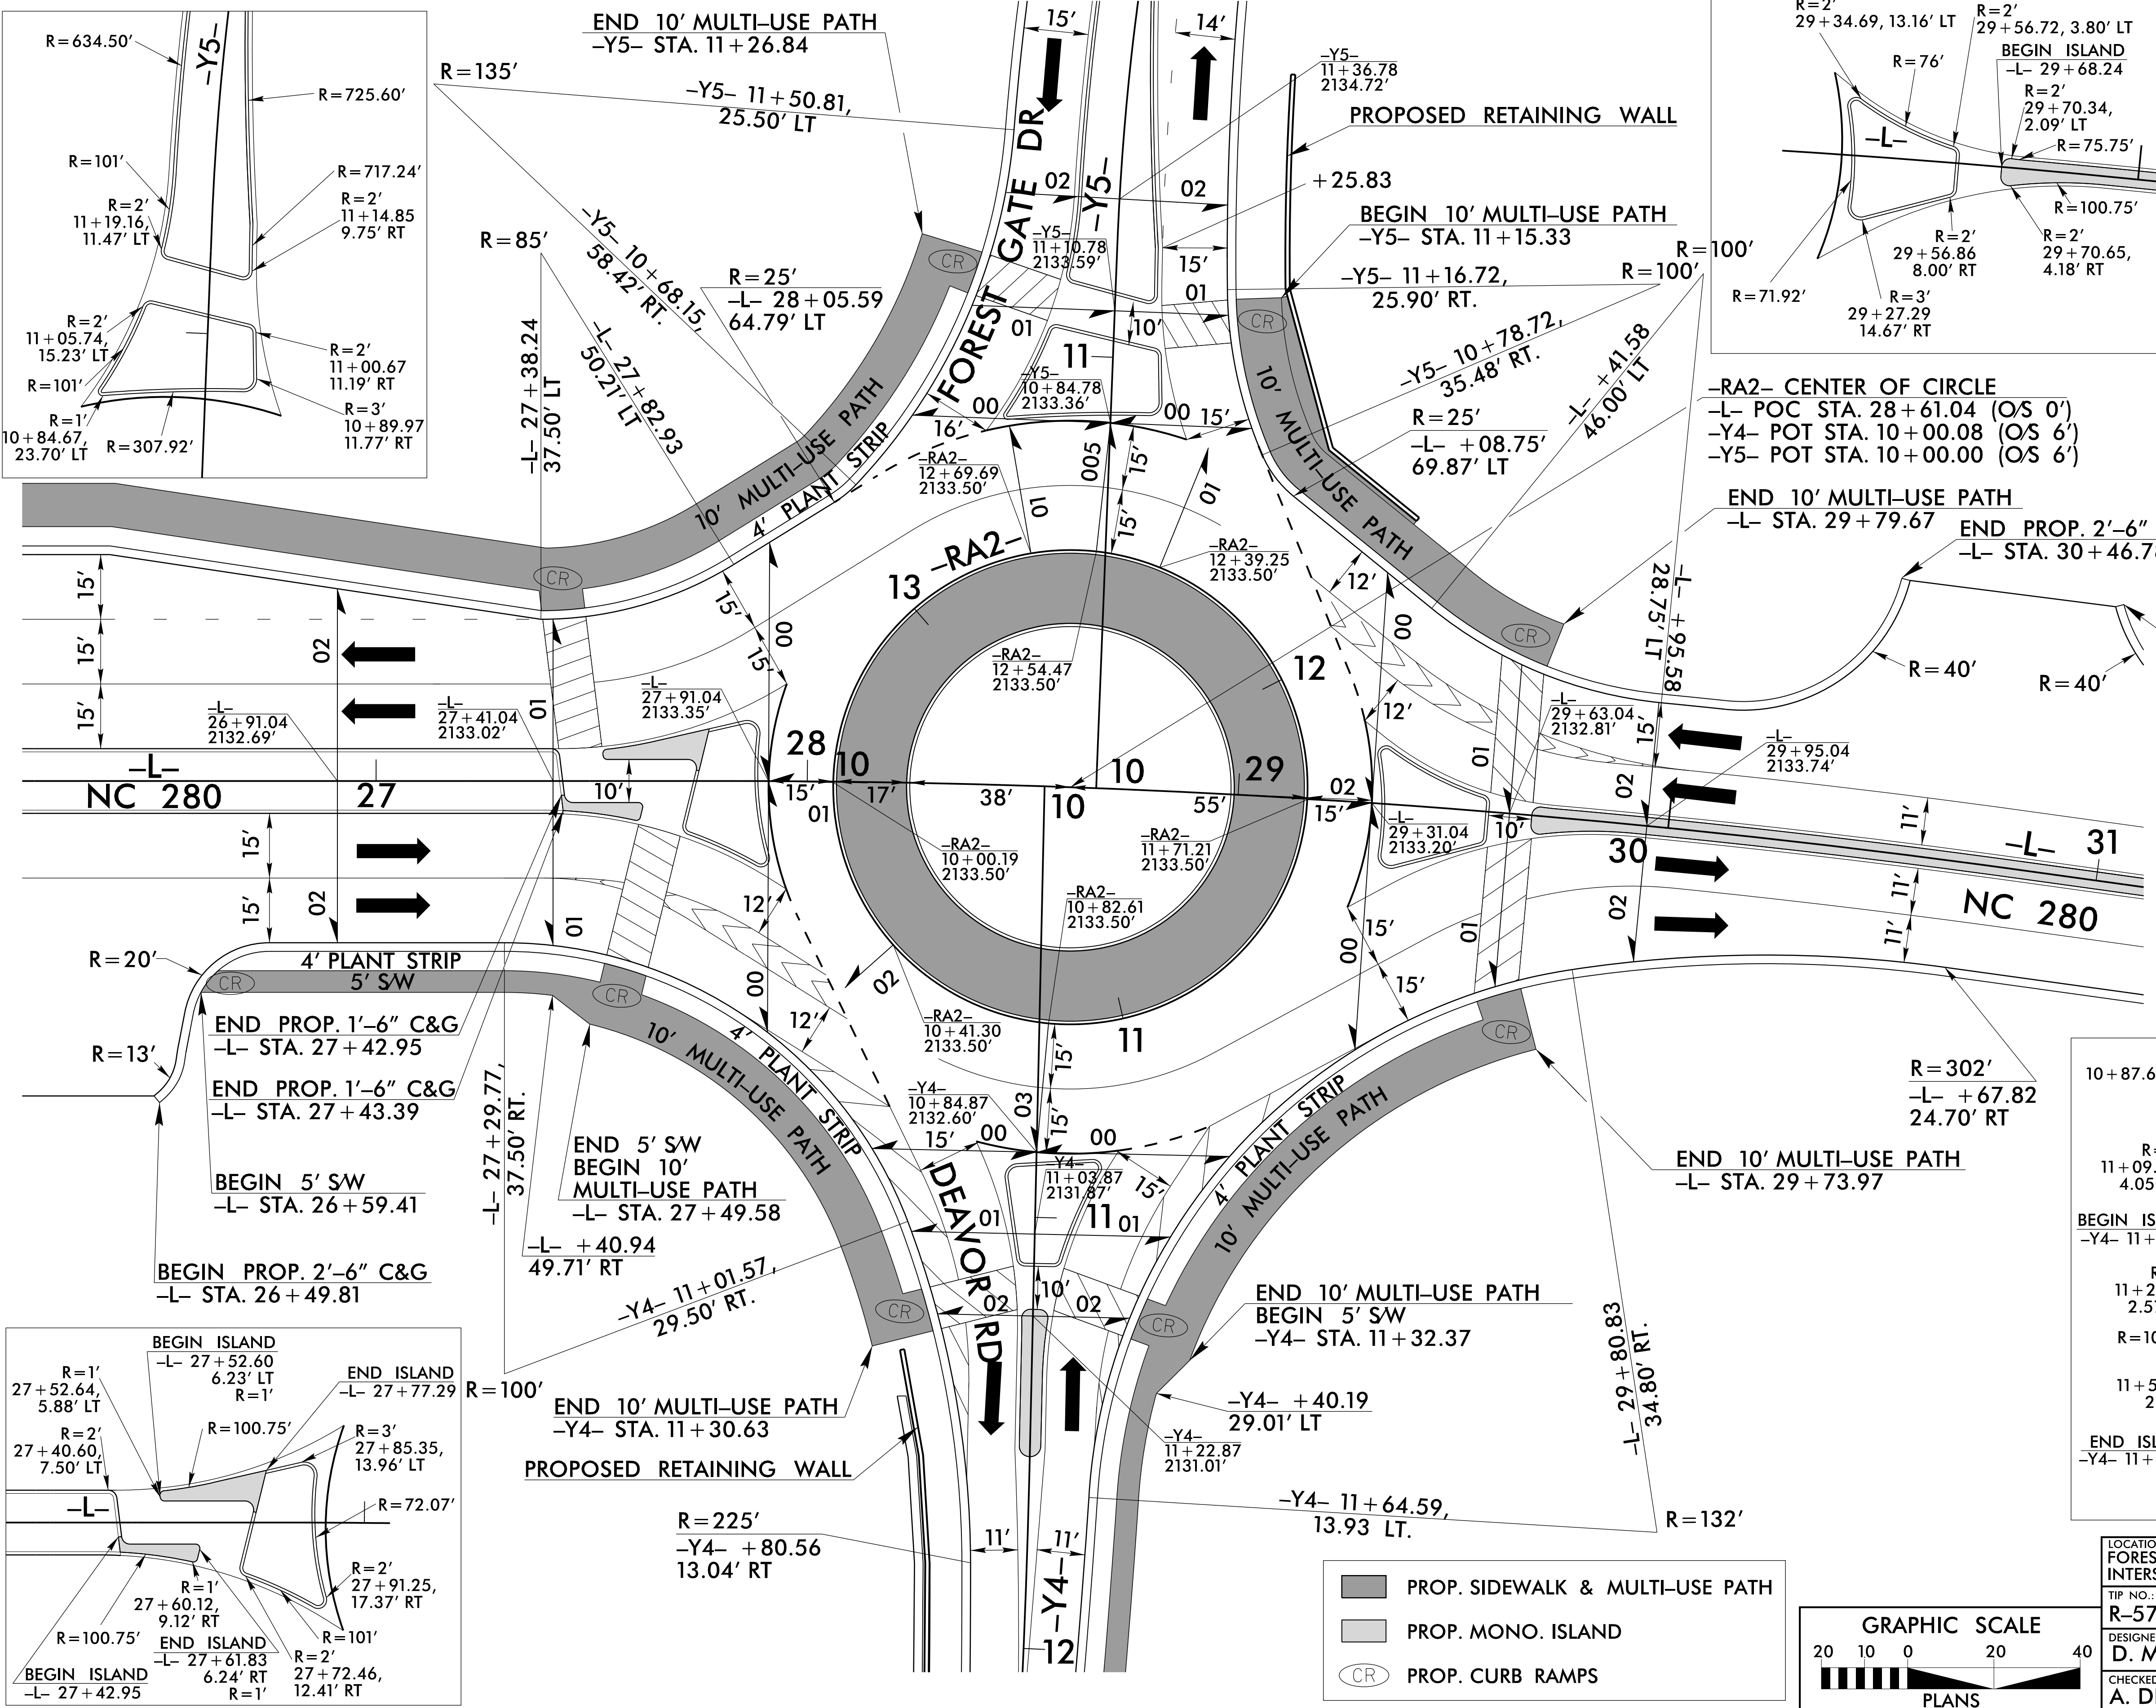
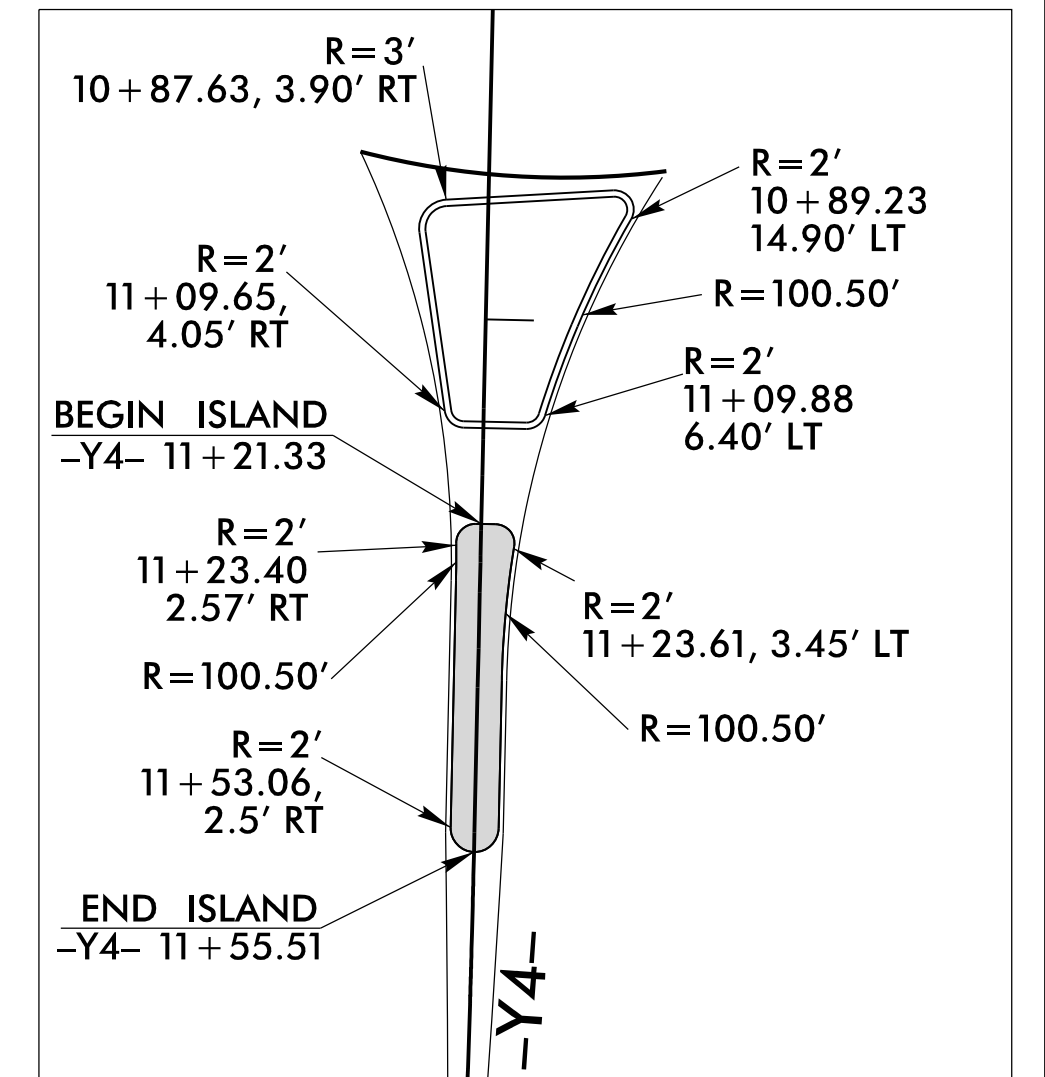
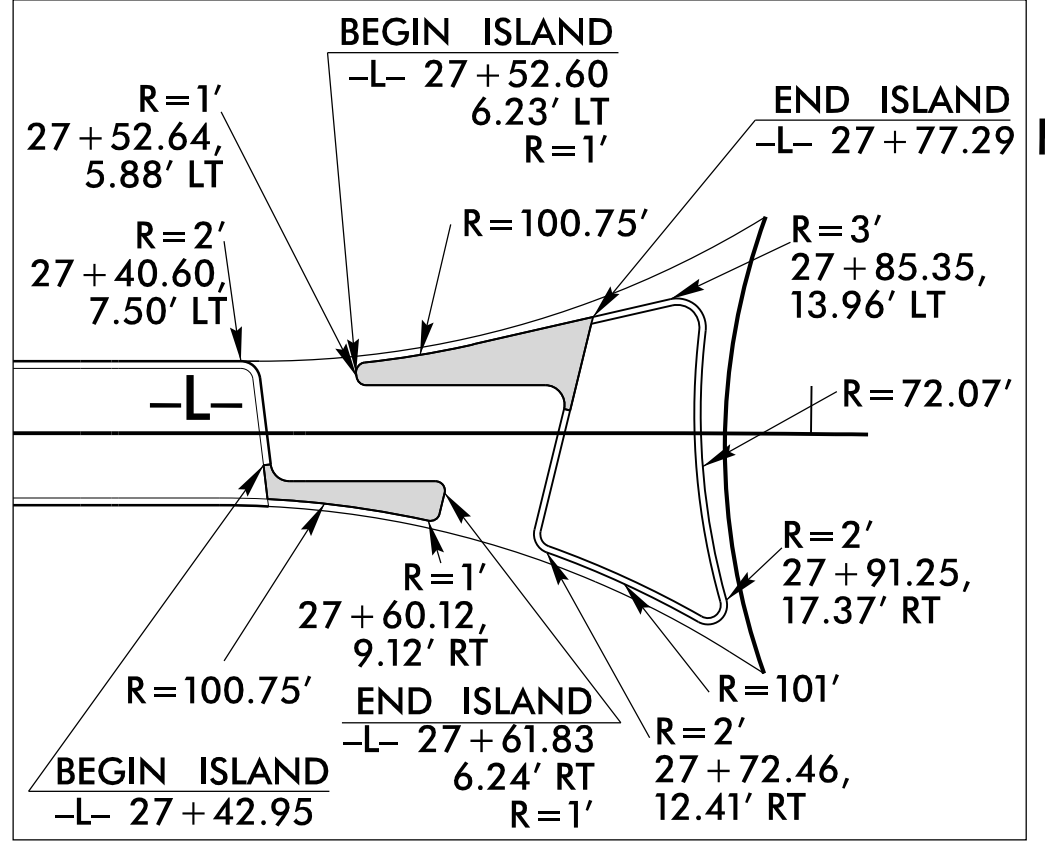


8/17/99
05-MAY-2023 17:07
R:\Roadway\Projects\15799_Rd\RA2-de.voi.1.dgn


ROUNDBABOUT -RA2- DETAIL

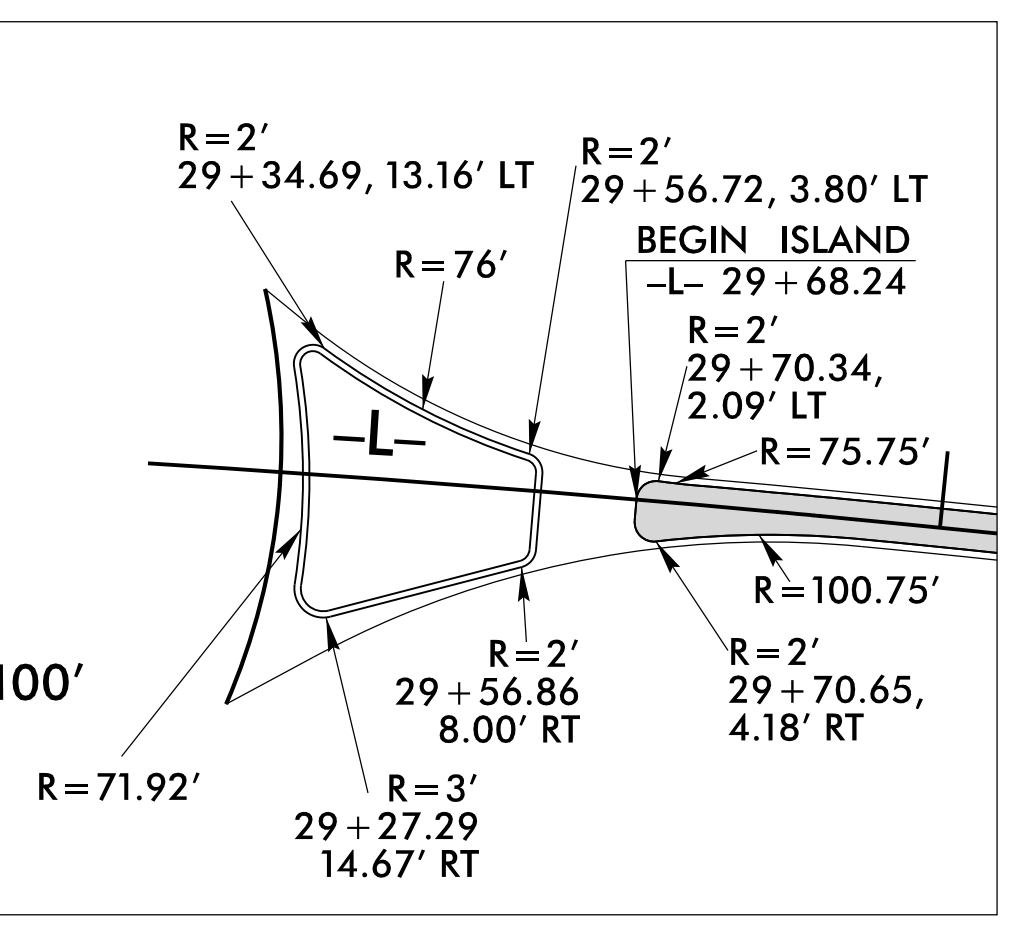

PROJECT REFERENCE NO. R-5799	SHEET NO. 2B-5
ROADWAY DESIGN ENGINEER SEAL 6/15/2023	
DOCUMENT NOT CONSIDERED FINAL UNLESS ALL SIGNATURES COMPLETED	

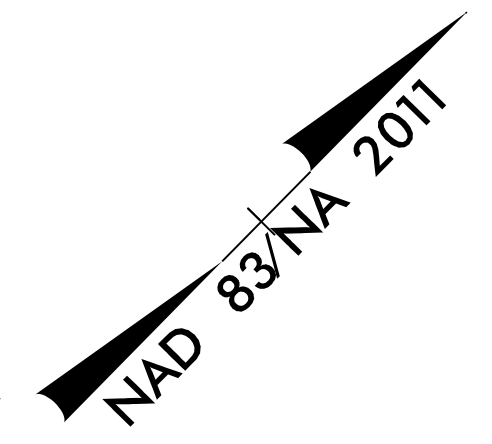

- PROP. SIDEWALK & MULTI-USE PATH
- PROP. MONO. ISLAND
- PROP. CURB RAMPS

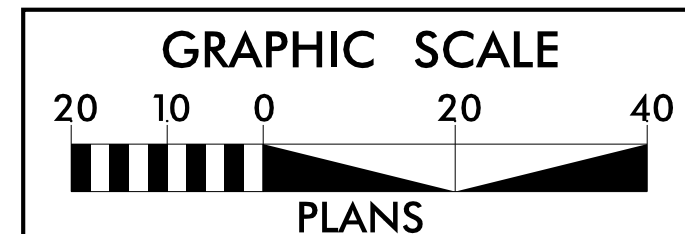

LOCATION: FOREST GATE DR., DEAVOR ROAD, AND NC 280 INTERSECTION	COUNTY: TRANSYLVANIA
TIP NO.: R-5799	DESIGNED BY: D. MORROW, PE
CHECKED BY: A. DRAKE, PE	DATE: 7/1/2021