



8/17/99
05-MAY-2023 17:07
R:\Roadway\PC\5799_Rd\RA1_shear.dgn
A:\USERS\ADRAKE

SHEAR POINT DIAGRAM -RA1-

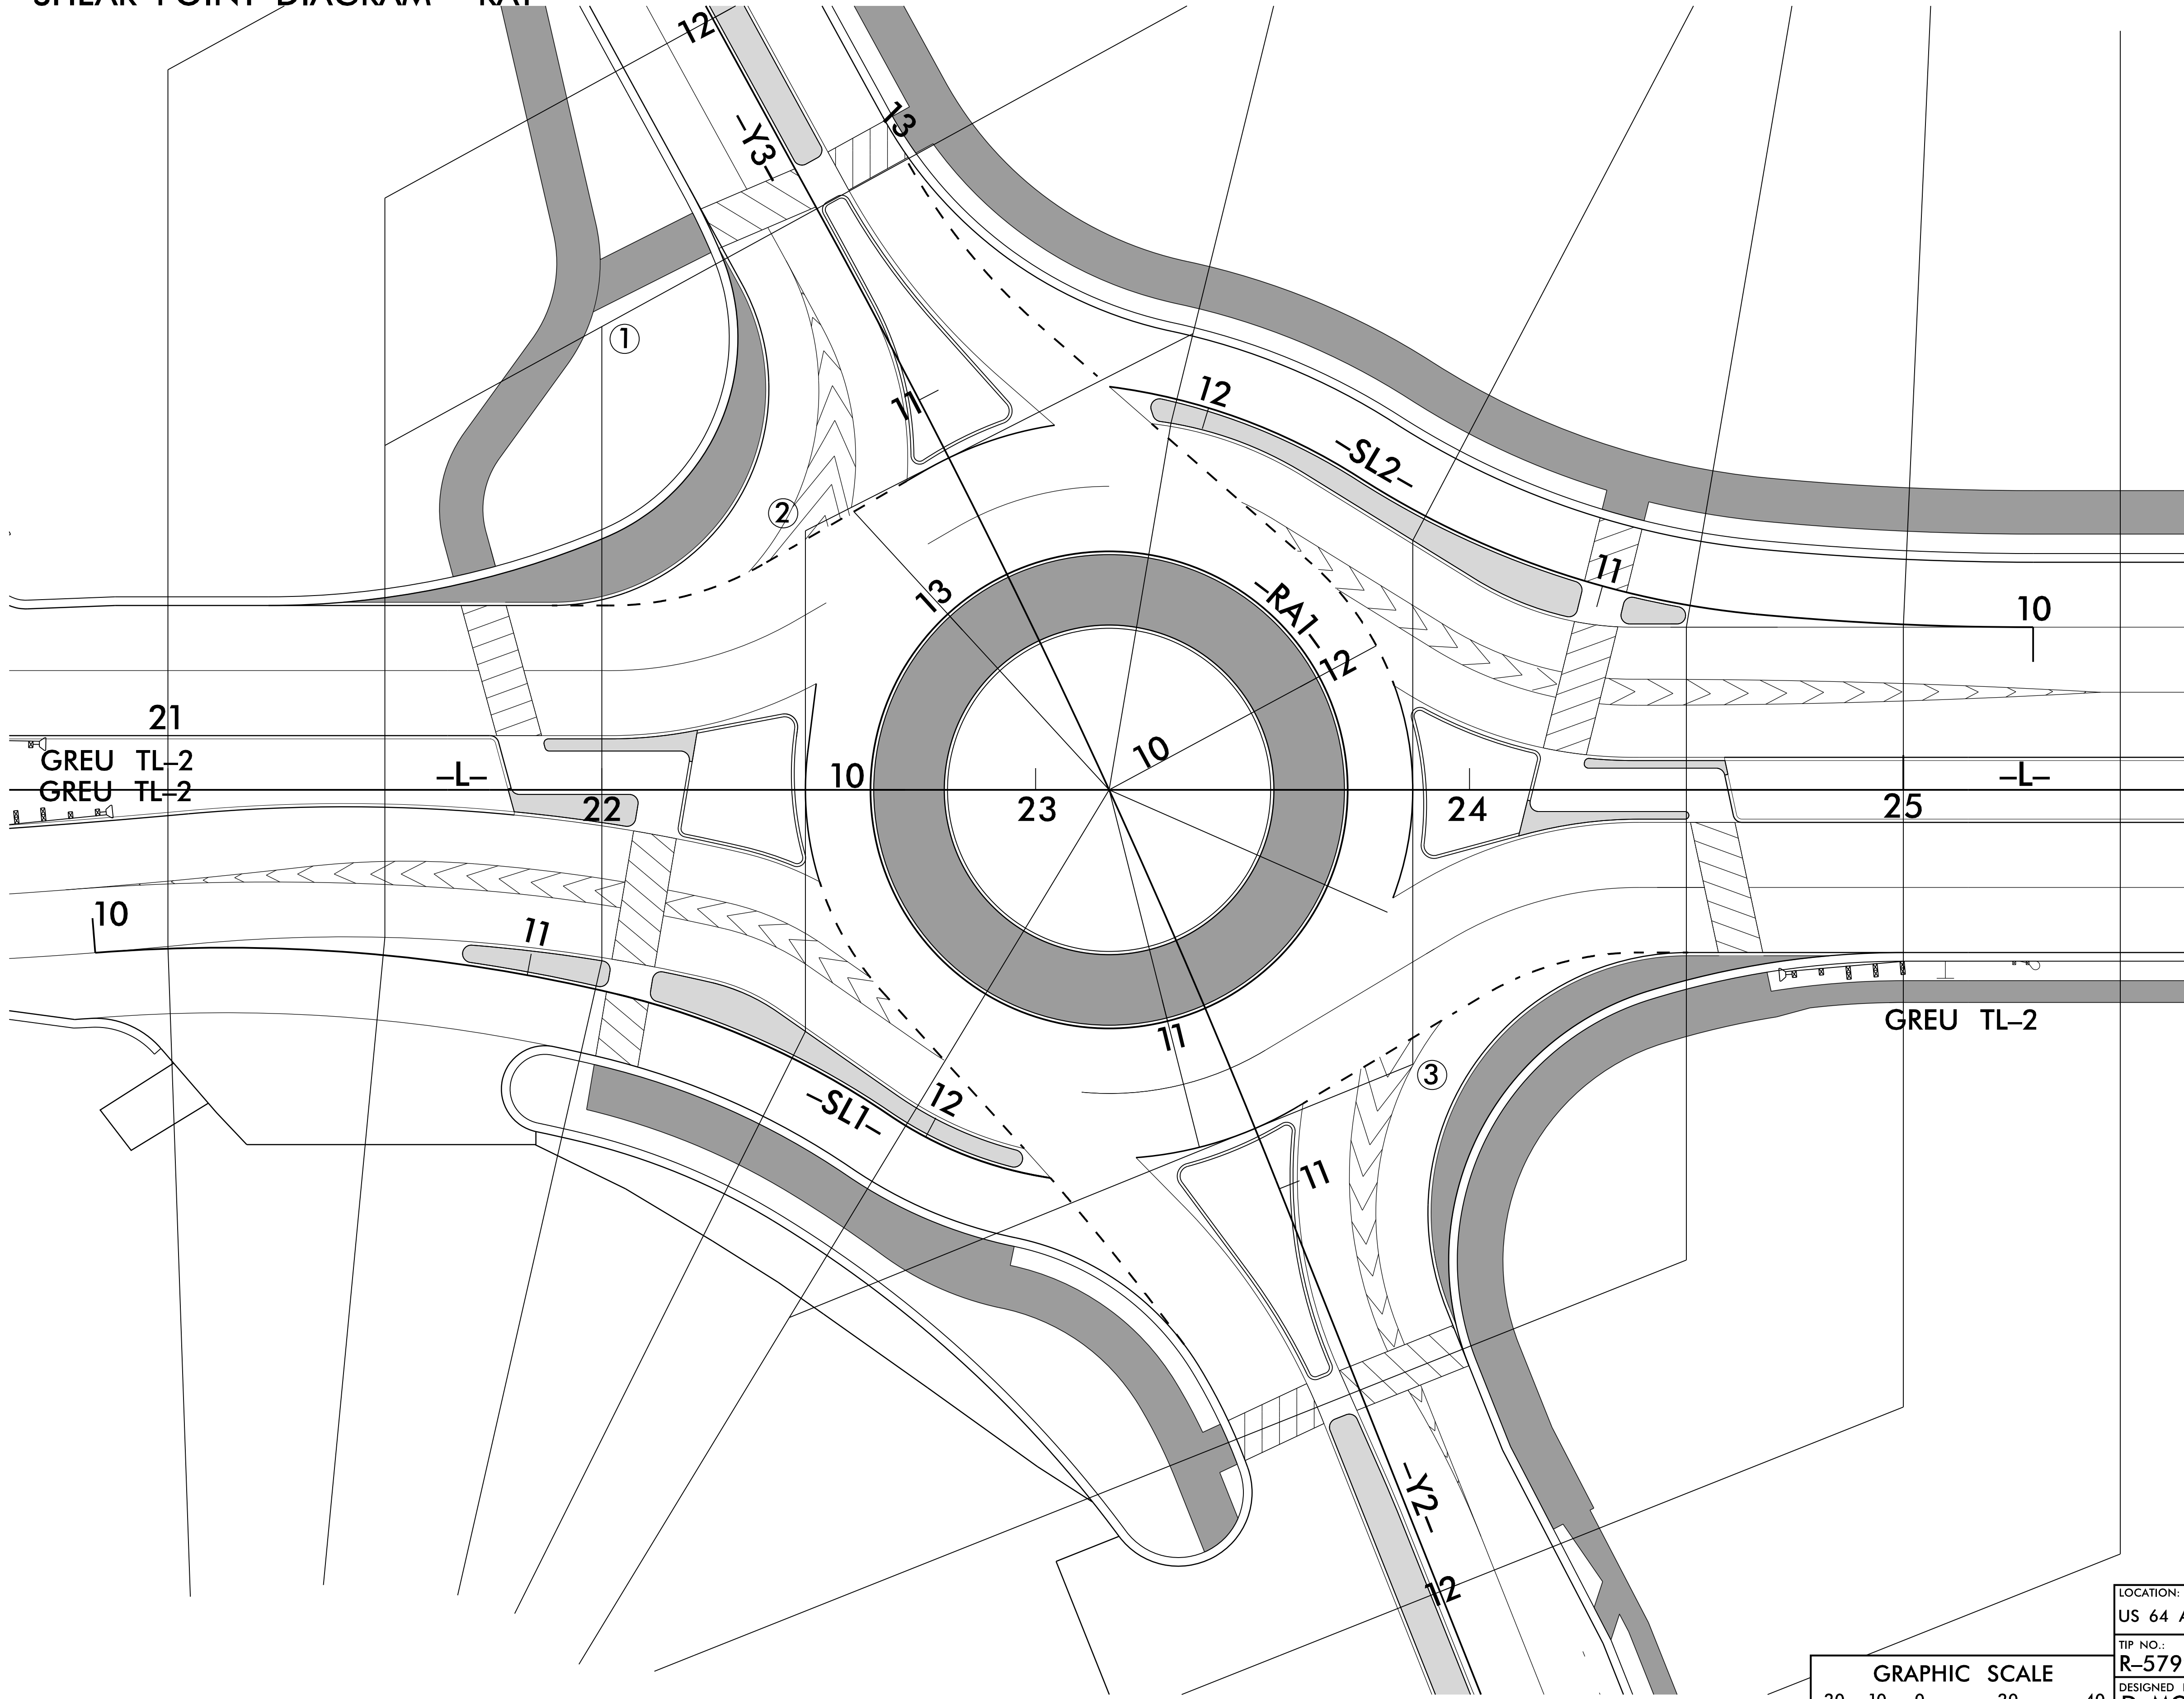

PROJECT REFERENCE NO. R-5799	SHEET NO. 2B-6
ROADWAY DESIGN ENGINEER	
6/15/2023	
DOCUMENT NOT CONSIDERED FINAL UNLESS ALL SIGNATURES COMPLETED	

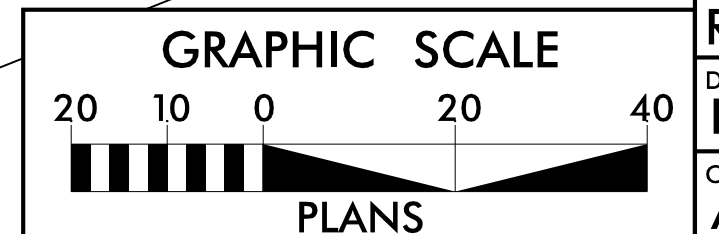

LOCATION: US 64 AND US 276/NC 280 INTERSECTION	
TIP NO.: R-5799	COUNTY: TRANSYLVANIA
DESIGNED BY: D. MORROW, PE	
CHECKED BY: A. DRAKE, PE	DATE: 8/18/2020