



8/17/99  
05-MAY-2023 17:07  
R:\Roadwork\PC\185799\_RdY\_R\RA2\_shear.dgn  
3:33:53 PM

# SHEAR POINT DIAGRAM -RA2-

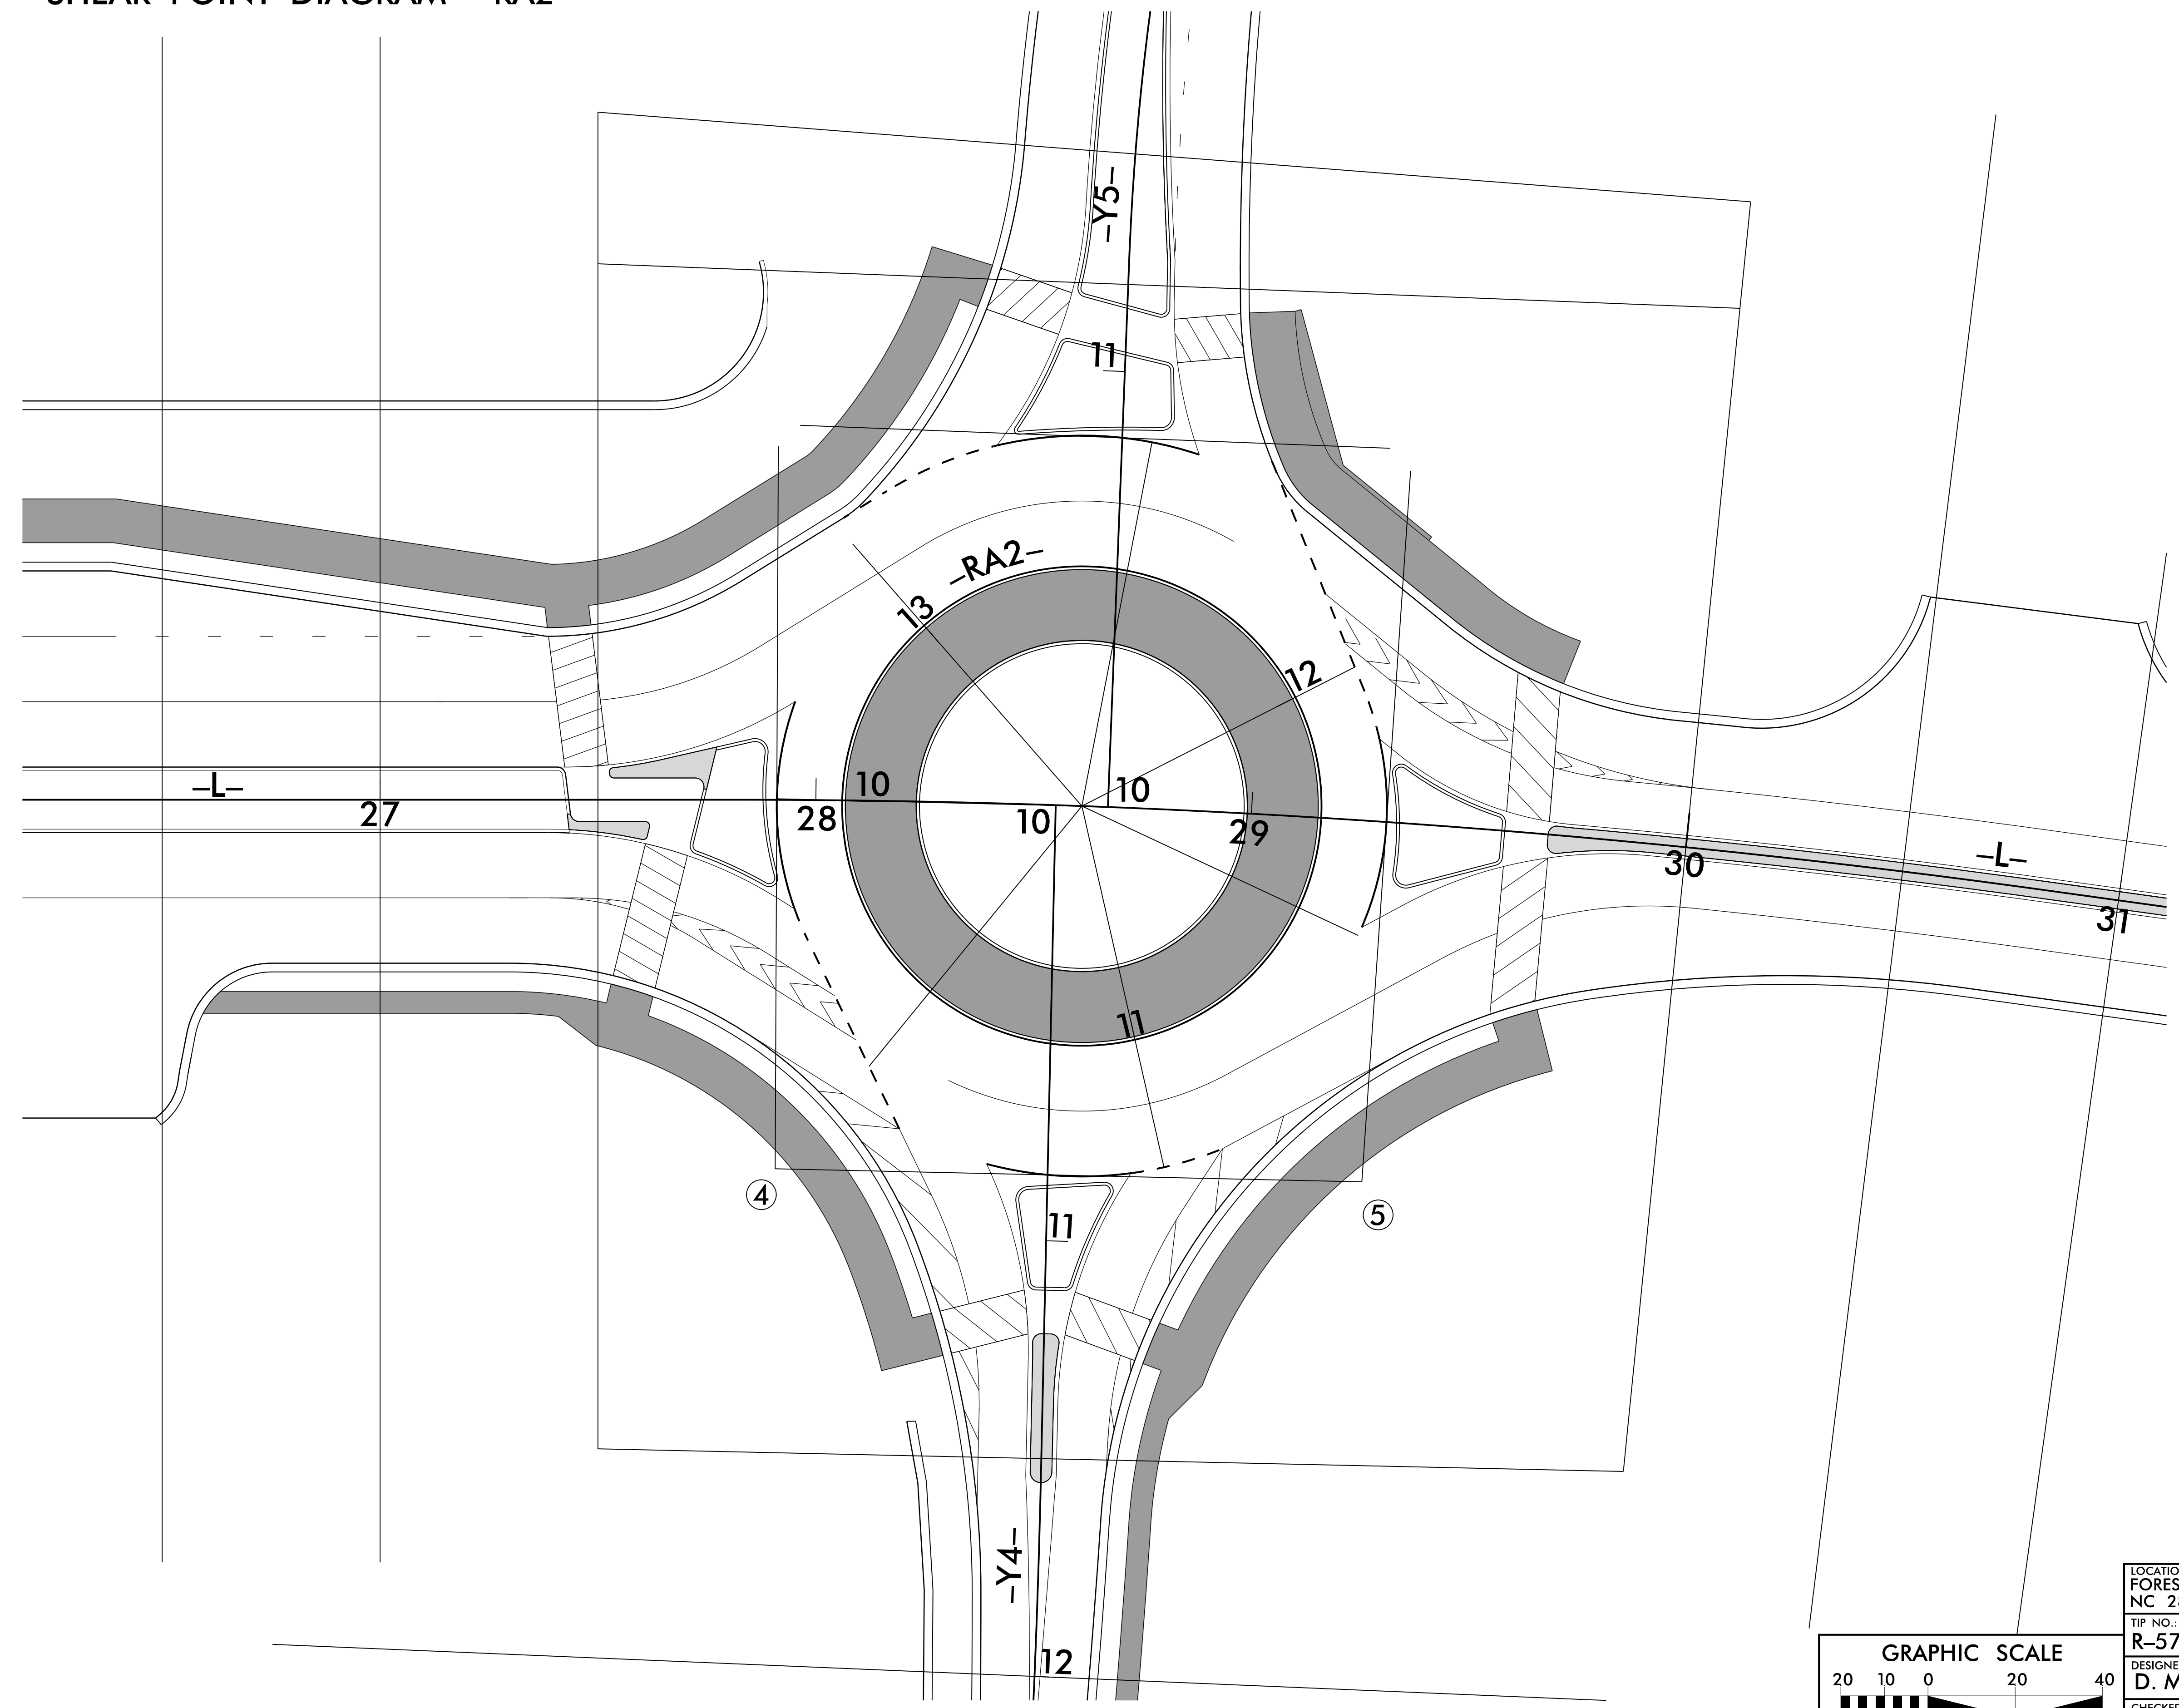

PROJECT REFERENCE NO. R-5799	SHEET NO. 2B-7
ROADWAY DESIGN ENGINEER ALISON C. DRAKE 6/15/2023	

DOCUMENT NOT CONSIDERED FINAL  
UNLESS ALL SIGNATURES COMPLETED

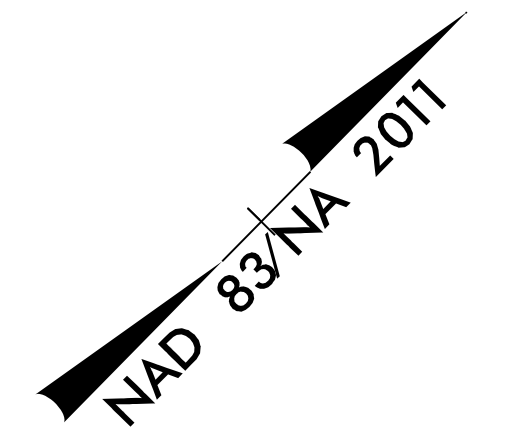

GRAPHIC SCALE  
20 10 0 20 40  
PLANS

LOCATION: FOREST GATE DR., DEAVOR ROAD, AND NC 280 INTERSECTION	
TIP NO.: R-5799	COUNTY: TRANSYLVANIA
DESIGNED BY: D. MORROW, PE	
CHECKED BY: A. DRAKE, PE	DATE: 8/18/2020