


8.17.19

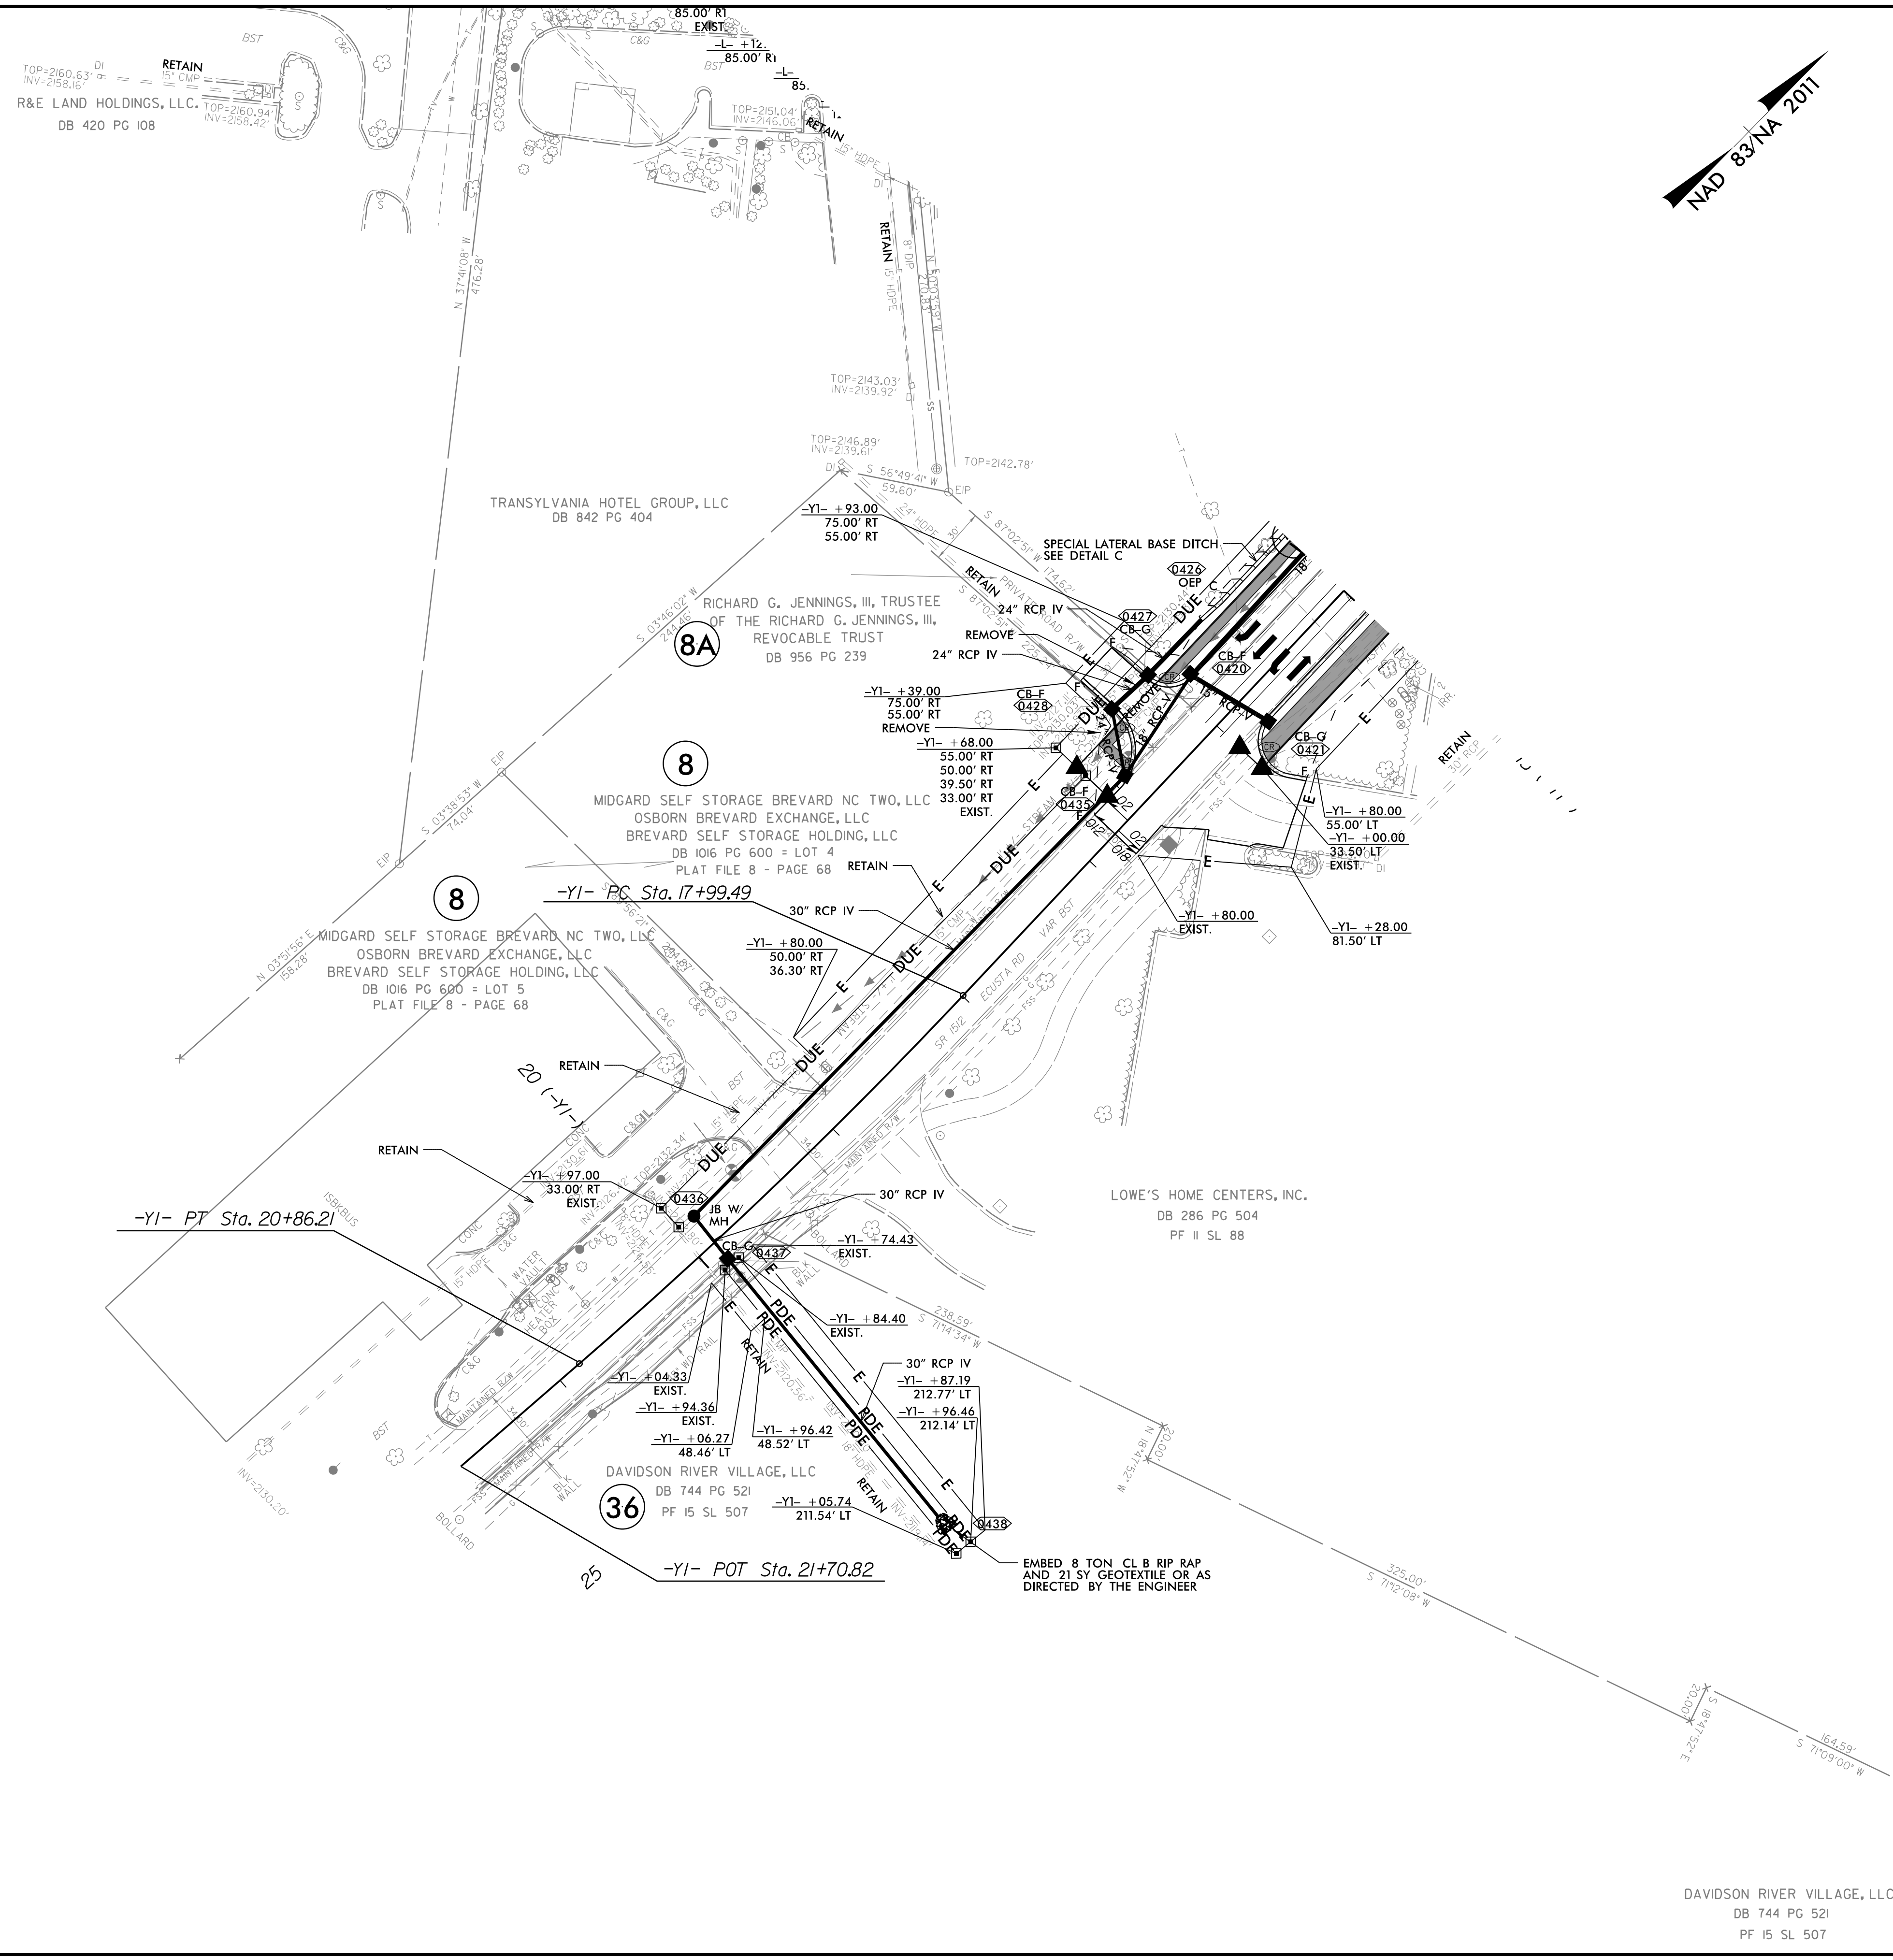

PROJECT REFERENCE NO. R-5799	SHEET NO. 2D-8
ROADWAY DESIGN ENGINEER William O. Drake	HYDRAULICS ENGINEER Alexander R. ...
7/12/2023	7/12/2023

DOCUMENT NOT CONSIDERED FINAL UNLESS ALL SIGNATURES COMPLETED



05-JUL-2023 15:35
R:\000\05799_hyd_2D-6.dgn
USER:WDR

DAVIDSON RIVER VILLAGE, LLC
DB 744 PG 521
PF 15 SL 507