


8.17.19

NAD 83/NA 2011

PROJECT REFERENCE NO. R-5799	SHEET NO. 8
ROADWAY DESIGN ENGINEER ALISON C. DIAK PROFESSIONAL SEAL NO. 42357-C EXPIRES 12/31/2024	HYDRAULICS ENGINEER ALEXANDER R. WINDON PROFESSIONAL SEAL NO. 42357-C EXPIRES 12/31/2024
7/12/2023	7/12/2023

DOCUMENT NOT CONSIDERED FINAL
UNLESS ALL SIGNATURES COMPLETED

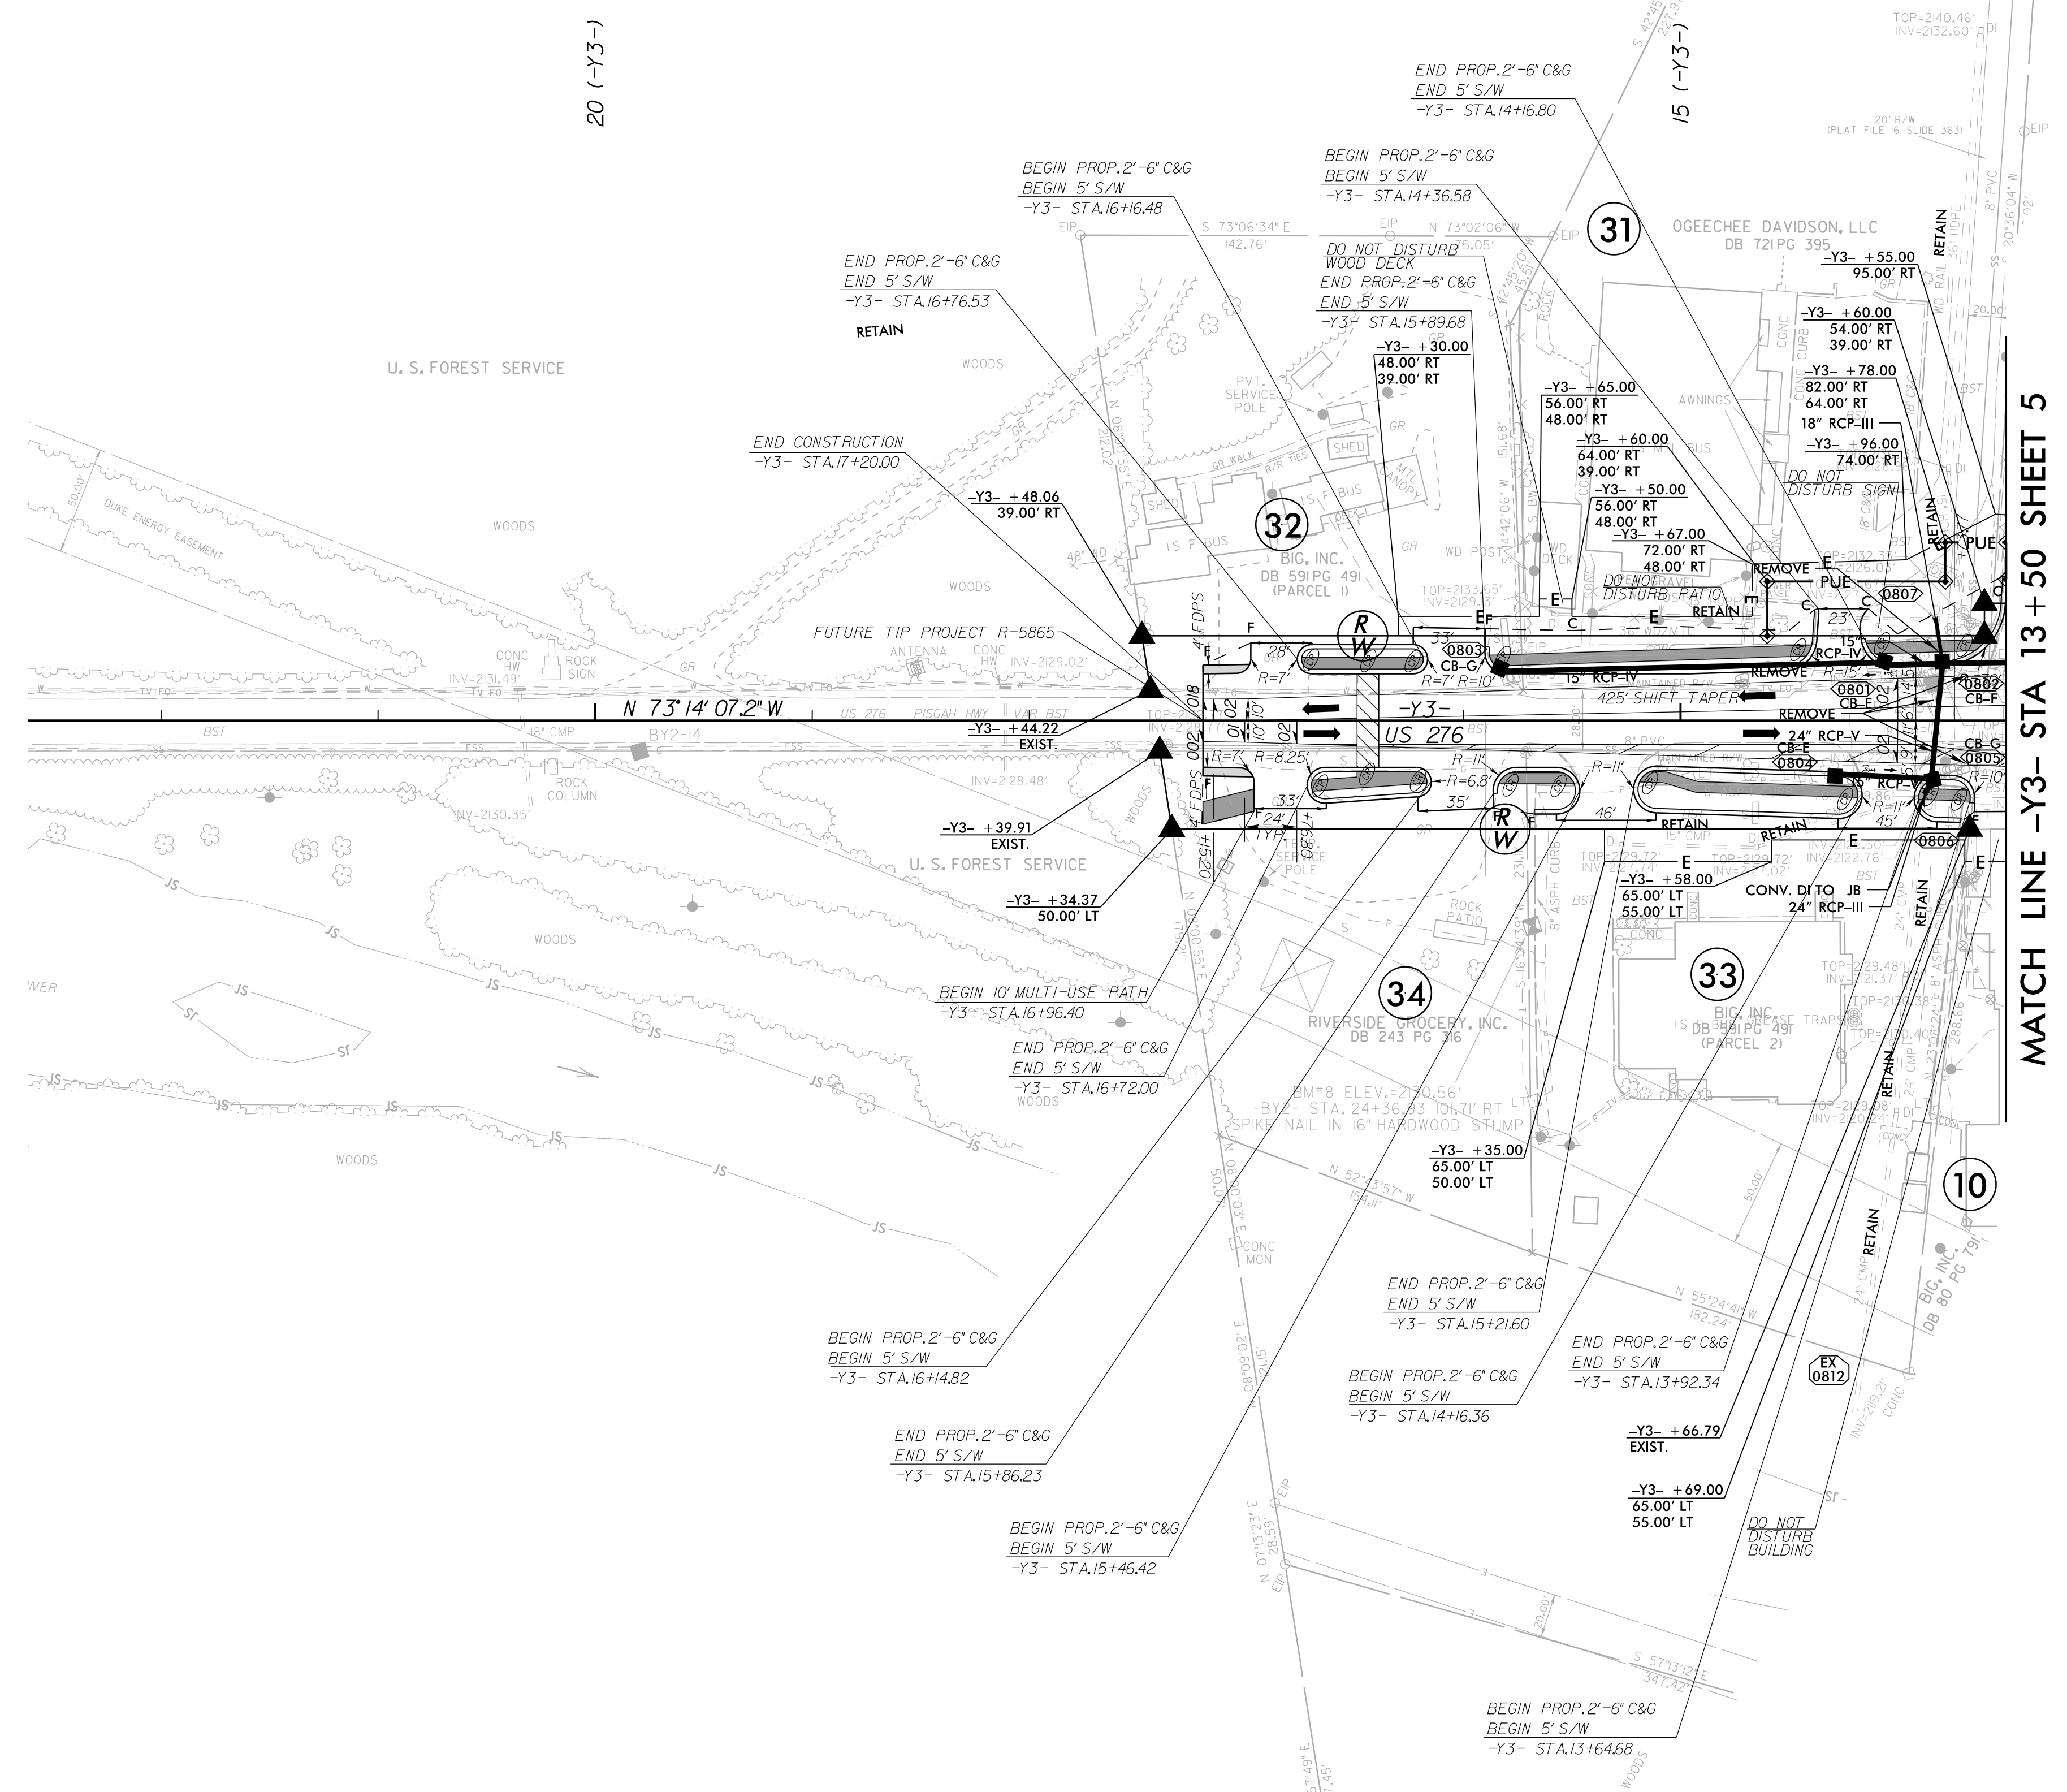

MATCH LINE -Y3- STA 13+50 SHEET 5

20 (-Y3-)

15 (-Y3-)

FOR -Y3- PROFILE, SEE SHEET NO. 13

26 JUN 2023 16:34
R:\Road\61615799_Rdy_psh_08.dgn
RS&H