
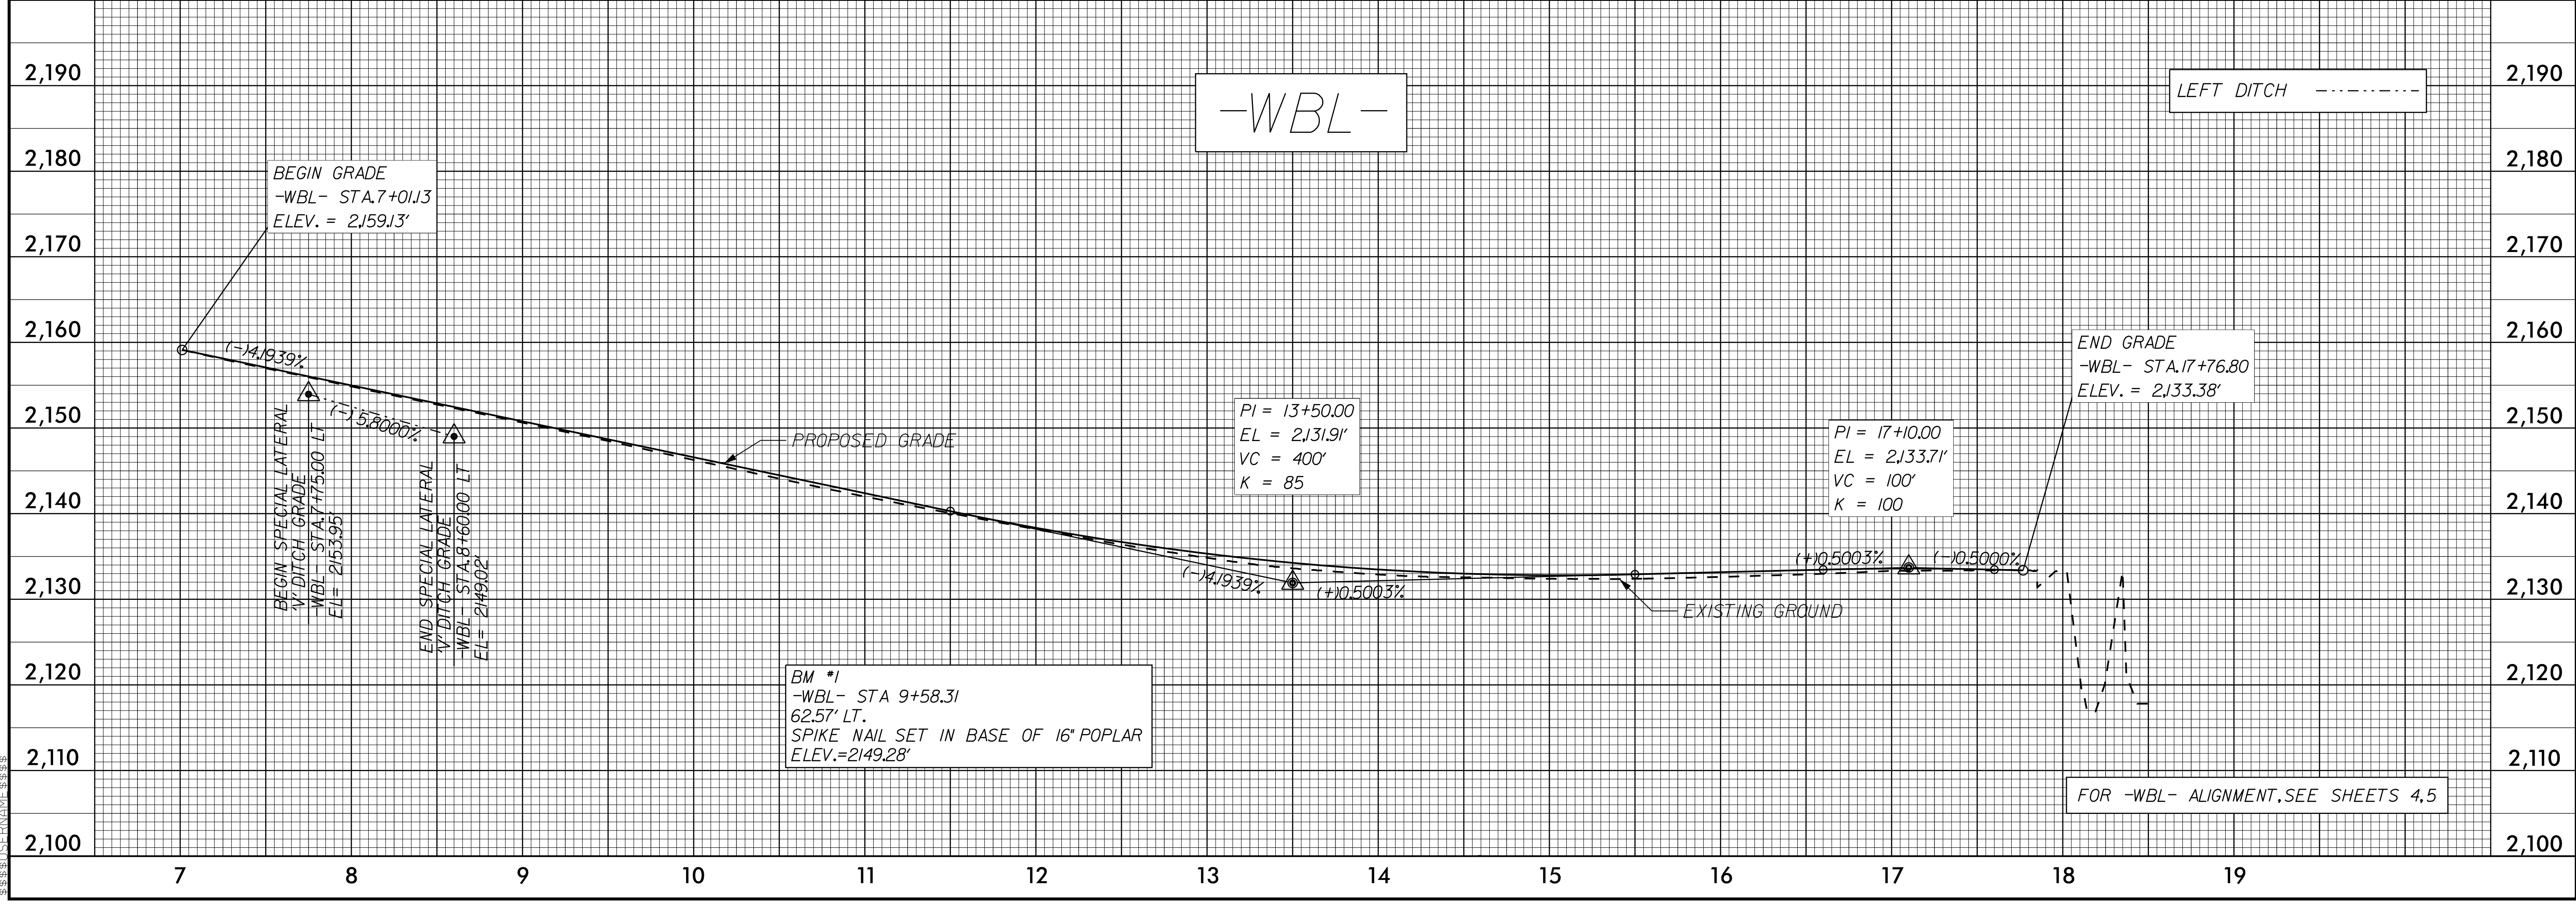


5/28/23

PROJECT REFERENCE NO. R-5799	SHEET NO. 9

DOCUMENT NOT CONSIDERED FINAL
UNLESS ALL SIGNATURES COMPLETED

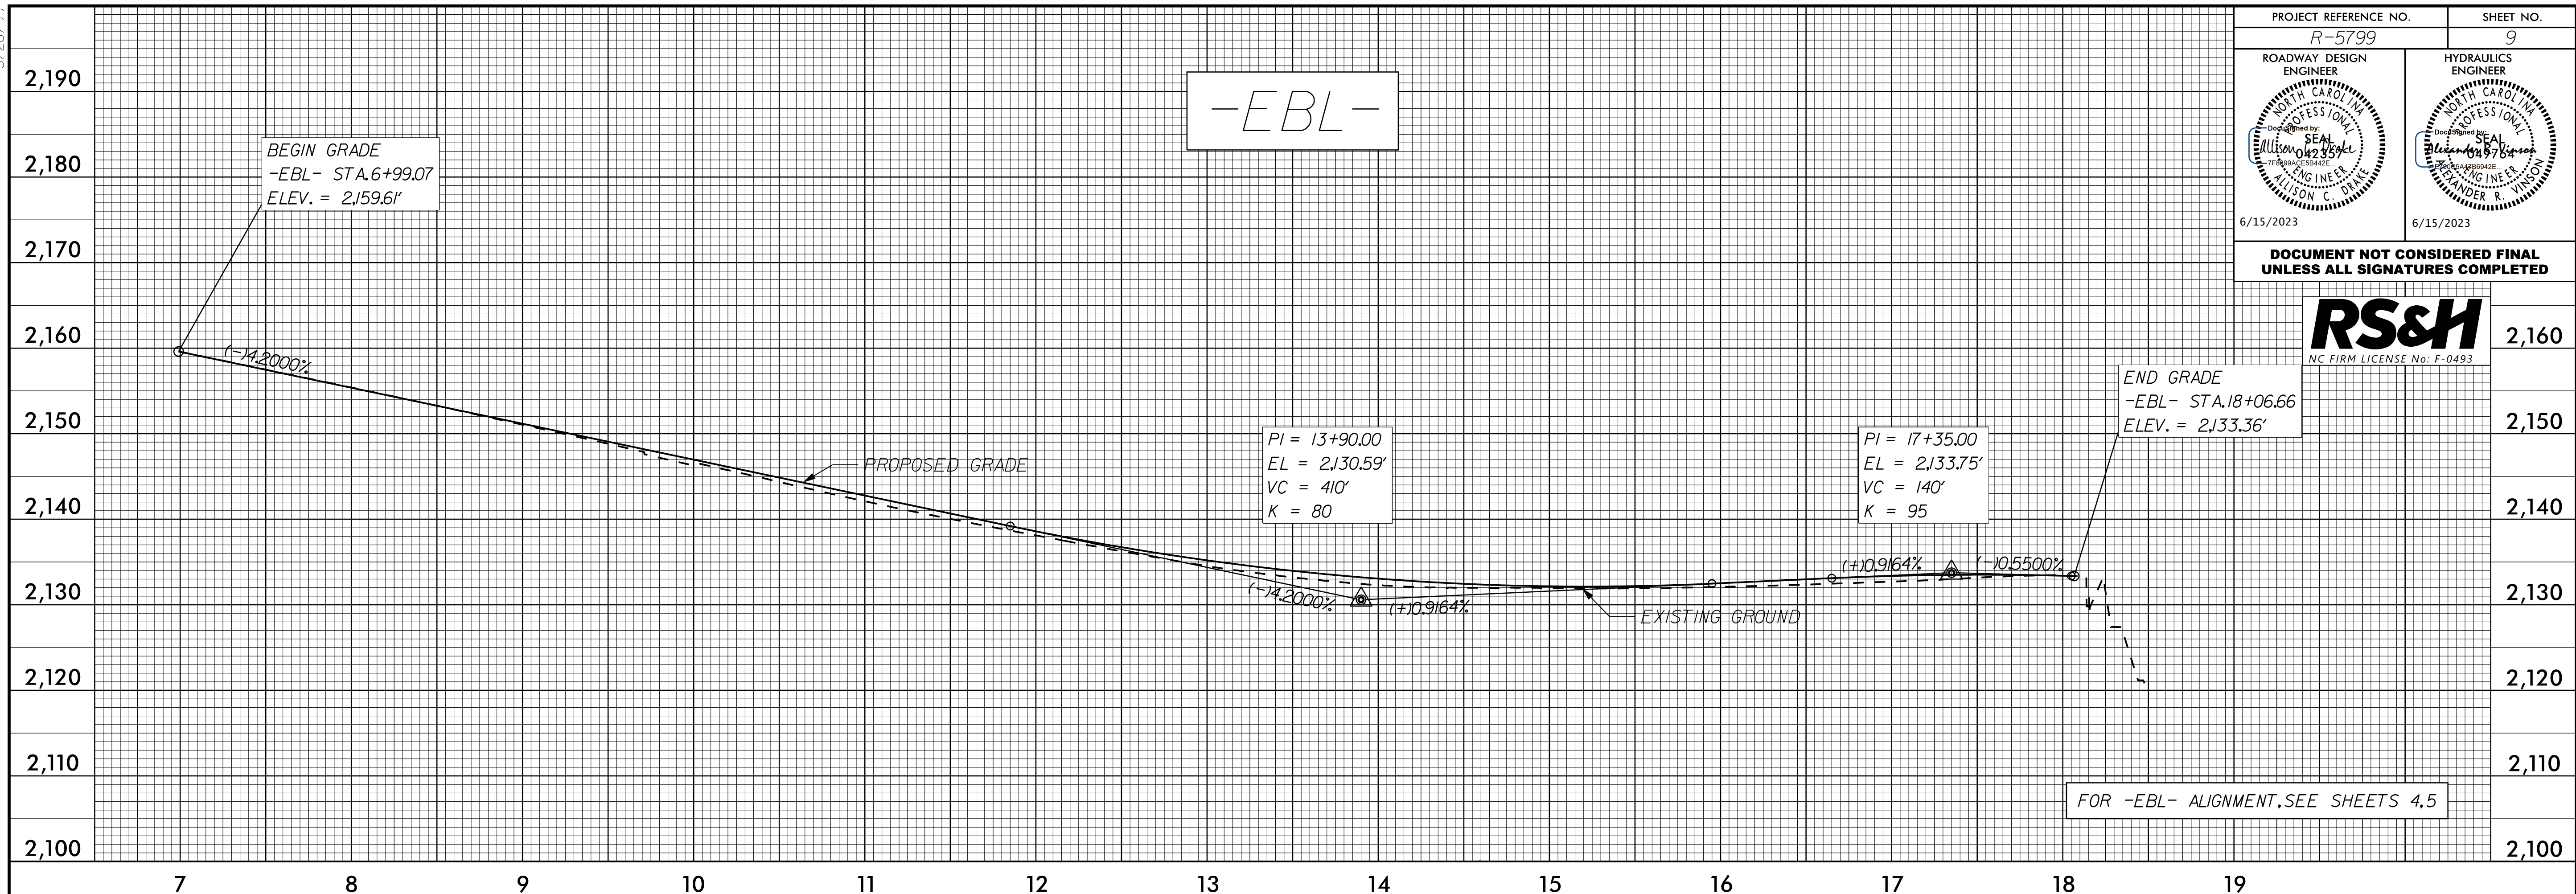

05-MAY-2023 17:09
RS&H Roadway Design
R:\Projects\5799_Roadway\Drawings\5799-09.dwg