


5/28/99


PROJECT REFERENCE NO. R-5799	SHEET NO. 10

DOCUMENT NOT CONSIDERED FINAL  
UNLESS ALL SIGNATURES COMPLETED

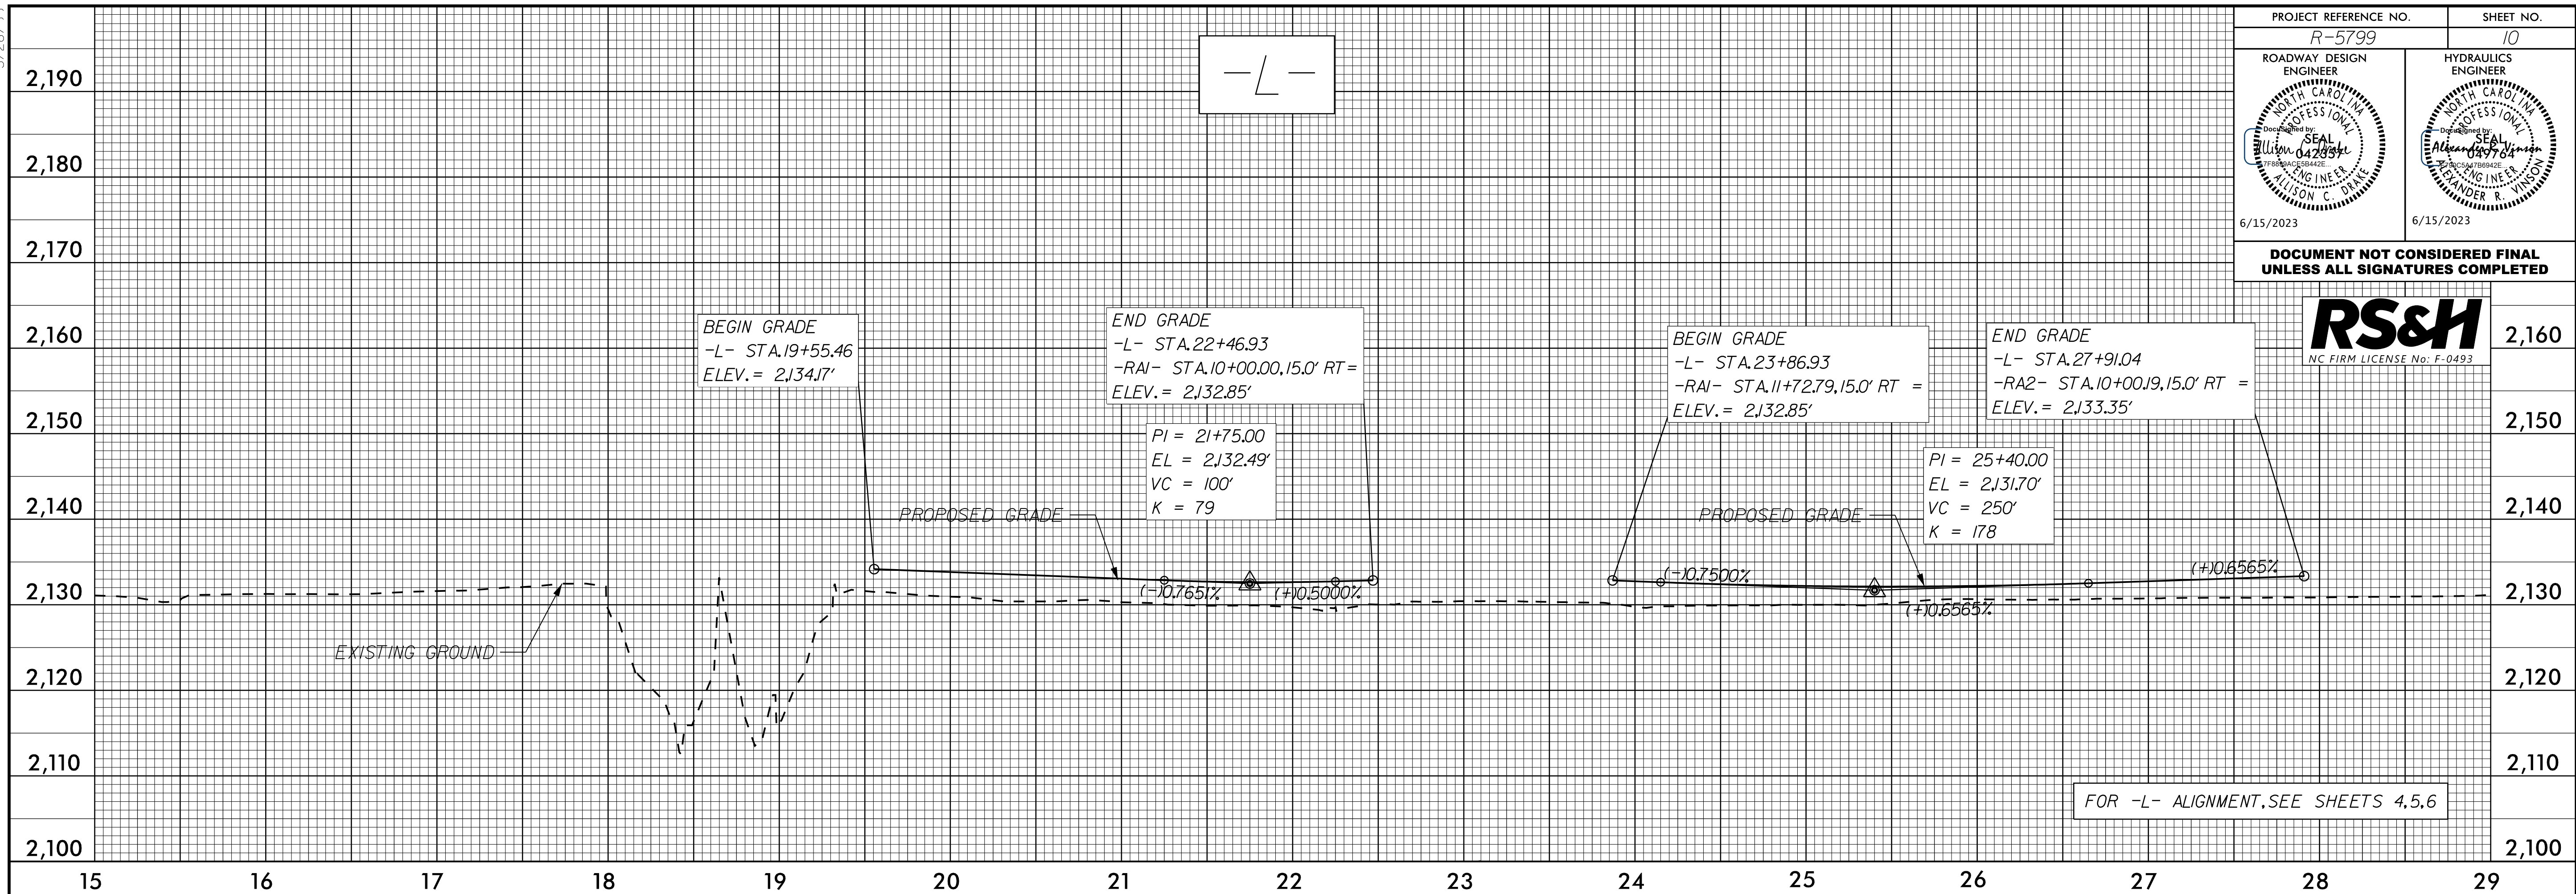

FOR -L- ALIGNMENT, SEE SHEETS 4,5,6

05-MAY-2023 17:09  
R:\Road\5799\10.dgn

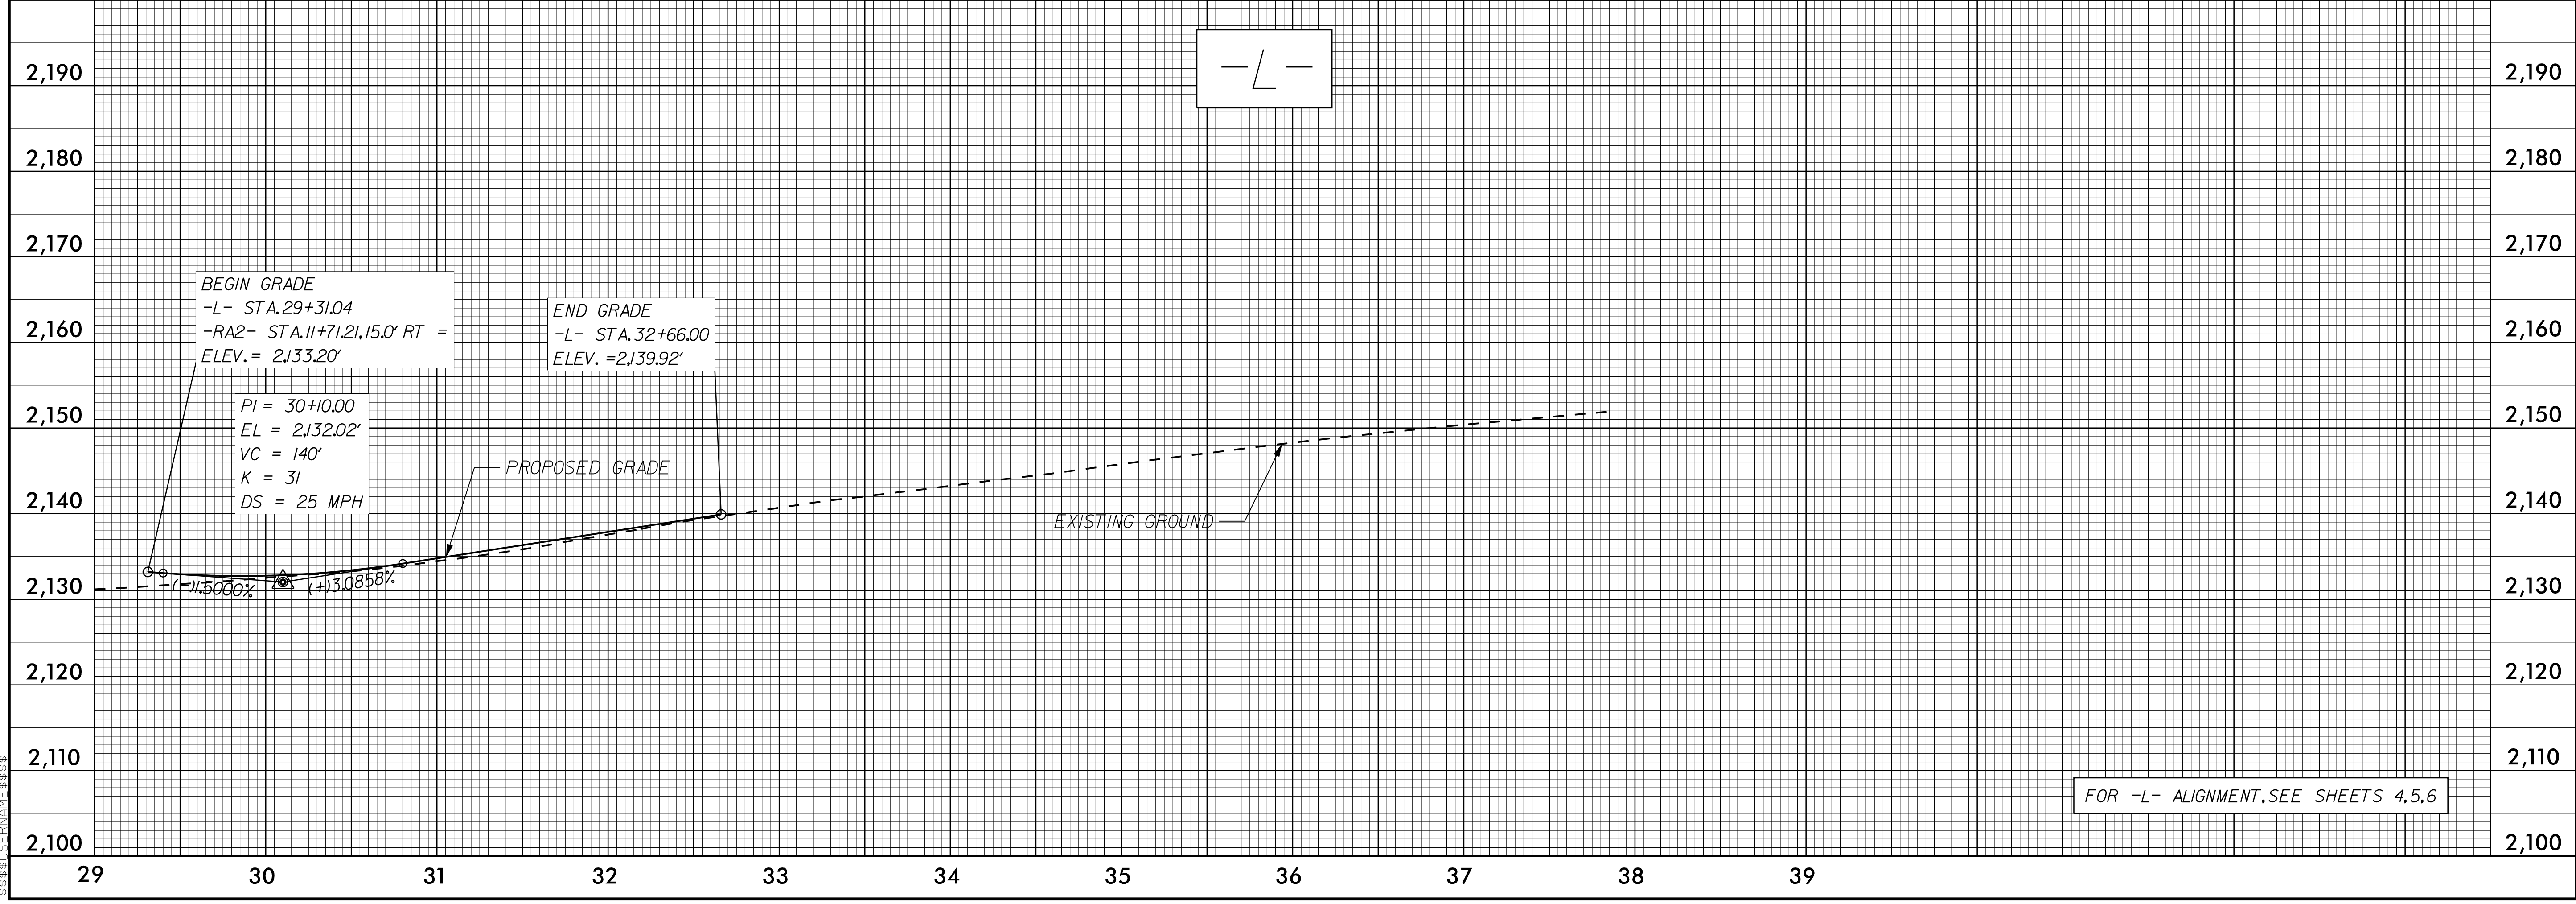

FOR -L- ALIGNMENT, SEE SHEETS 4,5,6