
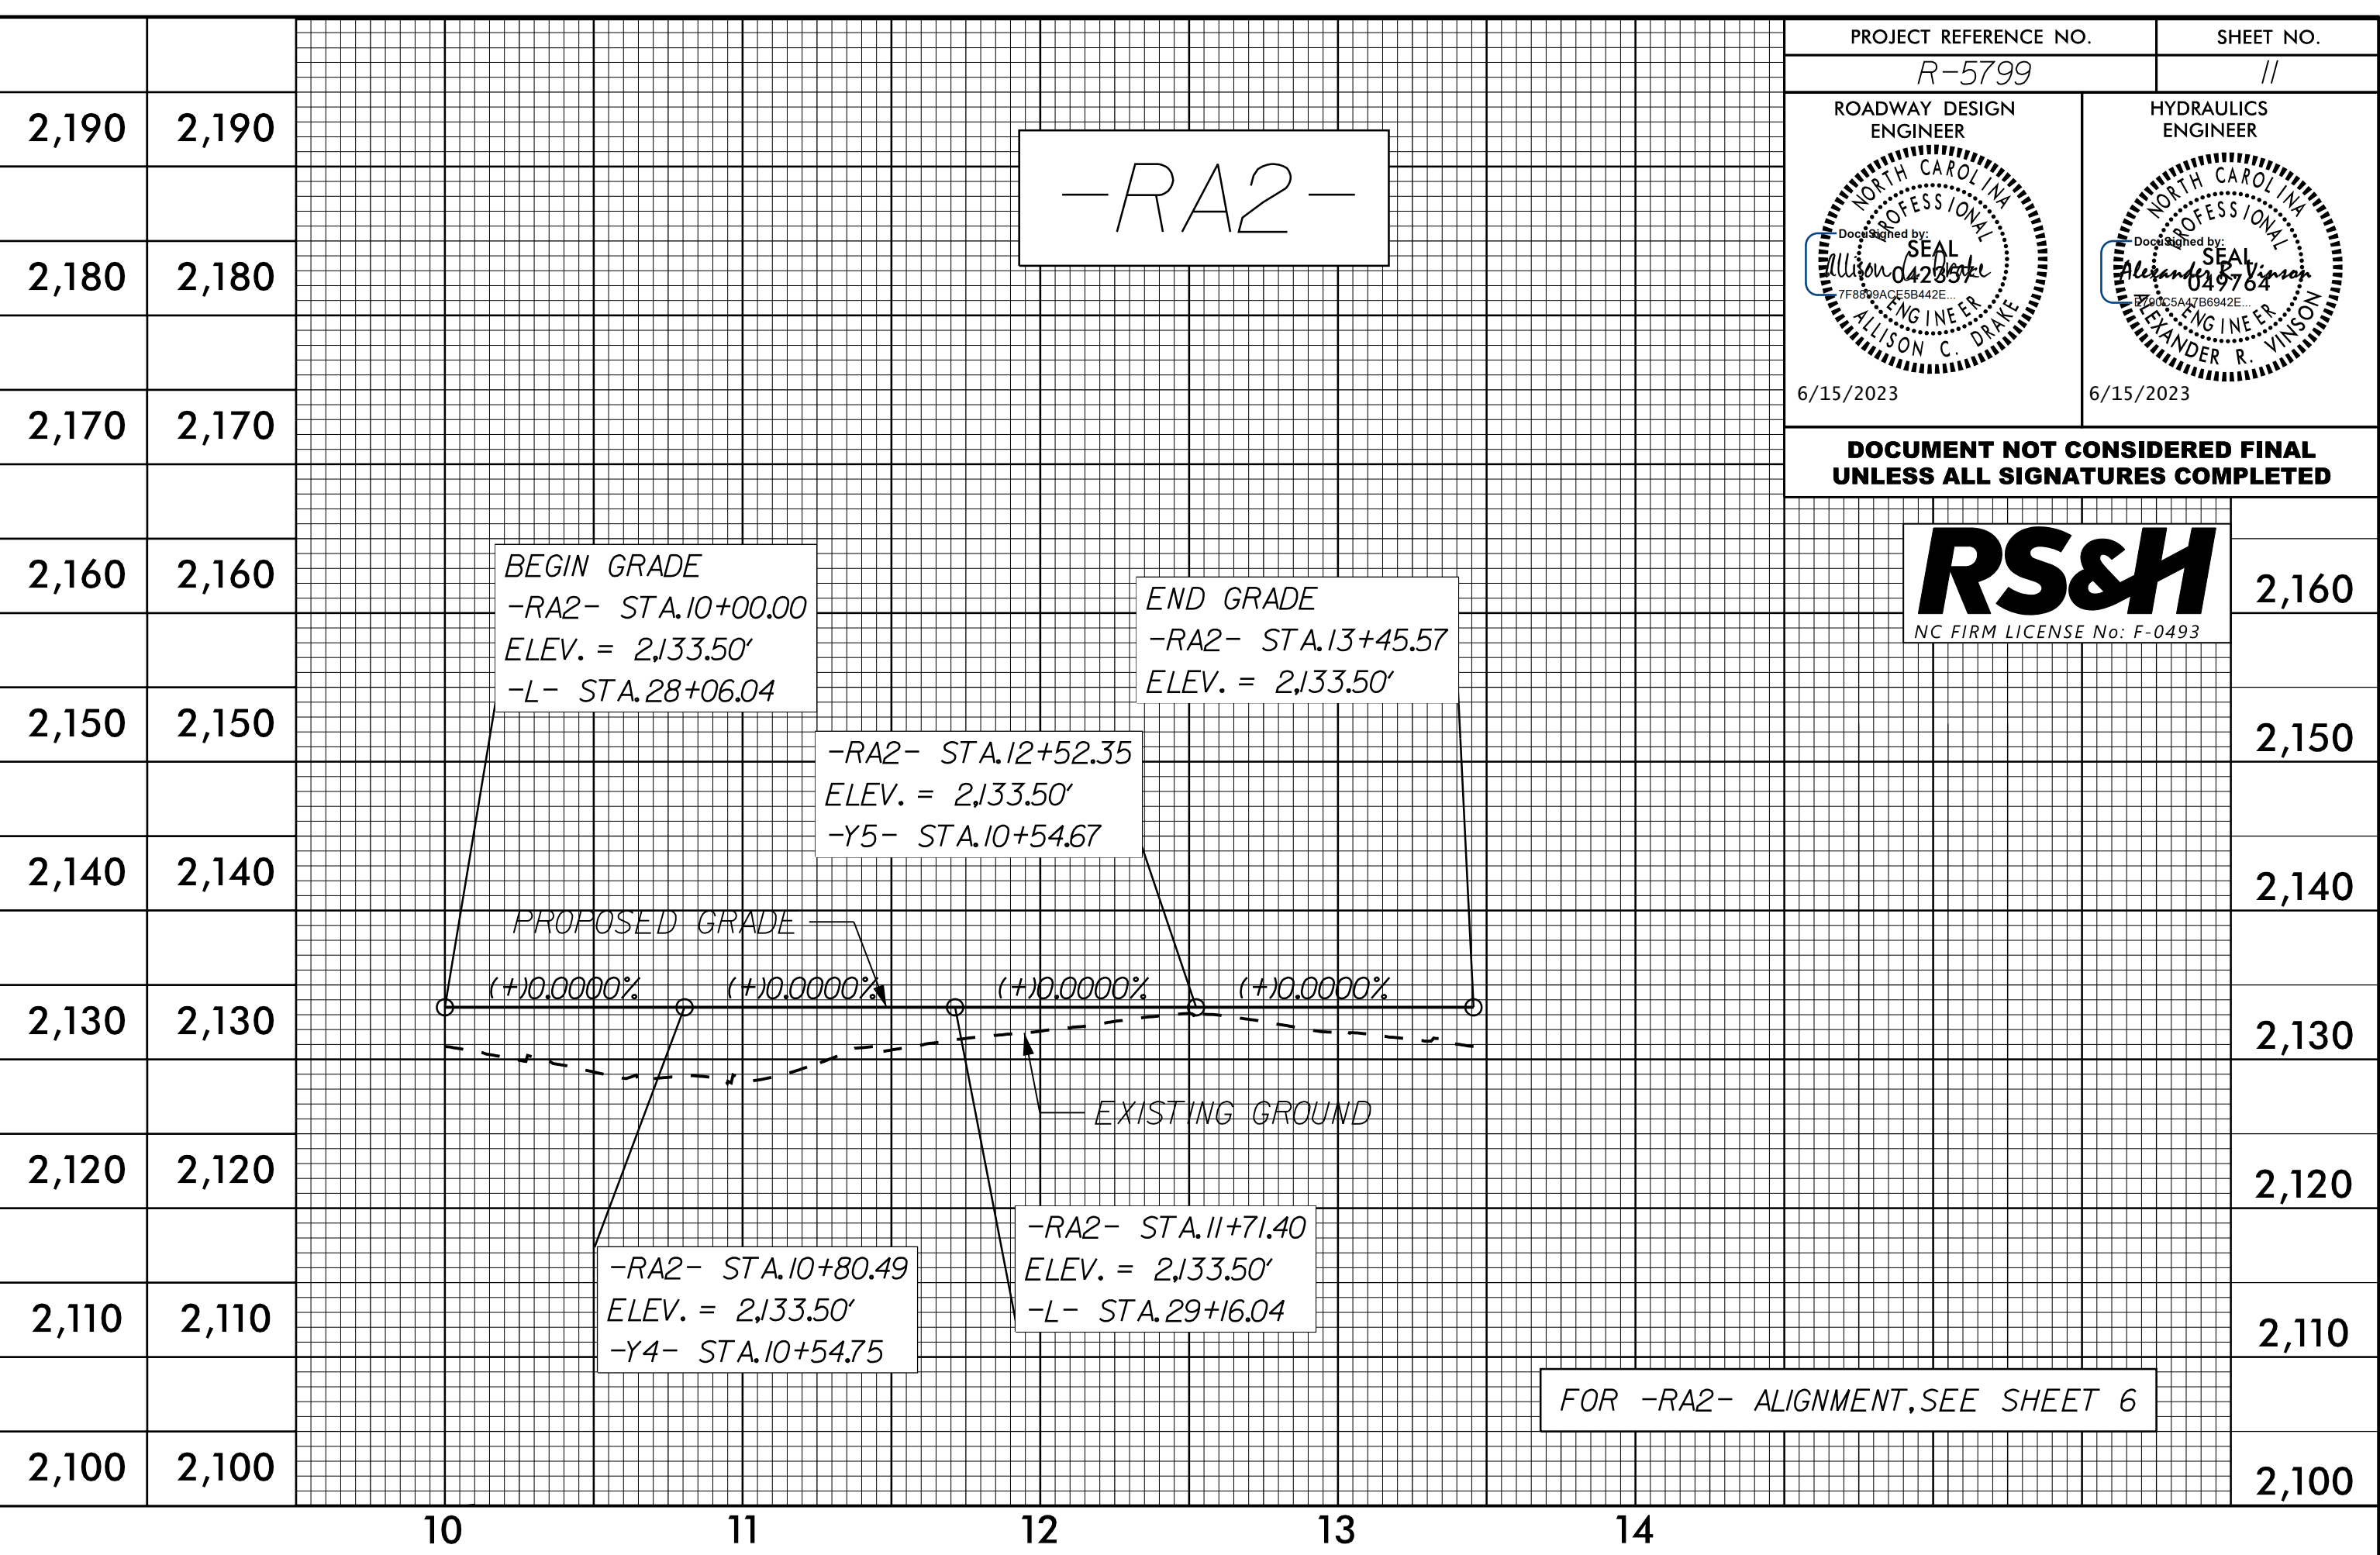


5/28/23

PROJECT REFERENCE NO. R-5799	SHEET NO. 11

DOCUMENT NOT CONSIDERED FINAL UNLESS ALL SIGNATURES COMPLETED

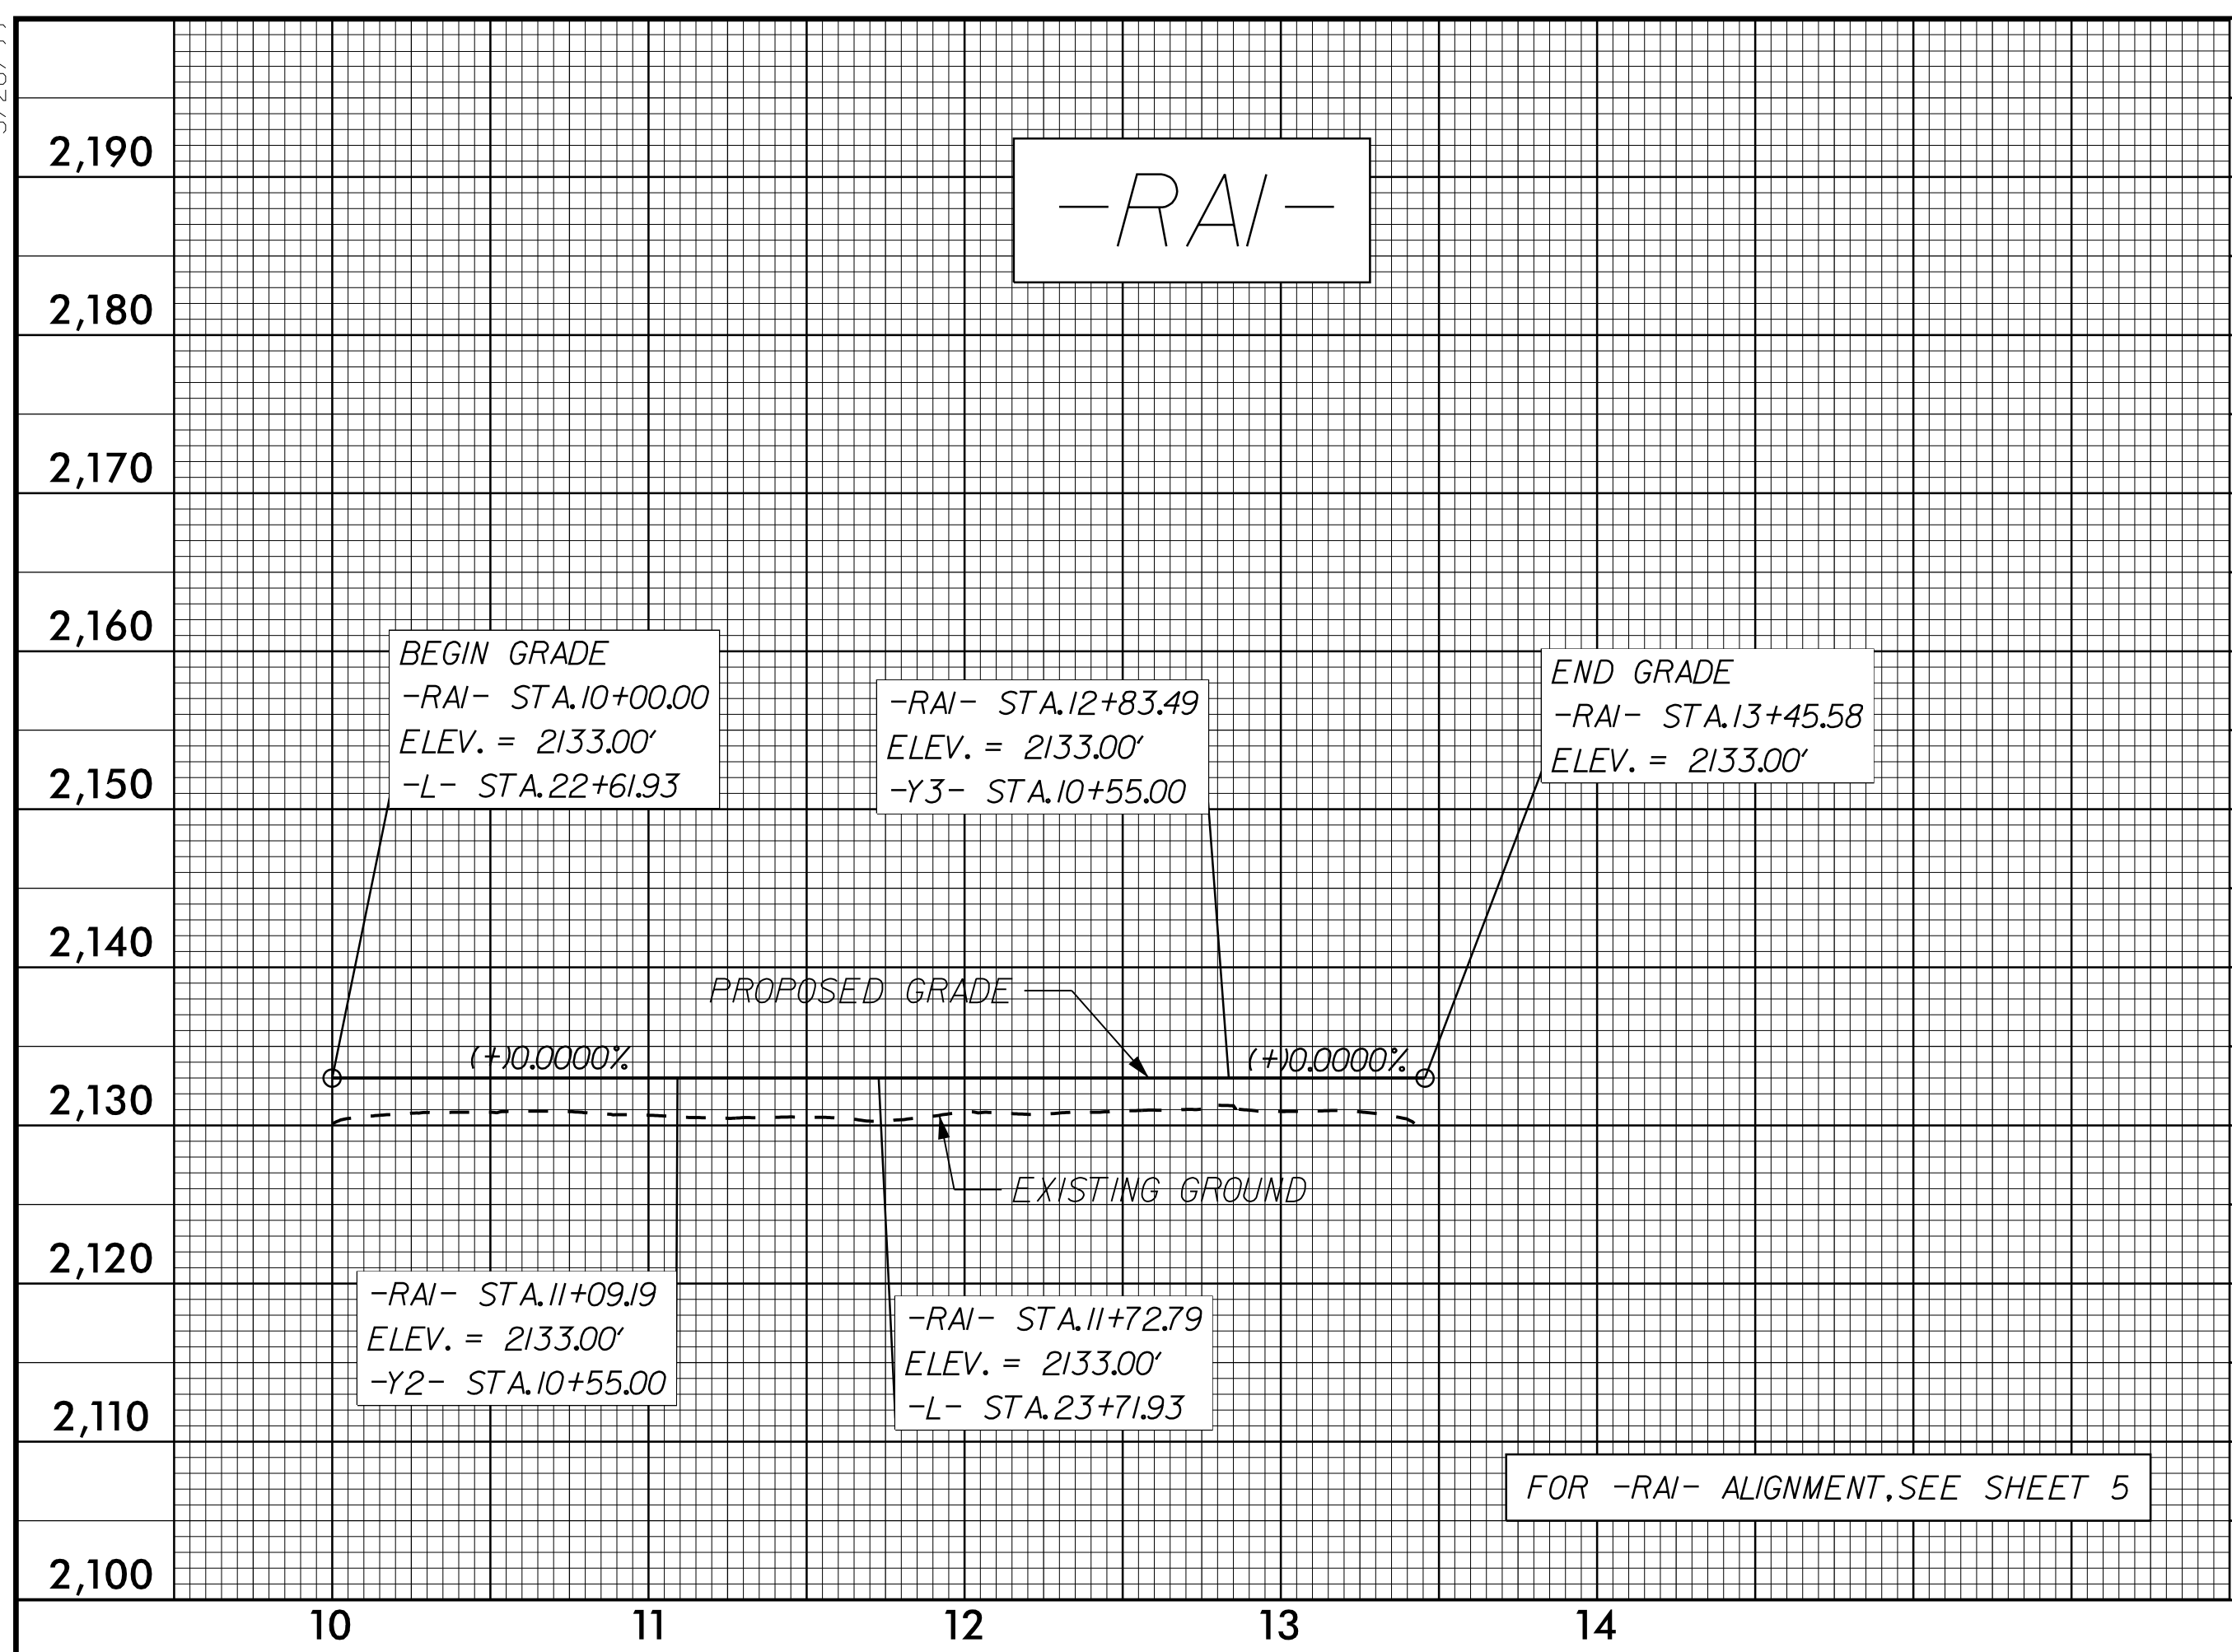

05-MAY-2023 11:09 P:\Roadwork\Projects\5799_Rdy_p\11.dgn

