
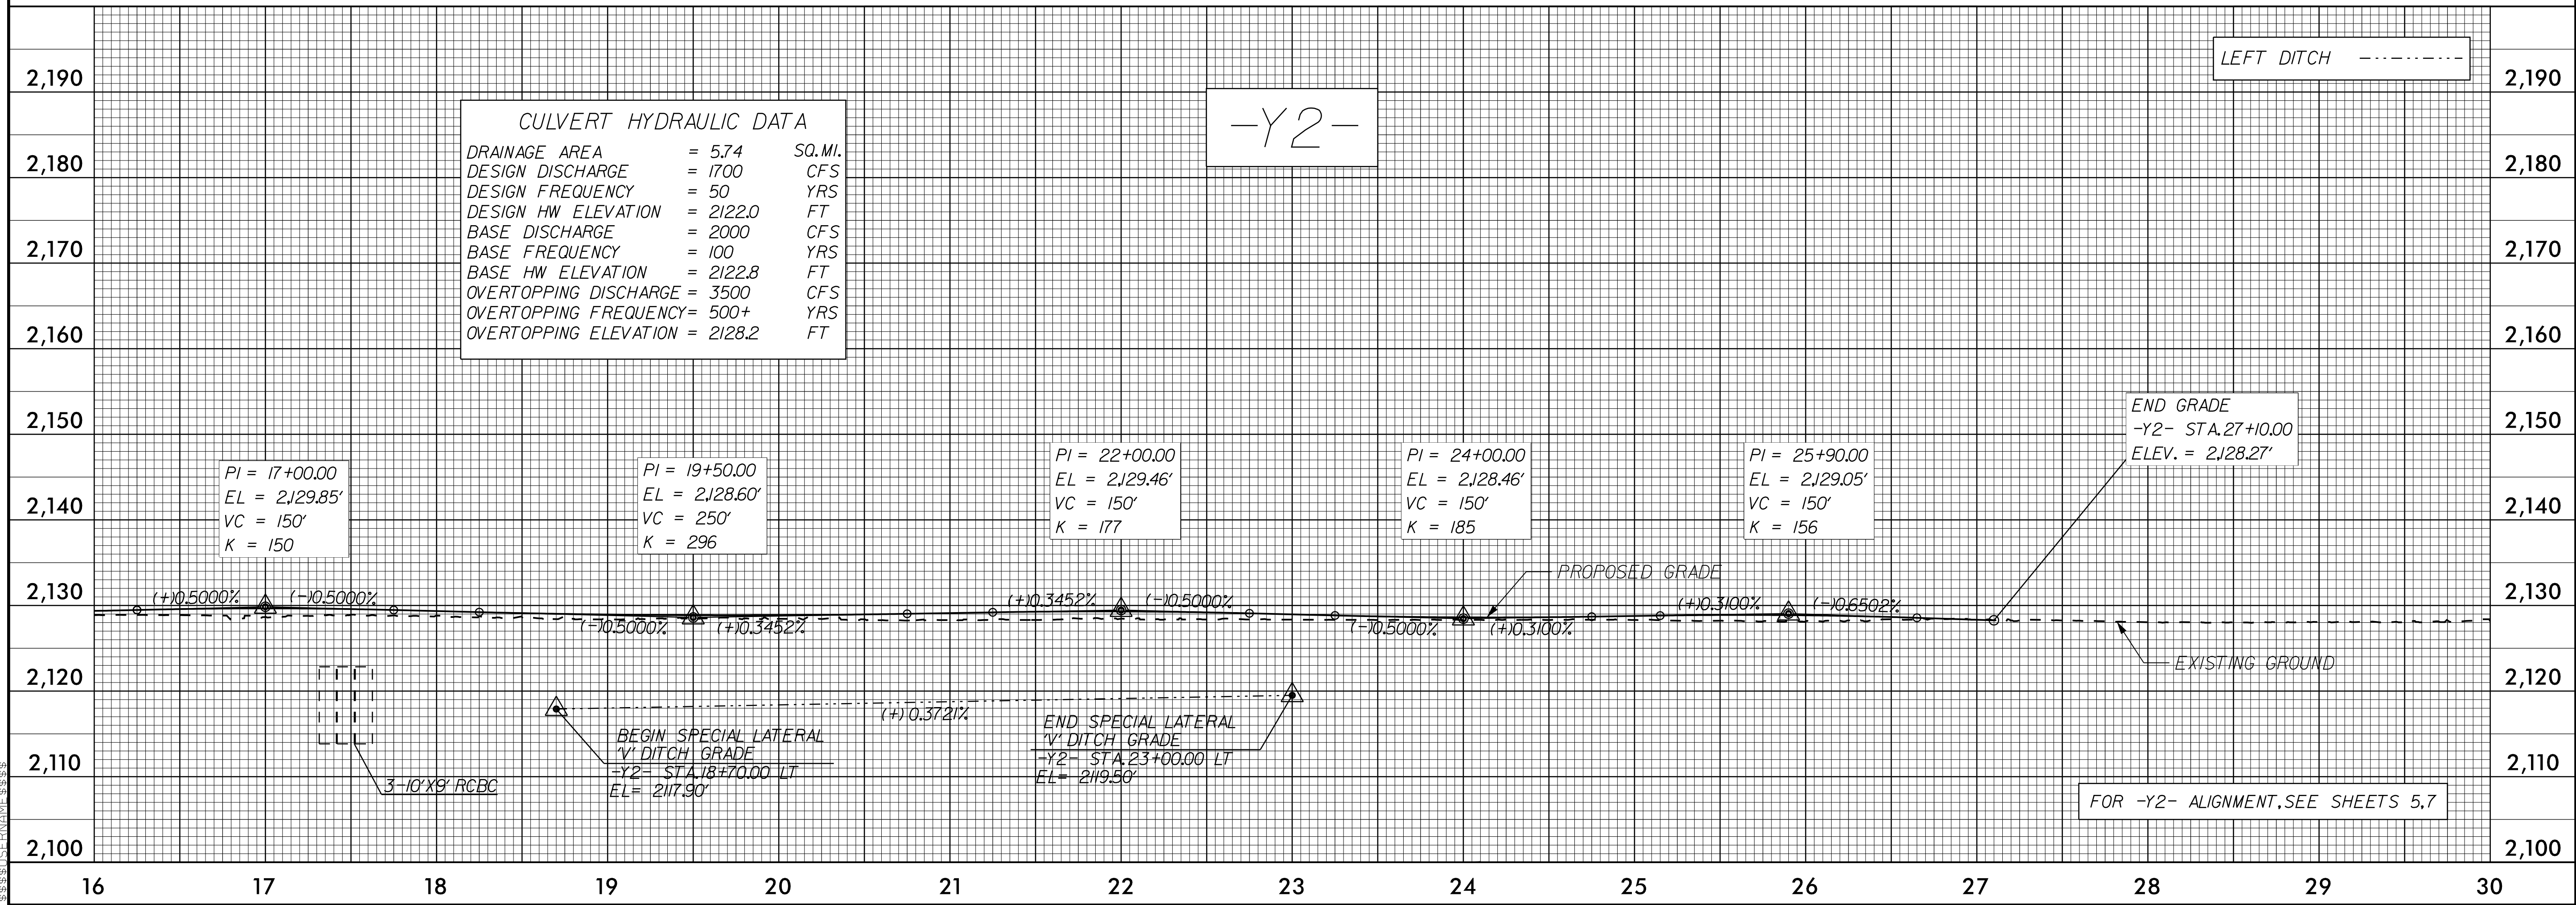


5/28/23

PROJECT REFERENCE NO. R-5799	SHEET NO. 12
ROADWAY DESIGN ENGINEER [Signature]	HYDRAULICS ENGINEER [Signature]
6/15/2023	6/15/2023
DOCUMENT NOT CONSIDERED FINAL UNLESS ALL SIGNATURES COMPLETED	

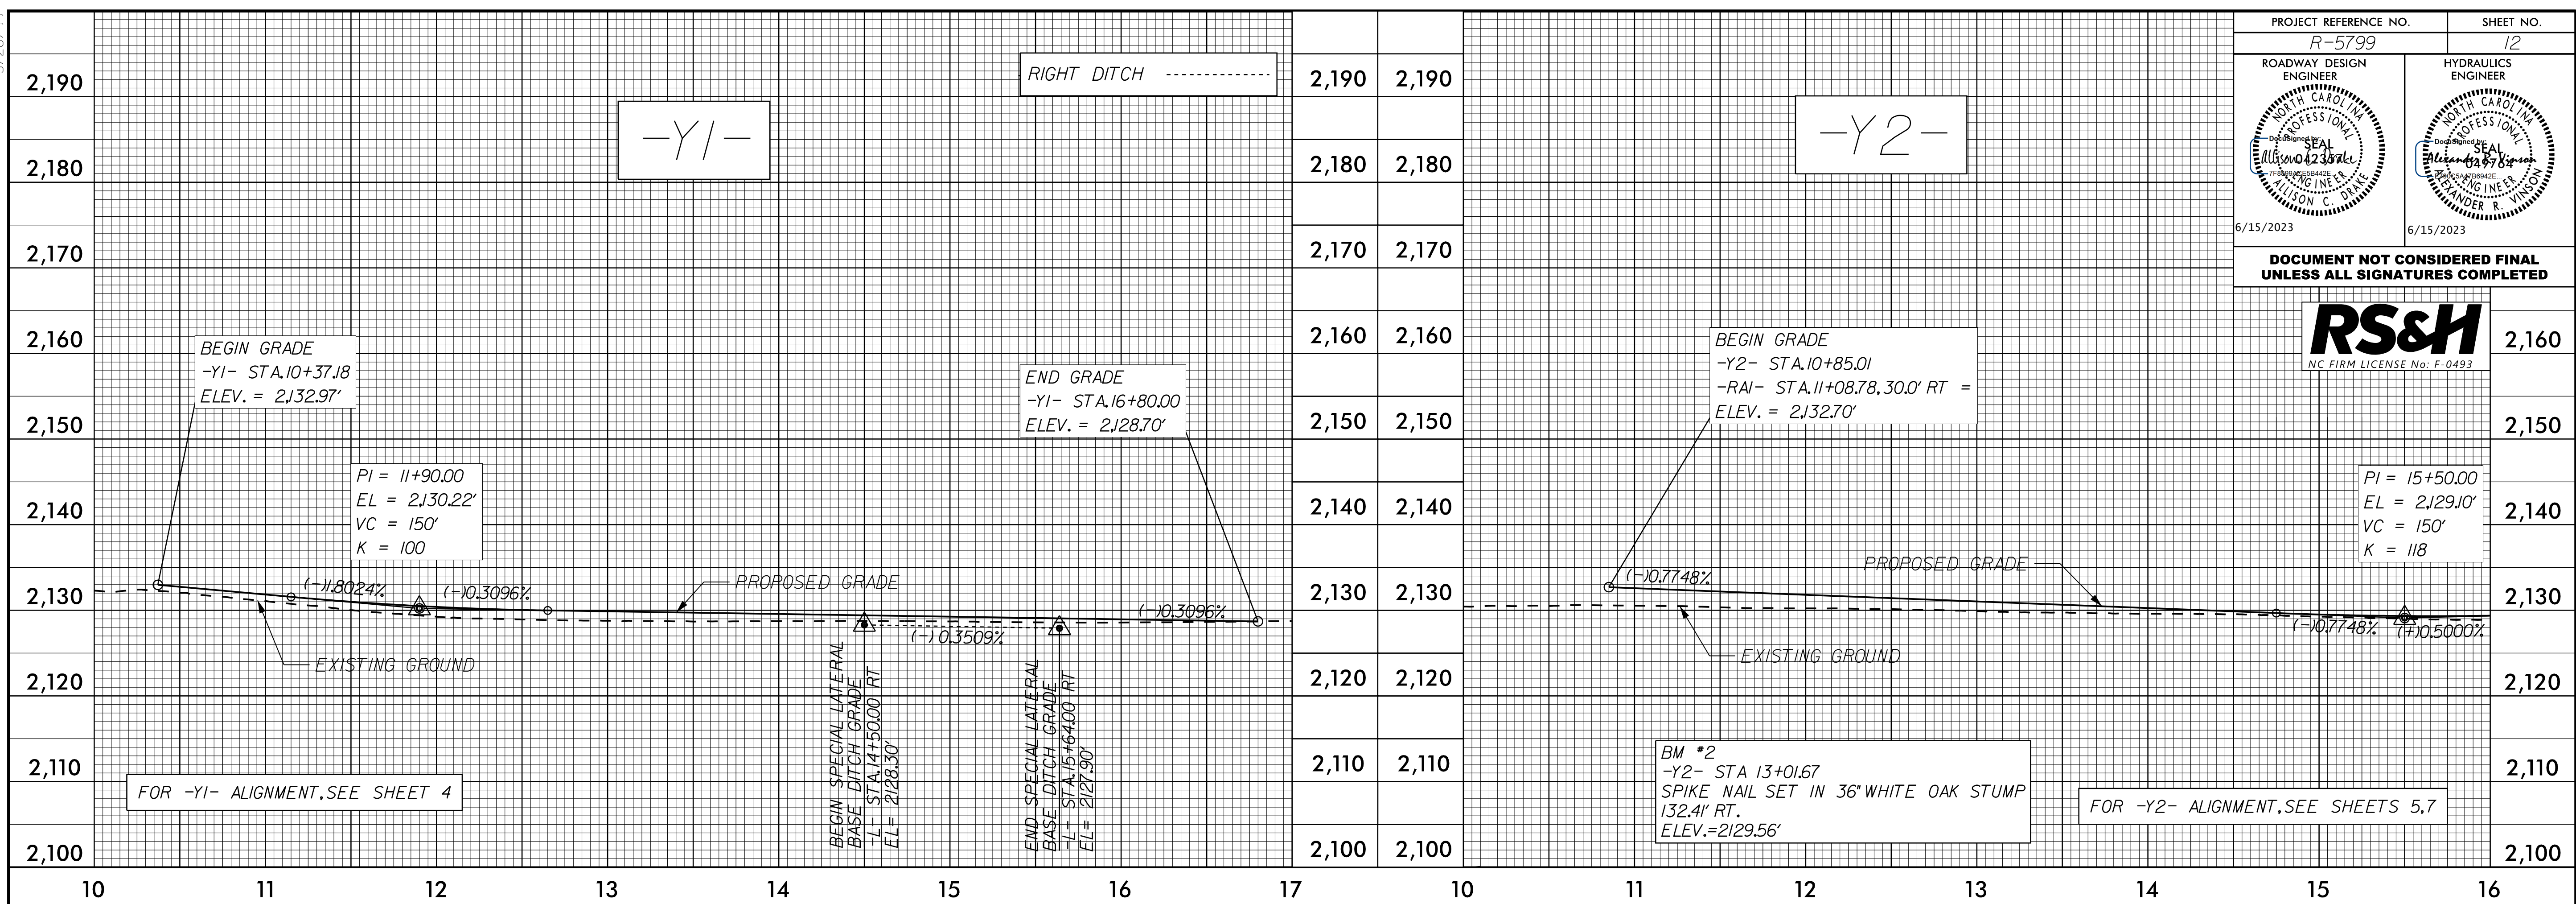

05 MAY 2023 17:09
R:\Roadway\Projects\5799_Rdu\pl12.dgn
RS&H