
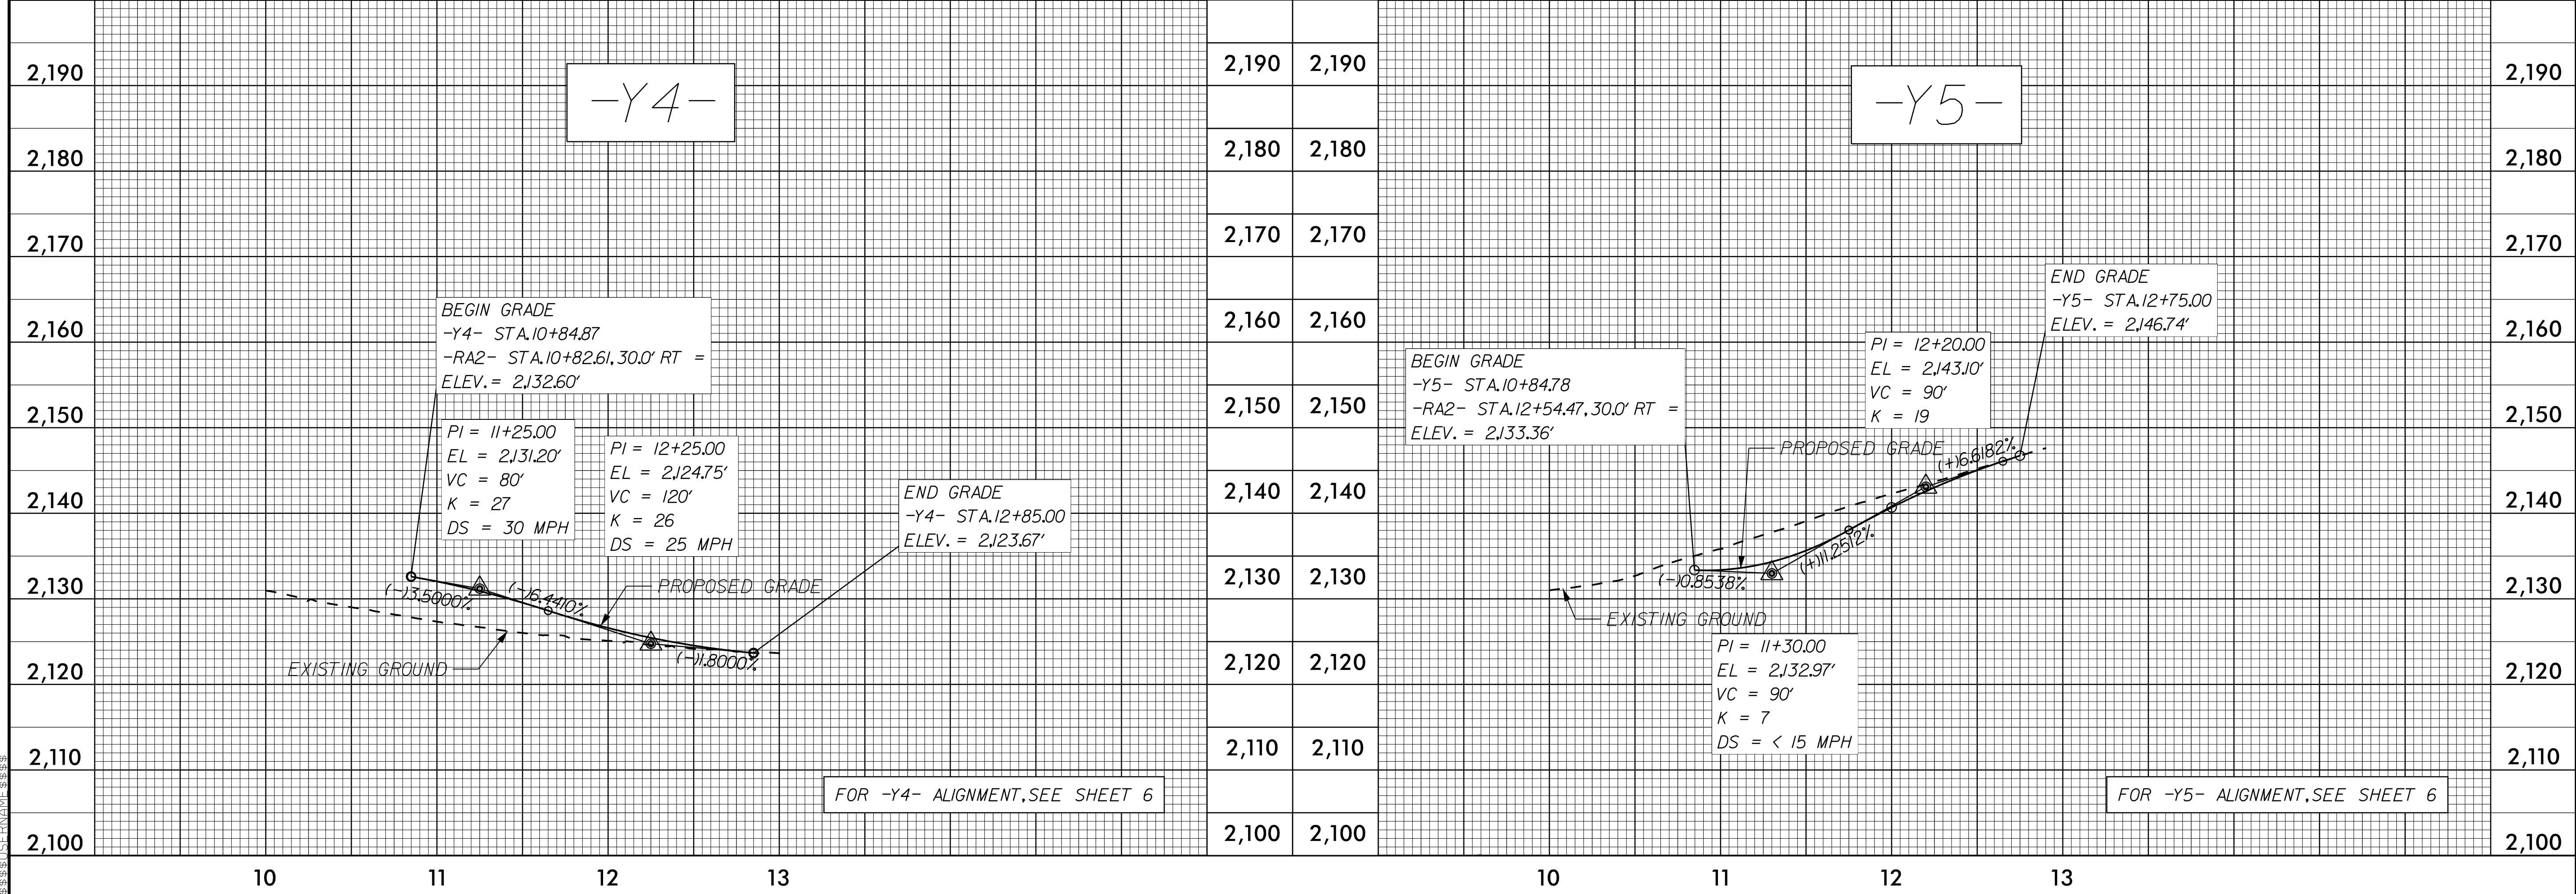


5/28/23

PROJECT REFERENCE NO. R-5799	SHEET NO. 13

DOCUMENT NOT CONSIDERED FINAL UNLESS ALL SIGNATURES COMPLETED

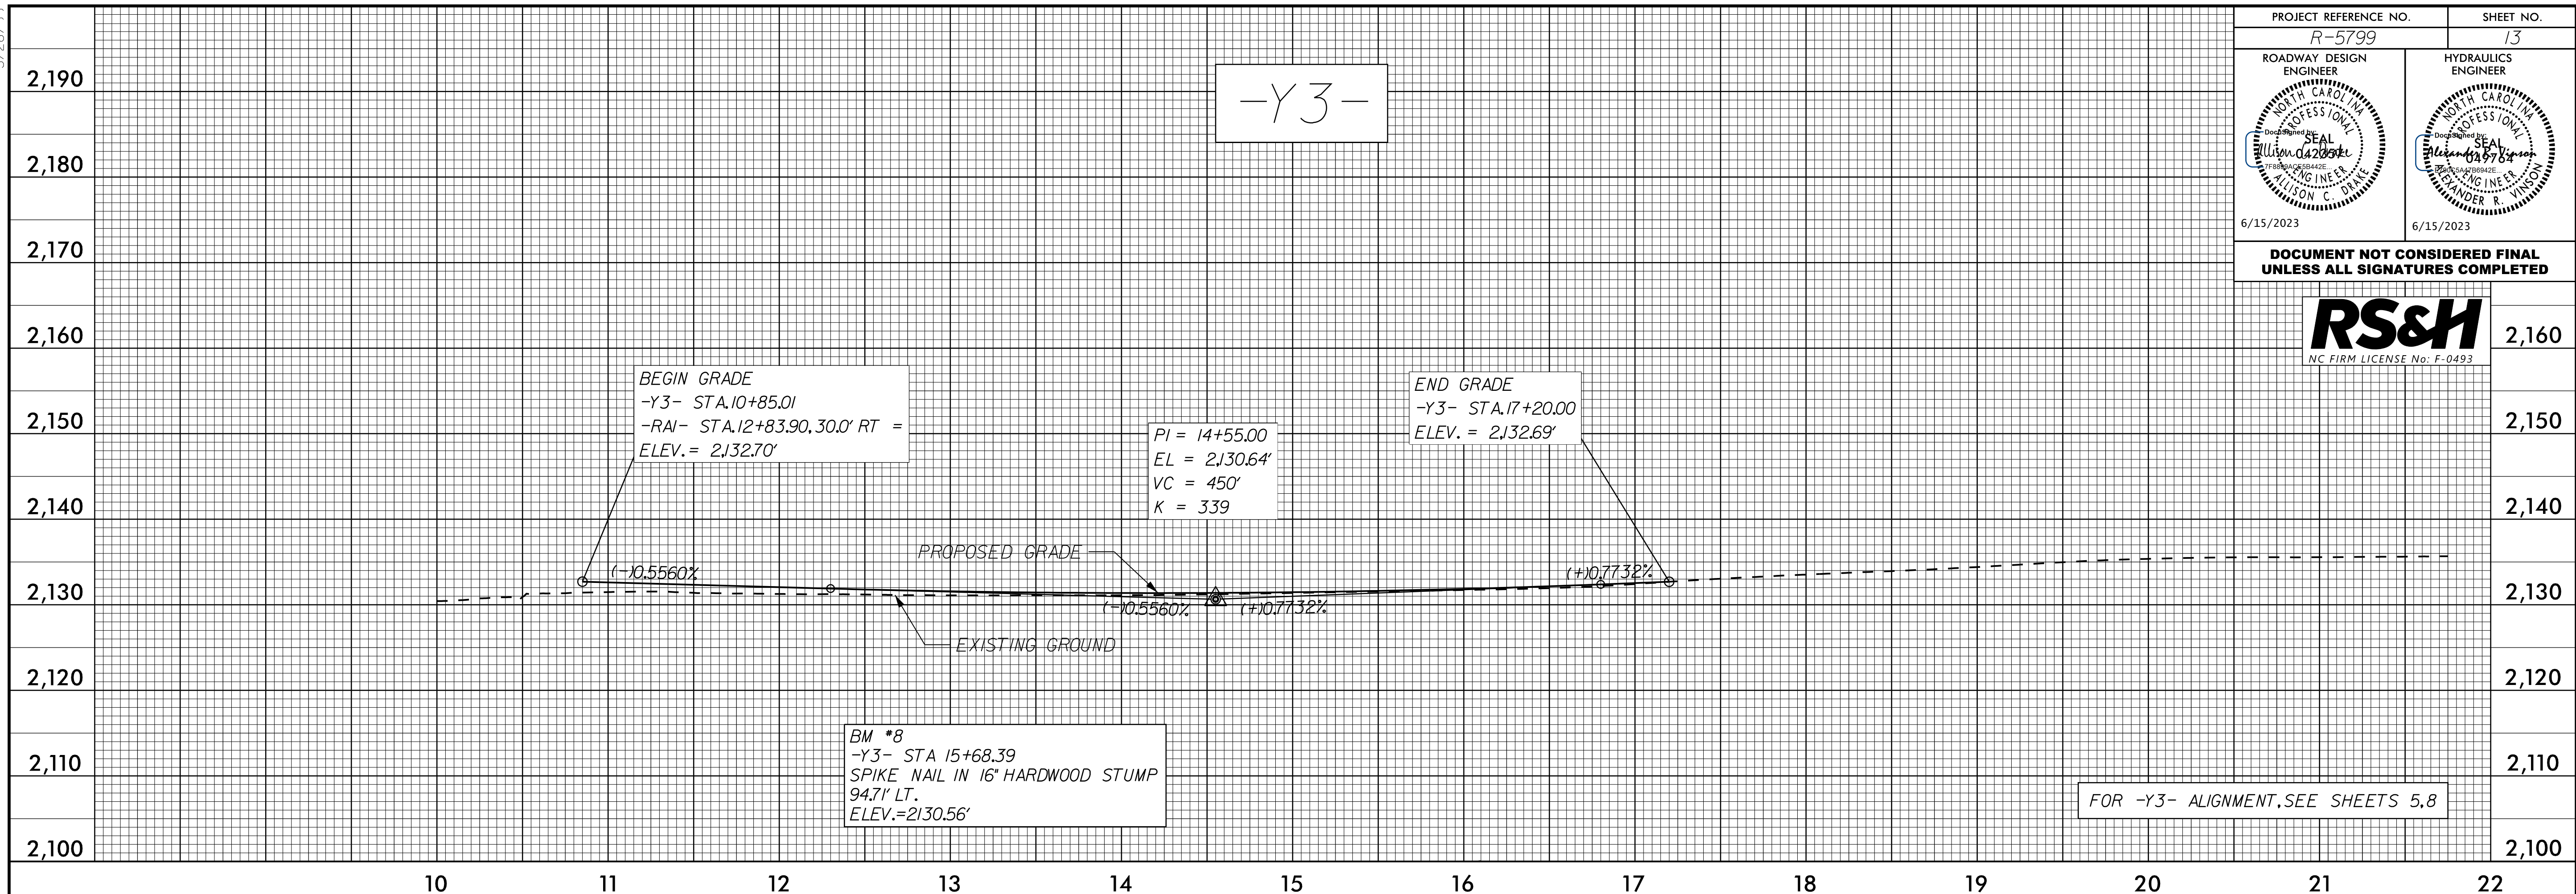

05-MAY-2023 17:09
RS-Roadway-Profile-5799-Redy.plt
RS&H-ROADWAY-ENGINEERING