

| <p>SIGN NUMBER: DETOUR TYPE: D QUANTITY: 4</p> <p>SIGN WIDTH: 2'-6" HEIGHT: 2'-0" TOTAL AREA: 5.0 Sq.Ft.</p> <p>BORDER TYPE: FLUSH RECESS: 0.38" WIDTH: 0.63" RADII: 1.5"</p> <p>NO. Z BARS: LENGTH:</p> | <p>BACKG COLOR: Orange COPY COLOR: Black</p> <table border="1" style="width: 100%; border-collapse: collapse;"> <thead> <tr> <th>SYMBOL</th> <th>X</th> <th>Y</th> <th>WID</th> <th>HT</th> </tr> </thead> <tbody> <tr><td> </td><td> </td><td> </td><td> </td><td> </td></tr> <tr><td> </td><td> </td><td> </td><td> </td><td> </td></tr> <tr><td> </td><td> </td><td> </td><td> </td><td> </td></tr> <tr><td> </td><td> </td><td> </td><td> </td><td> </td></tr> <tr><td> </td><td> </td><td> </td><td> </td><td> </td></tr> <tr><td> </td><td> </td><td> </td><td> </td><td> </td></tr> <tr><td> </td><td> </td><td> </td><td> </td><td> </td></tr> <tr><td> </td><td> </td><td> </td><td> </td><td> </td></tr> <tr><td> </td><td> </td><td> </td><td> </td><td> </td></tr> <tr><td> </td><td> </td><td> </td><td> </td><td> </td></tr> <tr><td> </td><td> </td><td> </td><td> </td><td> </td></tr> </tbody> </table> <p>MAT'L: 0.063" (1.6 mm) ALUMINUM 0.080" (2.0 mm) ALUMINUM 0.125" (3.2 mm) ALUMINUM</p> | SYMBOL | X | Y | WID | HT | |<p>DESIGN BY: REM PROJECT ID: R-5799</p> <p>CHECKED BY: ACD LOCATION: TRANSYLVANIA COUNTY</p> <p>Mar 20, 2023 DIV: 14</p> | <p style="text-align: center;">Deavor Road</p> <p>BORDER R=1.5" TH=0.63" IN=0.38"</p> <p style="text-align: right;">Panel Style: Traffic Control.ssi M.U.T.C.D.: 2009 Edition Spacing Factor is 1 unless specified otherwise</p> |
|---|
| SYMBOL | X | Y | WID | HT | |
| |
| |
| |
| |
| |
| |
| |
| |
| |
| |
| |

LETTER POSITIONS

| Letter locations are panel edge to lower left corner | | | | | | | | | | | | | | | | Series/Size | |
|--|-----|------|------|------|------|------|--|--|--|--|--|--|--|--|--|-------------|--------|
| | | | | | | | | | | | | | | | | Text Length | |
| | D | e | a | v | o | r | | | | | | | | | | | D 2000 |
| | 5 | 10.1 | 13.2 | 16.2 | 19.8 | 23.3 | | | | | | | | | | | 19.9 |
| | R | o | a | d | | | | | | | | | | | | | D 2000 |
| | 7.9 | 13 | 16.2 | 19.4 | | | | | | | | | | | | | 14.3 |
| | | | | | | | | | | | | | | | | | |
| | | | | | | | | | | | | | | | | | |
FILENAME: R5799_TC_TMP_detour sign


NORTH CAROLINA D.O.T. SIGN DETAIL



DocuSigned by:
Allison C. Drake
7F8890AC5B442E

APPROVED: _____
DATE: 6/15/2023

DOCUMENT NOT CONSIDERED FINAL UNLESS ALL SIGNATURES COMPLETED

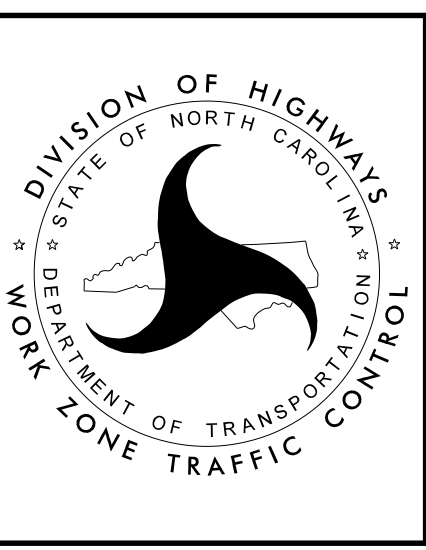

DEAVOR ROAD DETOUR SIGN DESIGN

5/5/2023 R:\Traffic\TrafficControl\TC\R5799_TC_TMP_sign design sheet.dgn User:McLaughlin