

-Y2- STA 15+19±

-Y2- STA 15+36±
TIE TO EXIST.
PVMT. MARKINGS
BEGIN SHIFTING TAPER

MATCH LINE -Y2- STA 15+50 SHEET TMP-5

NOTE: SEE PROPOSED PAVEMENT MARKING PLANS FOR PERMANENT MARKING LOCATIONS AND DETAIL.

RS&H 1520 SOUTH BOULEVARD, SUITE 200
CHARLOTTE, NC 28203
NC FIRM LICENSE No: F-0493


5/5/2023
 R:\Traffic\TrafficControl\CPAR5799_TC_TMP_pi_dtl.02_new.dgn
 User:McLaughlin

APPROVED: *Allison C. Drake*
7F899ACE8B42E

DATE: 6/15/2023

SEAL 042357
ENGINEER
ALLISON C. DRAKE

**DOCUMENT NOT CONSIDERED FINAL
UNLESS ALL SIGNATURES COMPLETED**

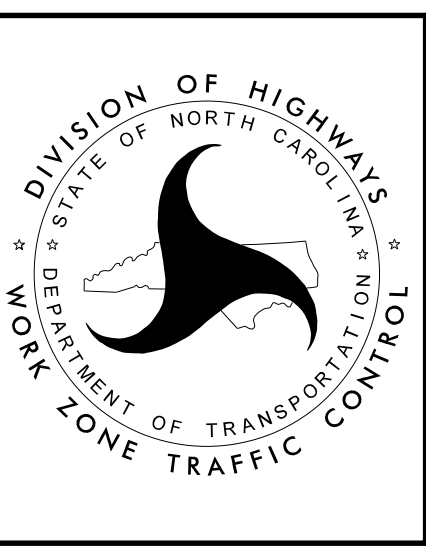

**PHASE I
DETAIL**