
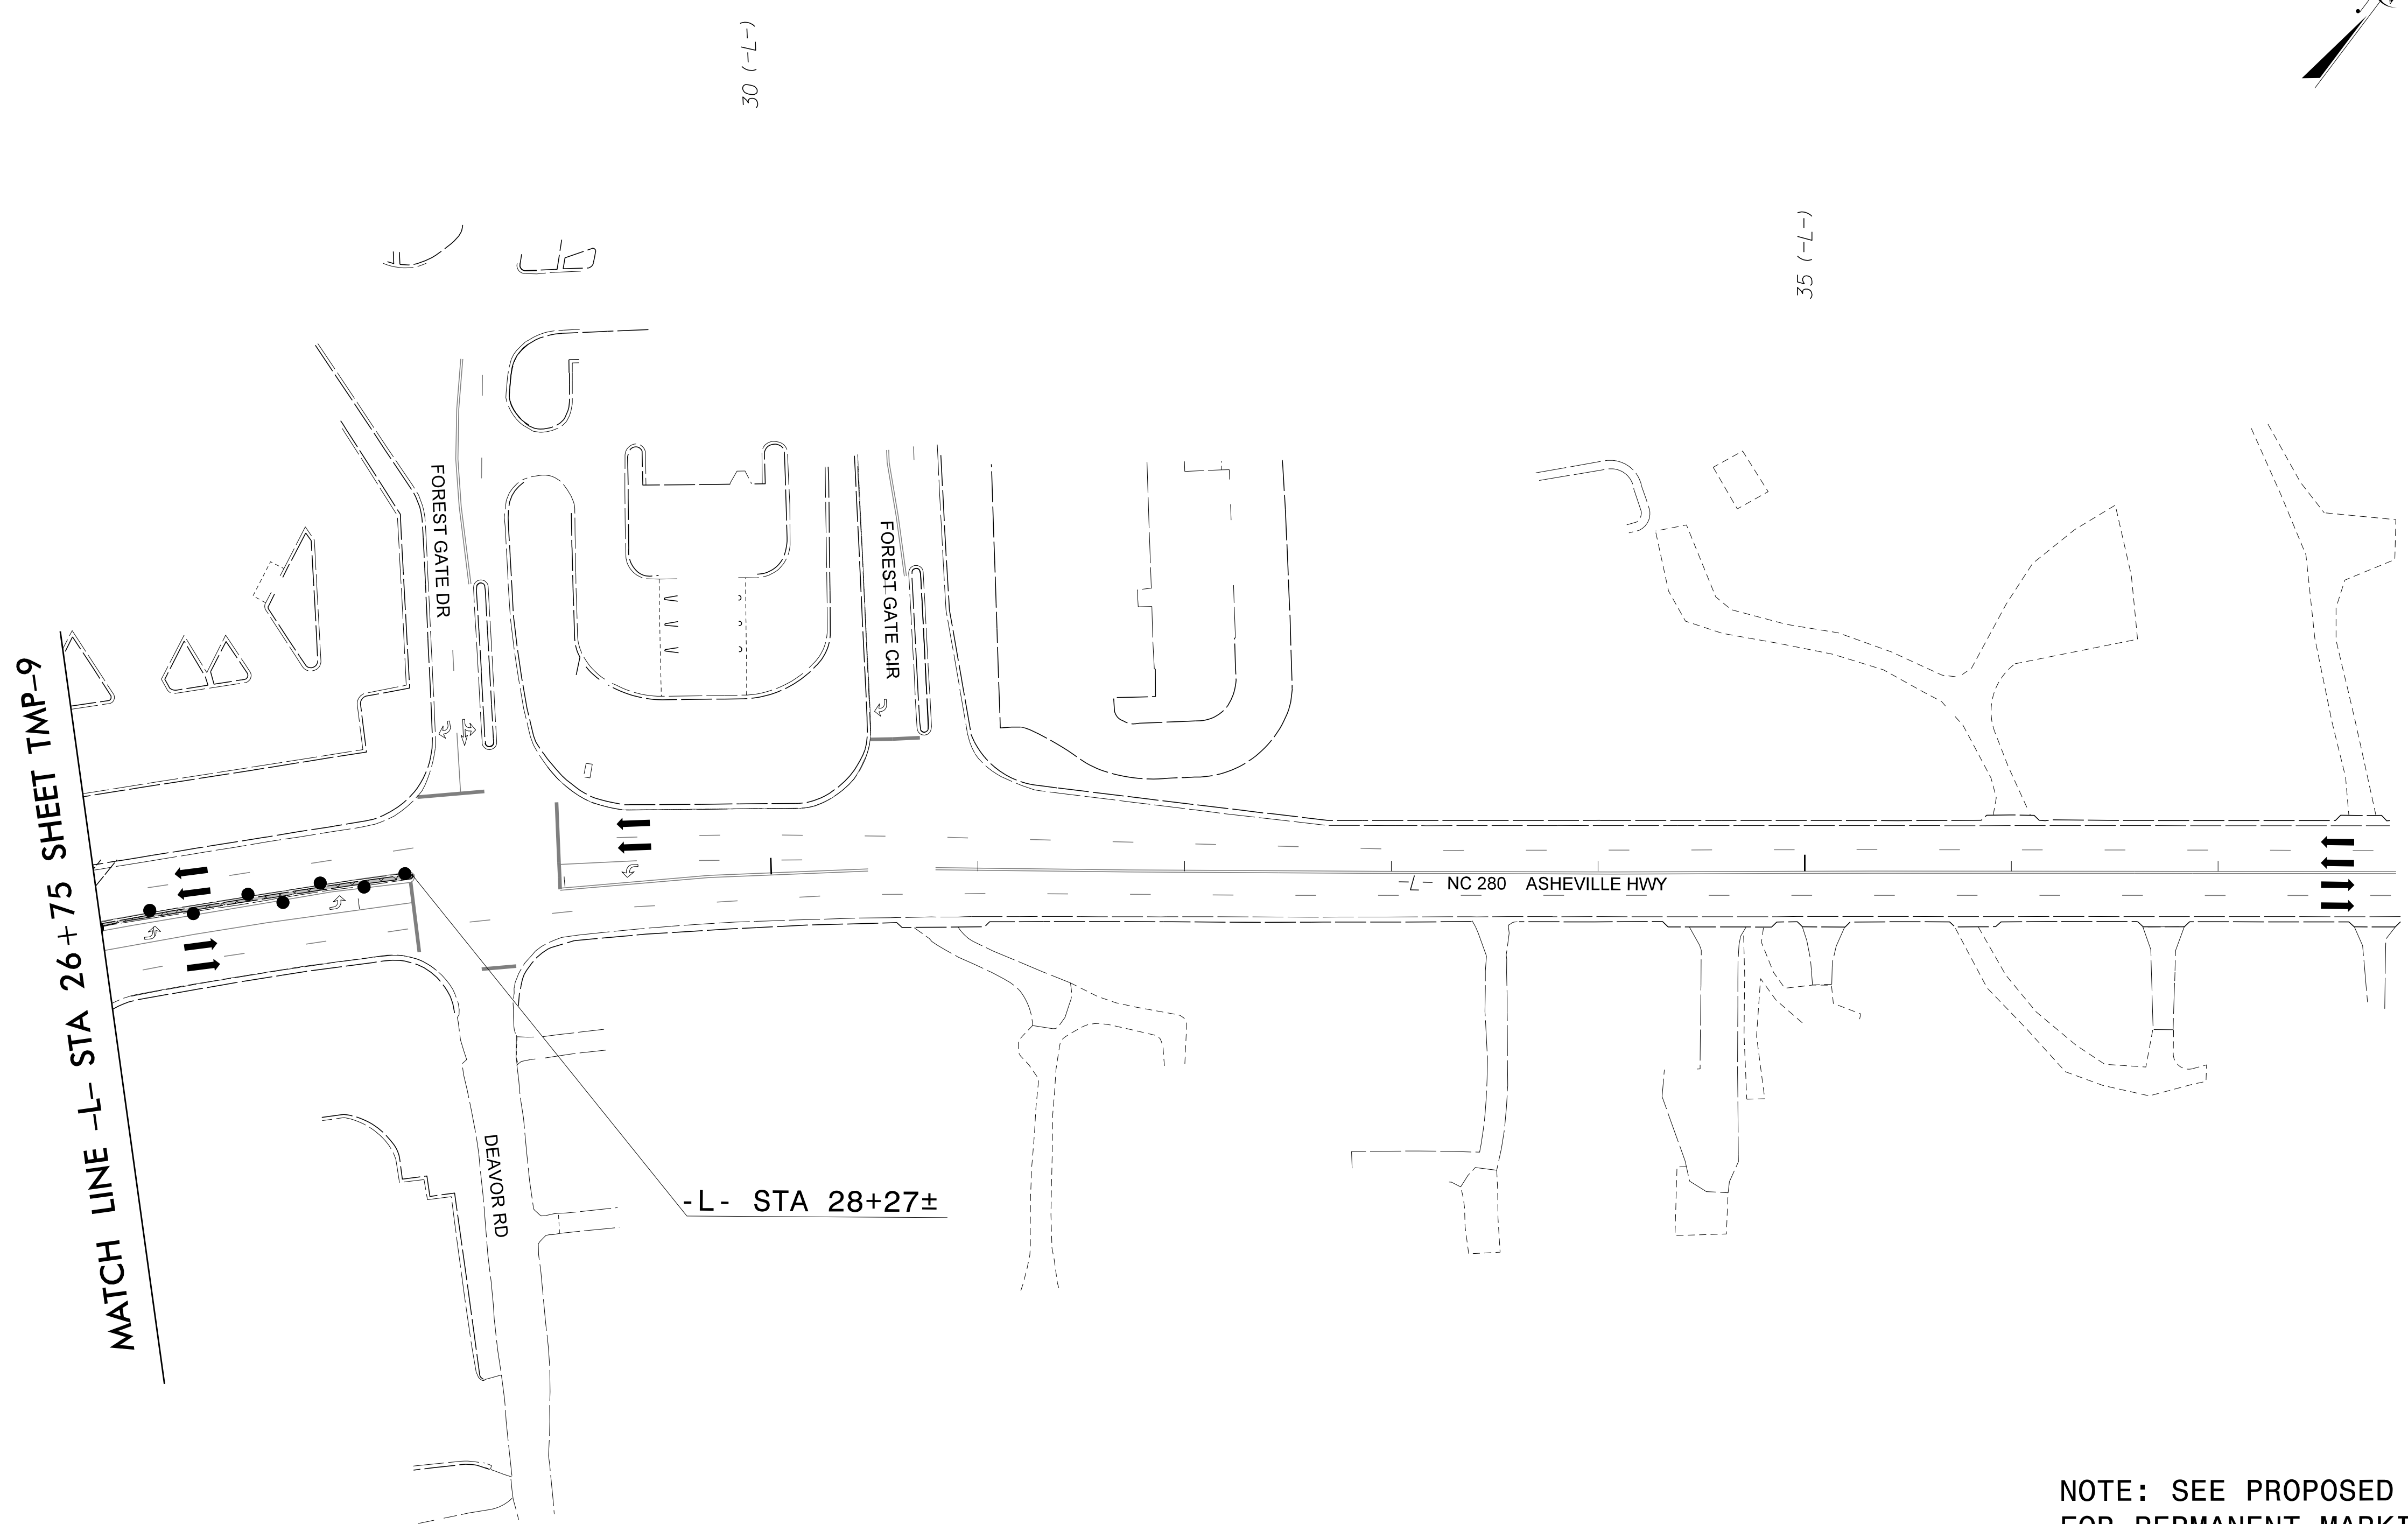


PROJ. REFERENCE NO.	SHEET NO.
R-5799	TMP-10

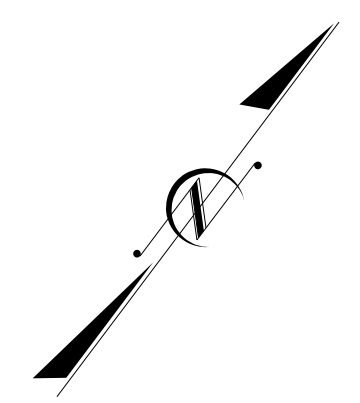


NOTE: SEE PROPOSED PAVEMENT MARKING PLANS FOR PERMANENT MARKING LOCATIONS AND DETAIL.

RS&H 1520 SOUTH BOULEVARD, SUITE 200
CHARLOTTE, NC 28203
NC FIRM LICENSE No: F-0493

5/5/2023
R:\Traffic\TrafficControl\TCP\R5799_TC_TMP_piii.dtl.03_new.dgn
User:McLaughR

DocuSigned by:
Allison C. Drake
APPROVED: _____
DATE: 6/15/2023

**DOCUMENT NOT CONSIDERED FINAL
UNLESS ALL SIGNATURES COMPLETED**

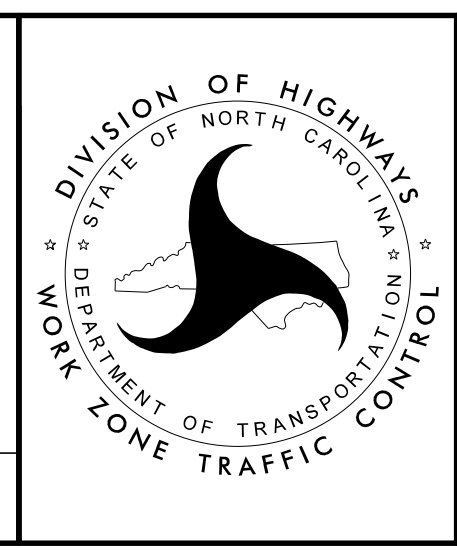

**PHASE III
DETAIL**