


NOTE: SHORT TERM LANE CLOSURES MAY BE REQUIRED IN SOME AREAS. REFERENCE RSD. 1101.02 (SHEET 1 OF 14)
 NOTE: 10' LANES MAY BE REQUIRED IN SOME AREAS. TO BE DETERMINED BY FIELD ENGINEER.

NOTE: SEE PROPOSED PAVEMENT MARKING PLANS FOR PERMANENT MARKING LOCATIONS AND DETAIL.

RS&H 1520 SOUTH BOULEVARD, SUITE 200
 CHARLOTTE, NC 28203
 NC FIRM LICENSE No: F-0493

DocuSigned by:
 Allison C. Drake
 APPROVED: 7F899ACE8B442E
 DATE: 6/15/2023

DOCUMENT NOT CONSIDERED FINAL UNLESS ALL SIGNATURES COMPLETED

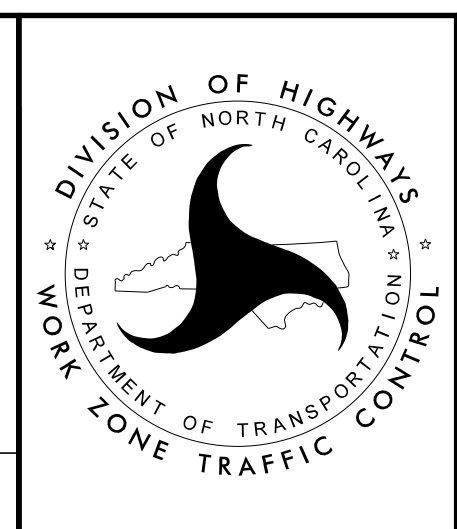

**PHASE V
 DETAIL**

5/5/2023
 R:\Tran\Traf\fic\Control\TCP\R5799_TC_TMP_pv.dtl.05_new.dgn
 User:McLaughlin