



NOTE: MAINTAIN ACCESS TO STATE EMPLOYEES CREDIT UNION DRIVEWAY AT ALL TIMES. ANY DAY-TIME/BUSINESS HOURS CONSTRUCTION TO BE COMPLETED USING A FLAGGER.

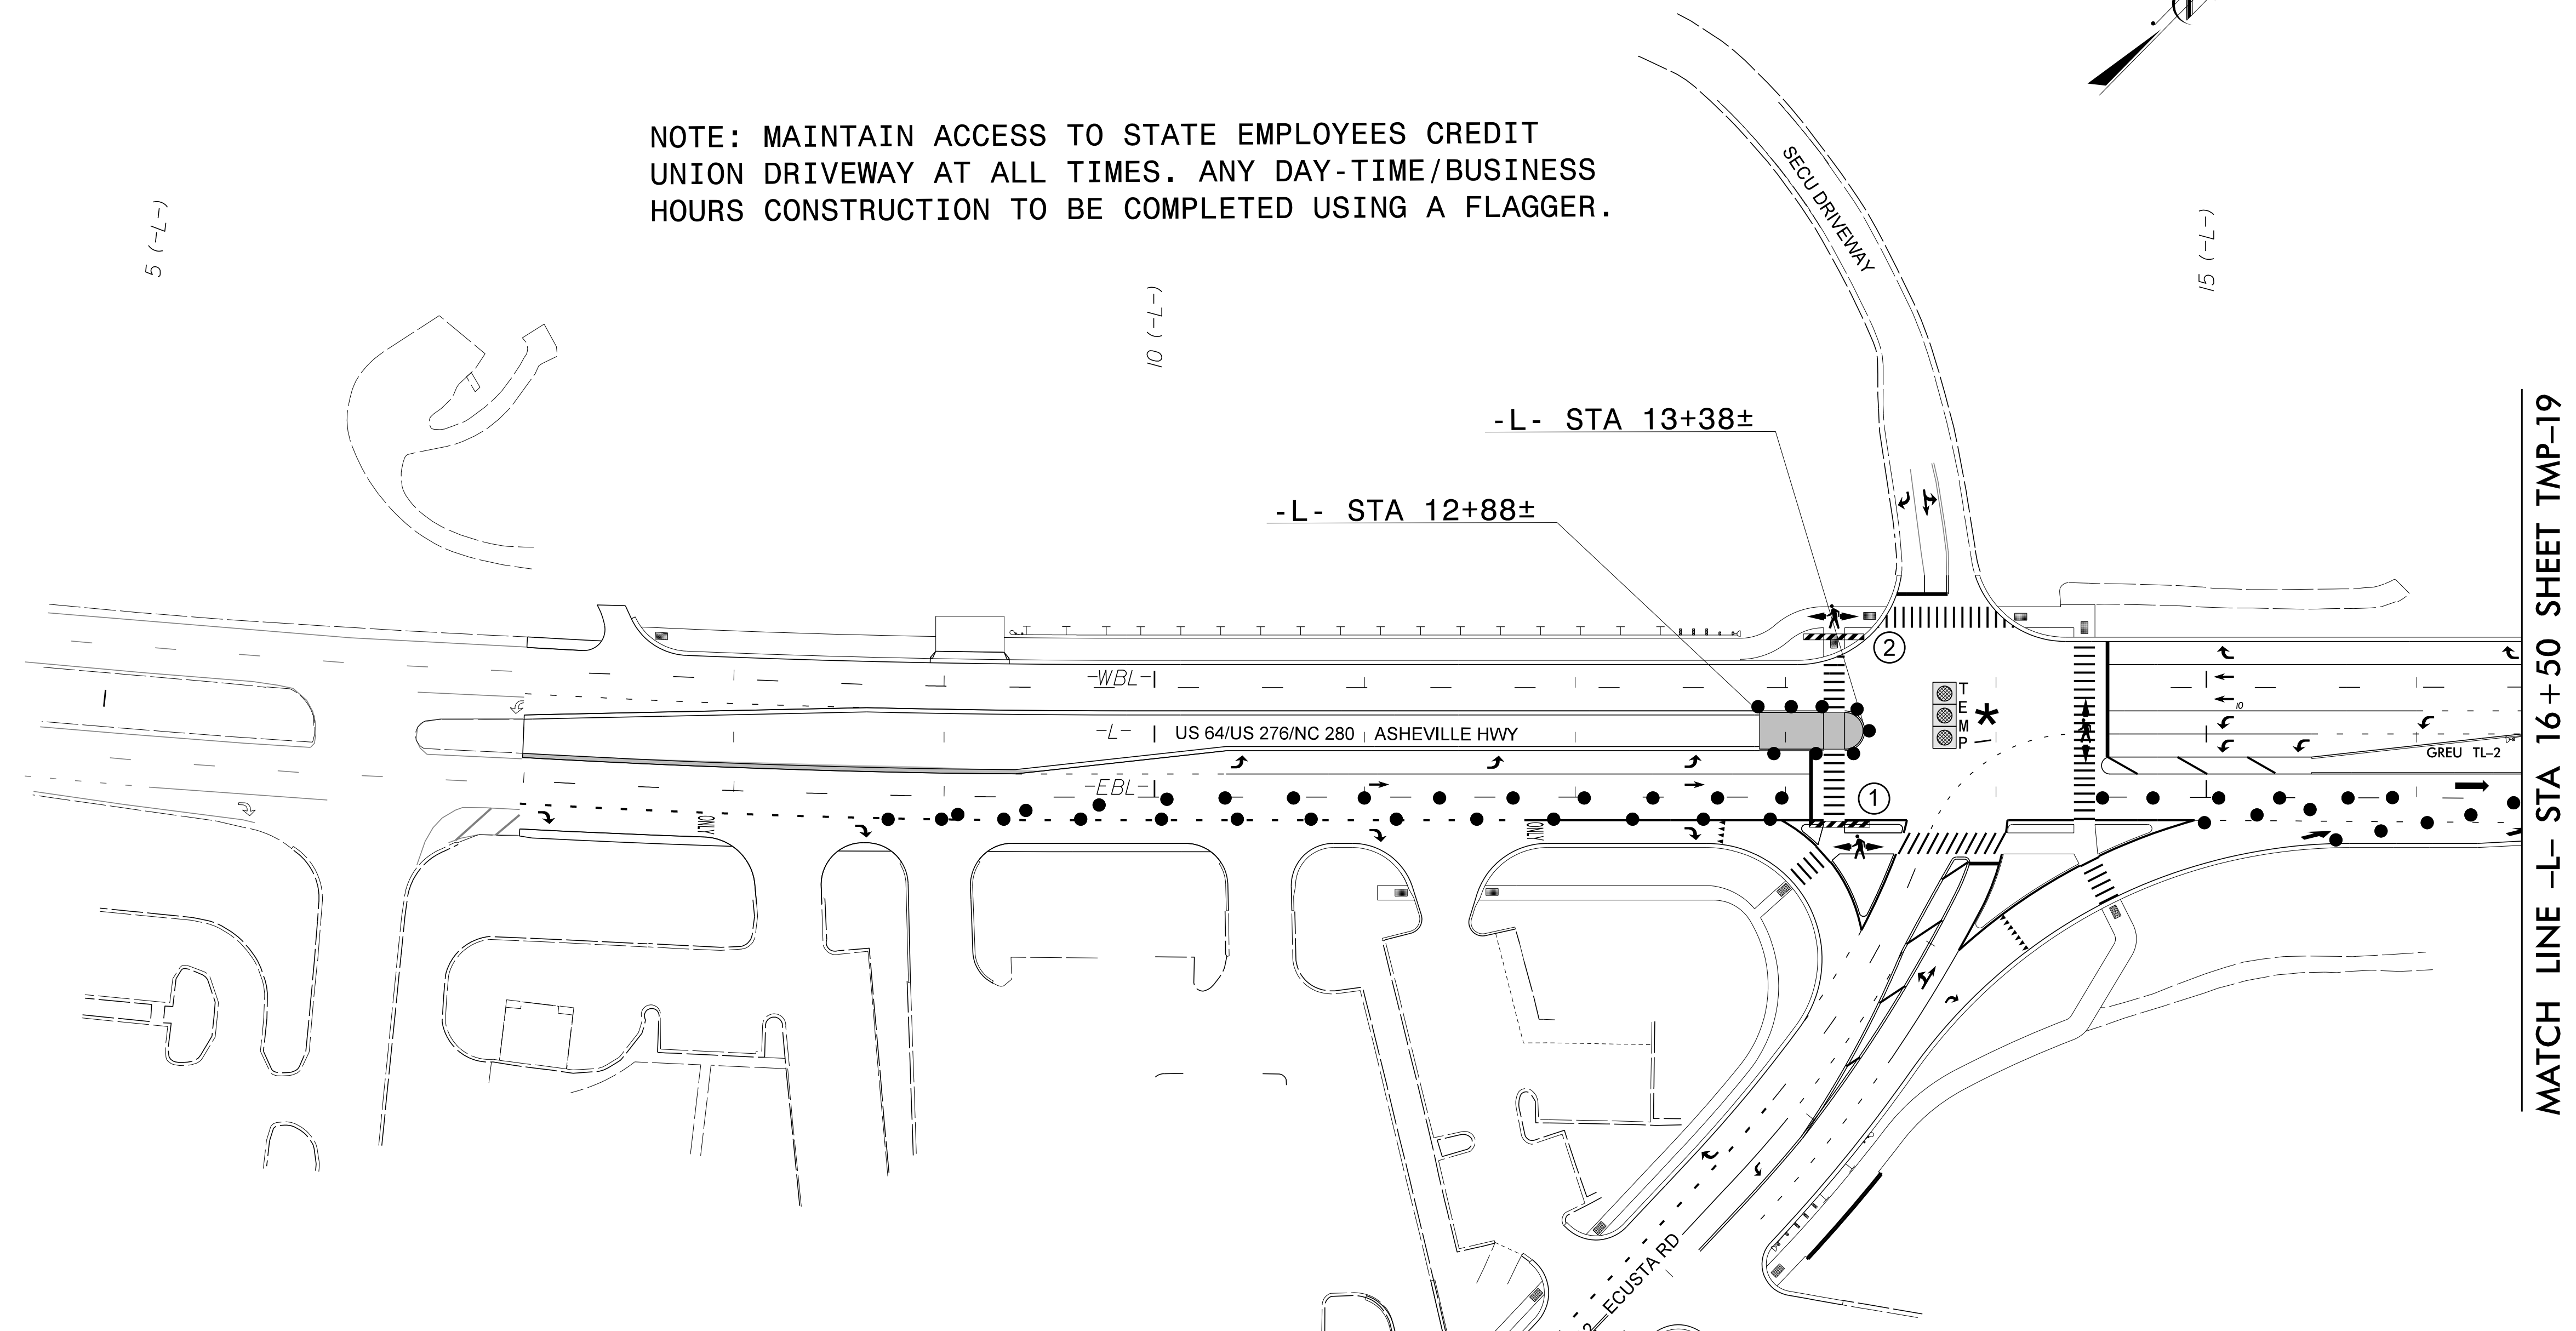

MATCH LINE -L- STA 16+50 SHEET TMP-19

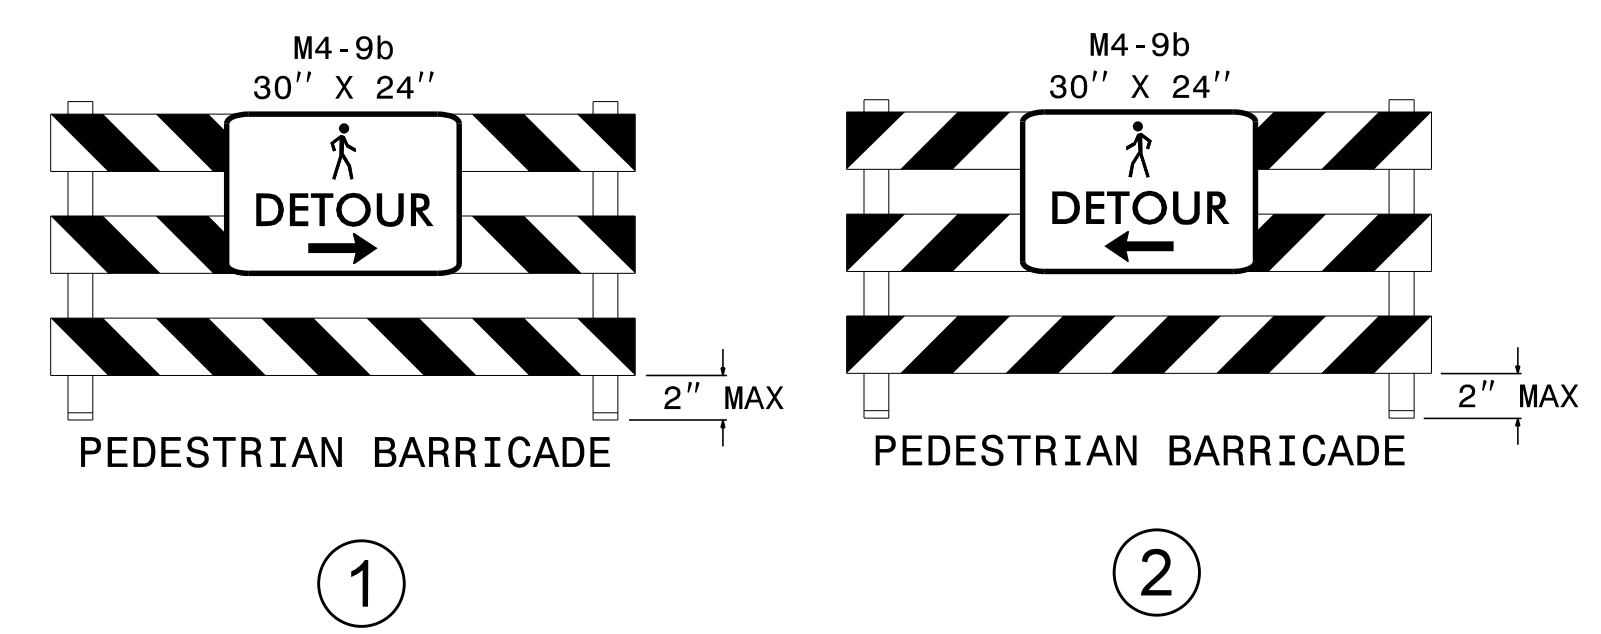

NOTE: SEE PROPOSED PAVEMENT MARKING PLANS FOR PERMANENT MARKING LOCATIONS AND DETAIL.

* SEE SIGNAL PLANS

RS&H 1520 SOUTH BOULEVARD, SUITE 200
CHARLOTTE, NC 28203
NC FIRM LICENSE No: F-0493


5/5/2023
R:\Traffic\TrafficControl\TCP\R5799_TC_TMP.pvi...sl...d11.0L.new.dgn
User:McLaughlin

APPROVED: *Allison C. Drake*
DATE: 6/15/2023

DocuSigned by:
Allison C. Drake
2F889AC658442E

SEAL
042357
ENGINEER
ALLISON C. DRAKE

**DOCUMENT NOT CONSIDERED FINAL
UNLESS ALL SIGNATURES COMPLETED**

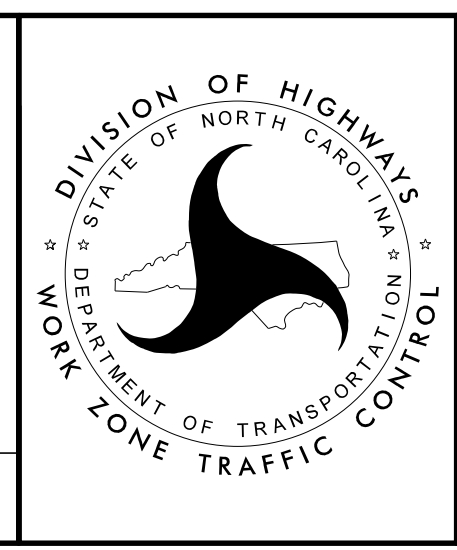

PHASE VI STEP 1
DETAIL