
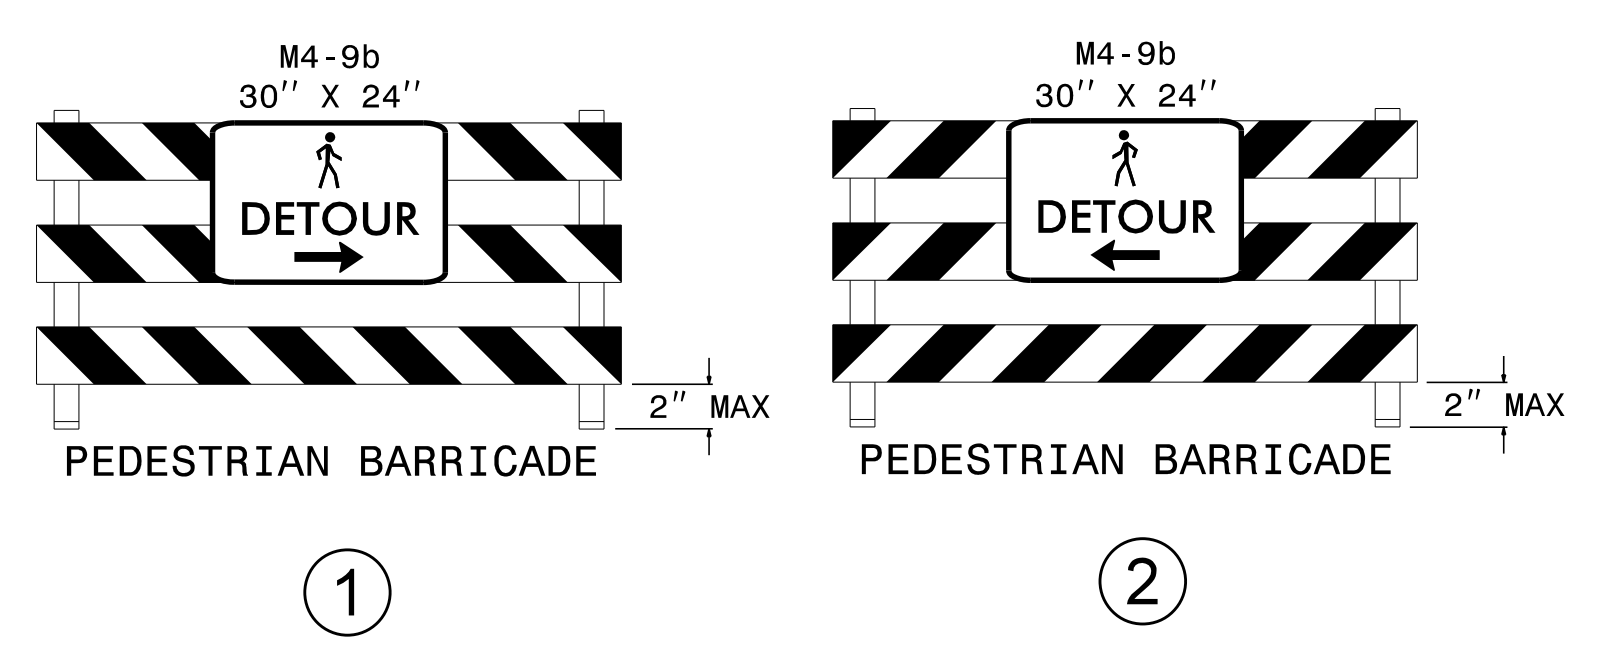


NOTE: MAINTAIN ACCESS TO STATE EMPLOYEES CREDIT UNION DRIVEWAY AT ALL TIMES. ANY DAY-TIME/BUSINESS HOURS CONSTRUCTION TO BE COMPLETED USING A FLAGGER.

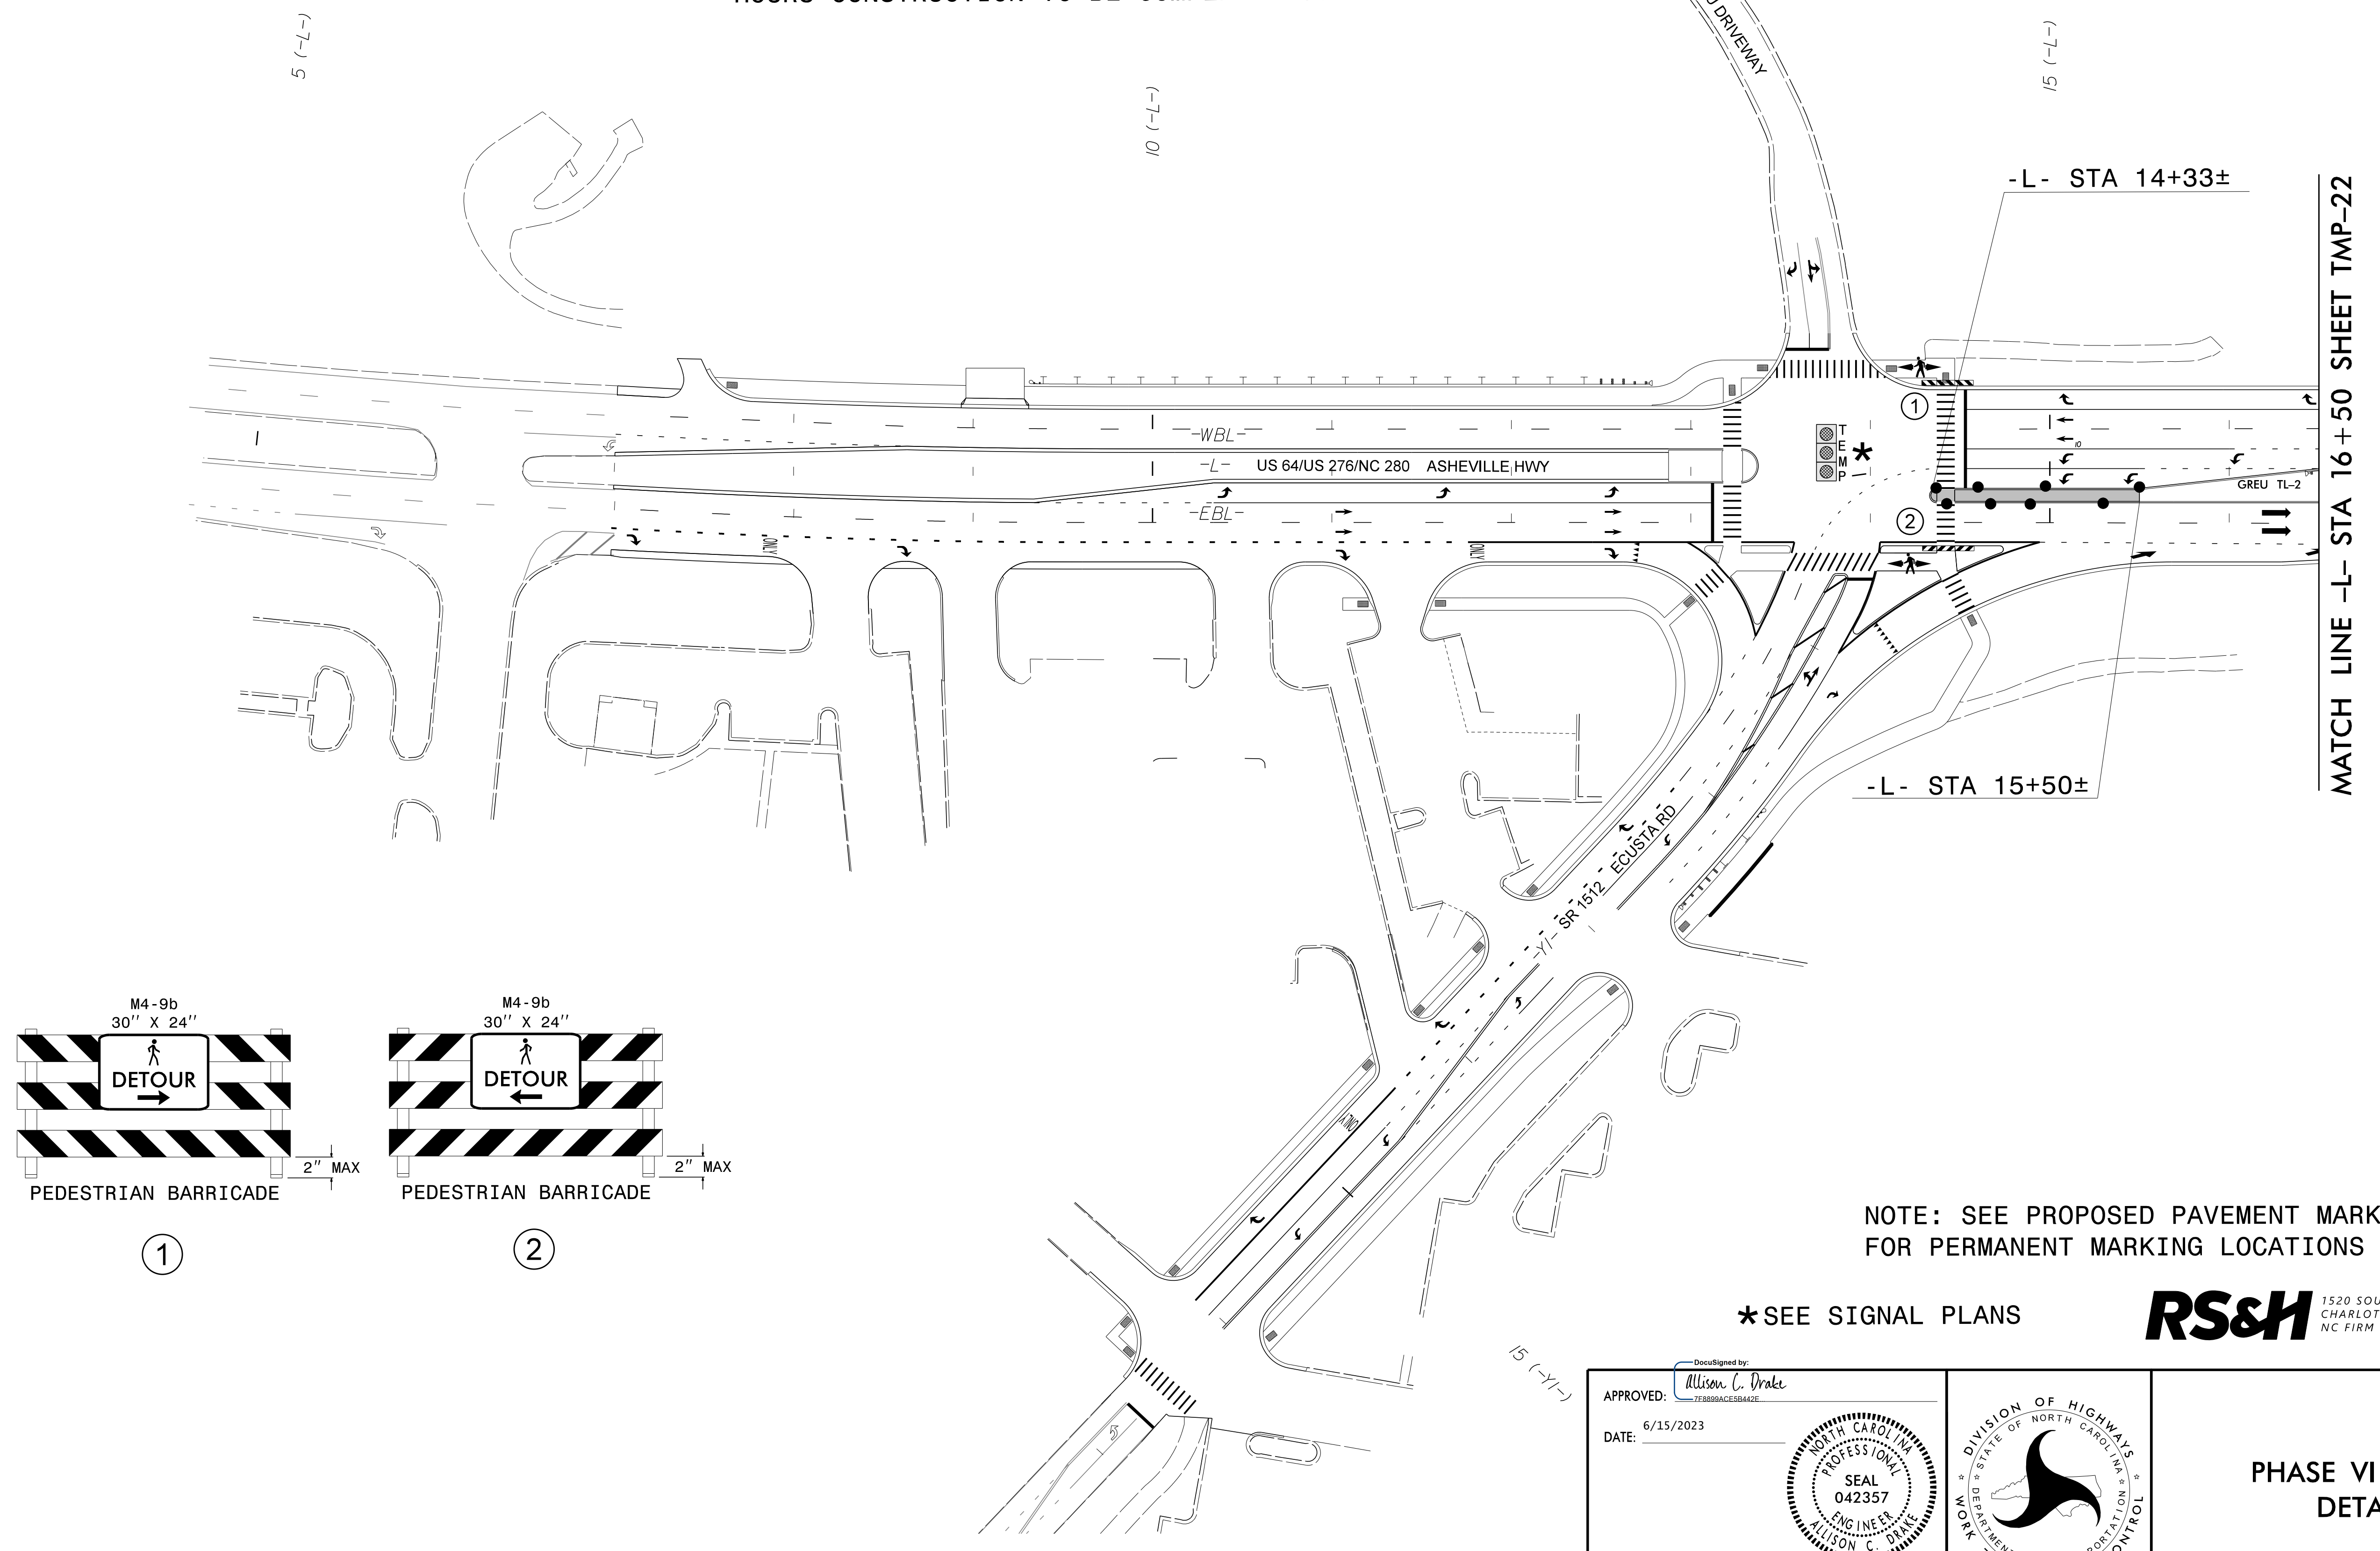


NOTE: SEE PROPOSED PAVEMENT MARKING PLANS FOR PERMANENT MARKING LOCATIONS AND DETAIL.

*SEE SIGNAL PLANS

RS&H 1520 SOUTH BOULEVARD, SUITE 200
CHARLOTTE, NC 28203
NC FIRM LICENSE No: F-0493

APPROVED: *Allison C. Drake*
DATE: 6/15/2023

DOCUMENT NOT CONSIDERED FINAL
UNLESS ALL SIGNATURES COMPLETED

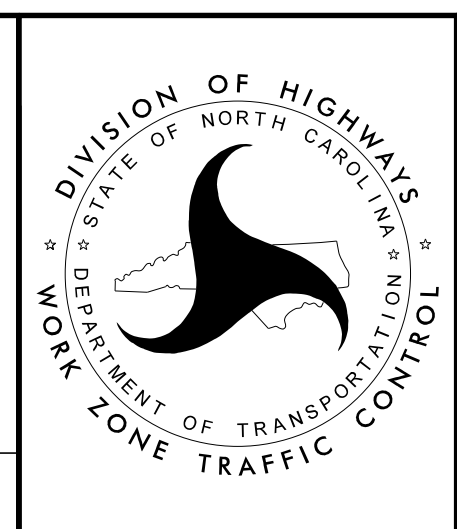

PHASE VI STEP 2
DETAIL

5/5/2023
R:\Tran\TrafficControl\CP\N5799_IC_TMP.pvi.s3.dtl\01_new.dgn
User:McLaughlin