

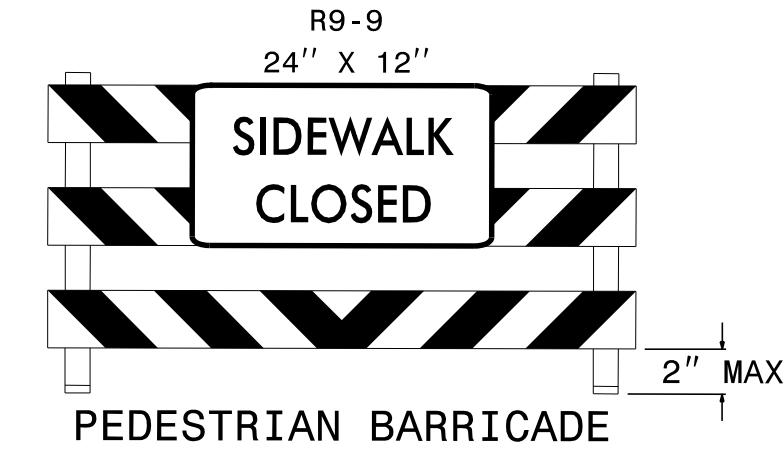


PROJ. REFERENCE NO.	SHEET NO.
R-5799	TMP-22

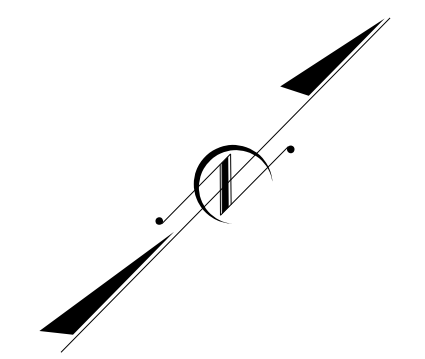

MATCH LINE -L- STA 16+50 SHEET TMP-21

MATCH LINE -L- STA 26+75 SHEET TMP-23

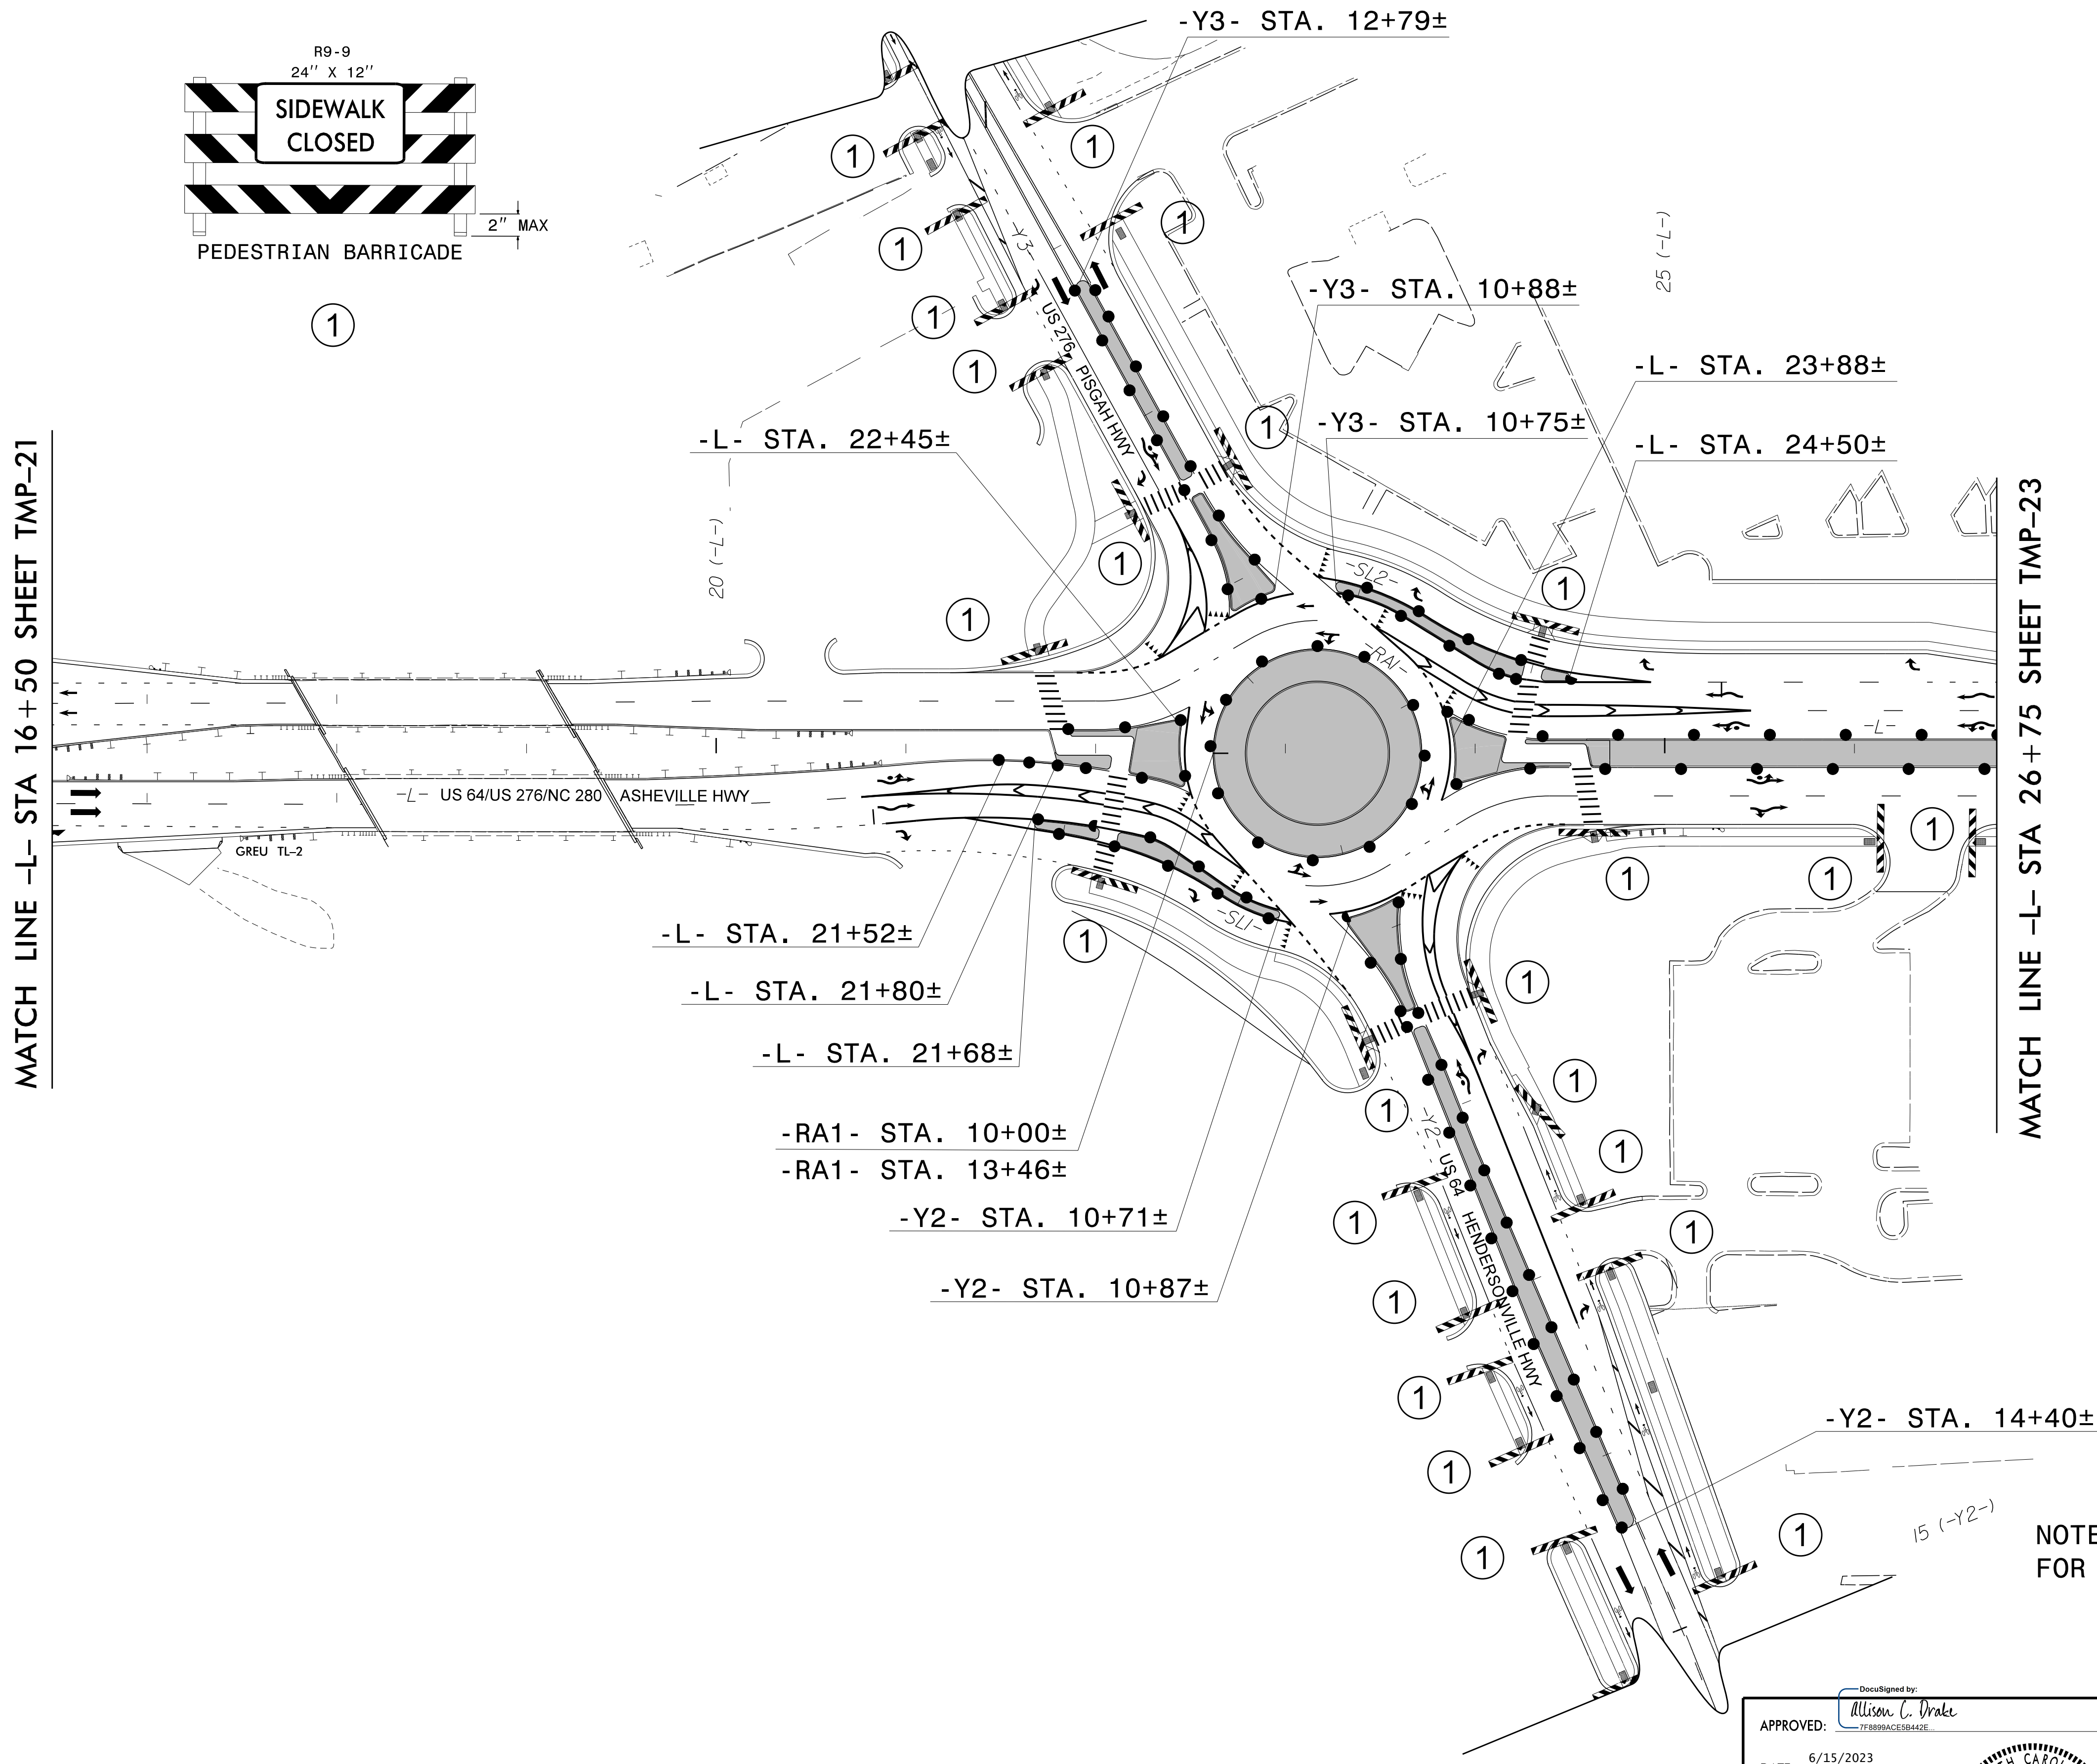


NOTE: SEE PROPOSED PAVEMENT MARKING PLANS FOR PERMANENT MARKING LOCATIONS AND DETAIL.

RS&H 1520 SOUTH BOULEVARD, SUITE 200
 CHARLOTTE, NC 28203
 NC FIRM LICENSE No: F-0493

5/5/2023
 R:\Traffic\TrafficControl\CP\N5799_TC_TMP.pvi.s3.dtl.02_new.dgn
 User:McLaughR

DocuSigned by:
 Allison C. Drake
 APPROVED: 6/15/2023

**DOCUMENT NOT CONSIDERED FINAL
 UNLESS ALL SIGNATURES COMPLETED**

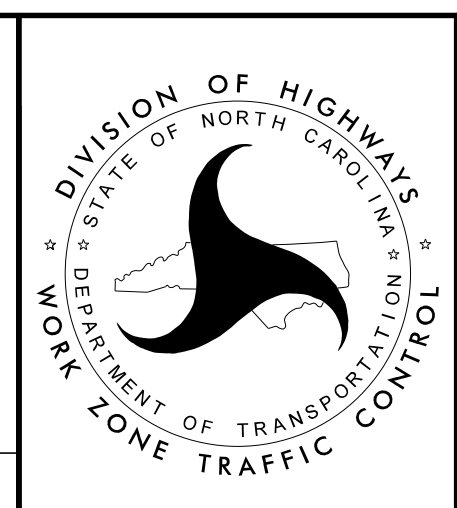

**PHASE VI STEP 2
 DETAIL**