

-L- STA. 27+89±

-L- STA. 29+32±


-L- STA. 31+17±

-L- NC 280 ASHEVILLE HWY

MATCH LINE -L- STA 26+75 SHEET TMP-22

-RA2- STA. 10+00±

-RA2- STA. 13+46±

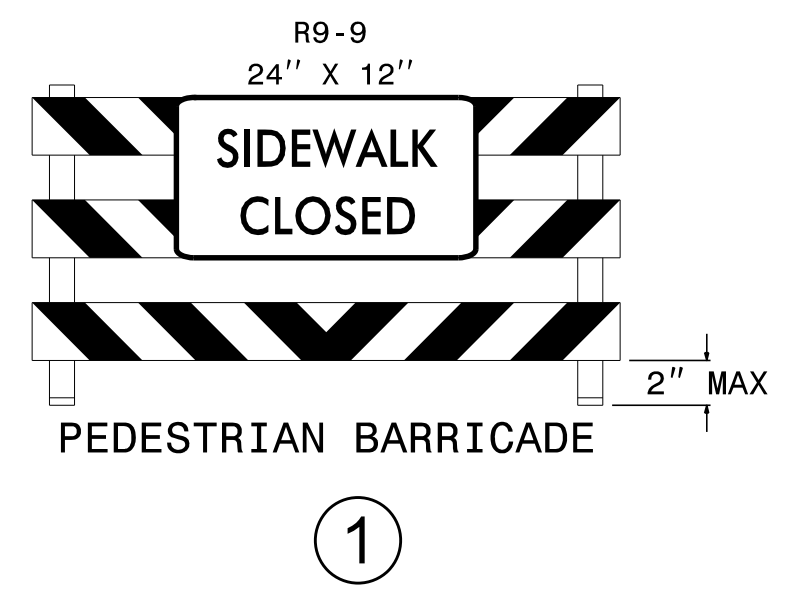

NOTE: SEE PROPOSED PAVEMENT MARKING PLANS FOR PERMANENT MARKING LOCATIONS AND DETAIL.


RS&H 1520 SOUTH BOULEVARD, SUITE 200
 CHARLOTTE, NC 28203
 NC FIRM LICENSE No: F-0493

5/5/2023
R:\Traffic\TrafficControl\CP\N5799_TC_TMP.pvi.s3.dtl.03_new.dgn
User:McLaughlin

APPROVED: *Allison C. Drake*
DocuSigned by:
Allison C. Drake
7F8890AC5B442E

DATE: 6/15/2023

**DOCUMENT NOT CONSIDERED FINAL
UNLESS ALL SIGNATURES COMPLETED**

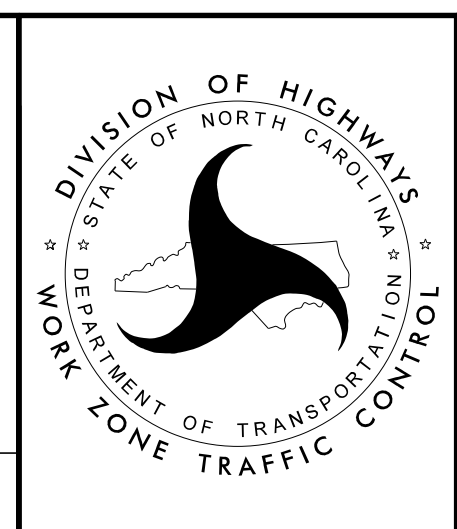

**PHASE VI STEP 2
DETAIL**