
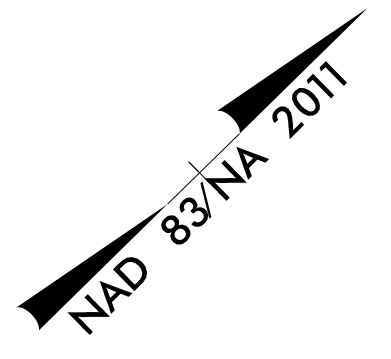
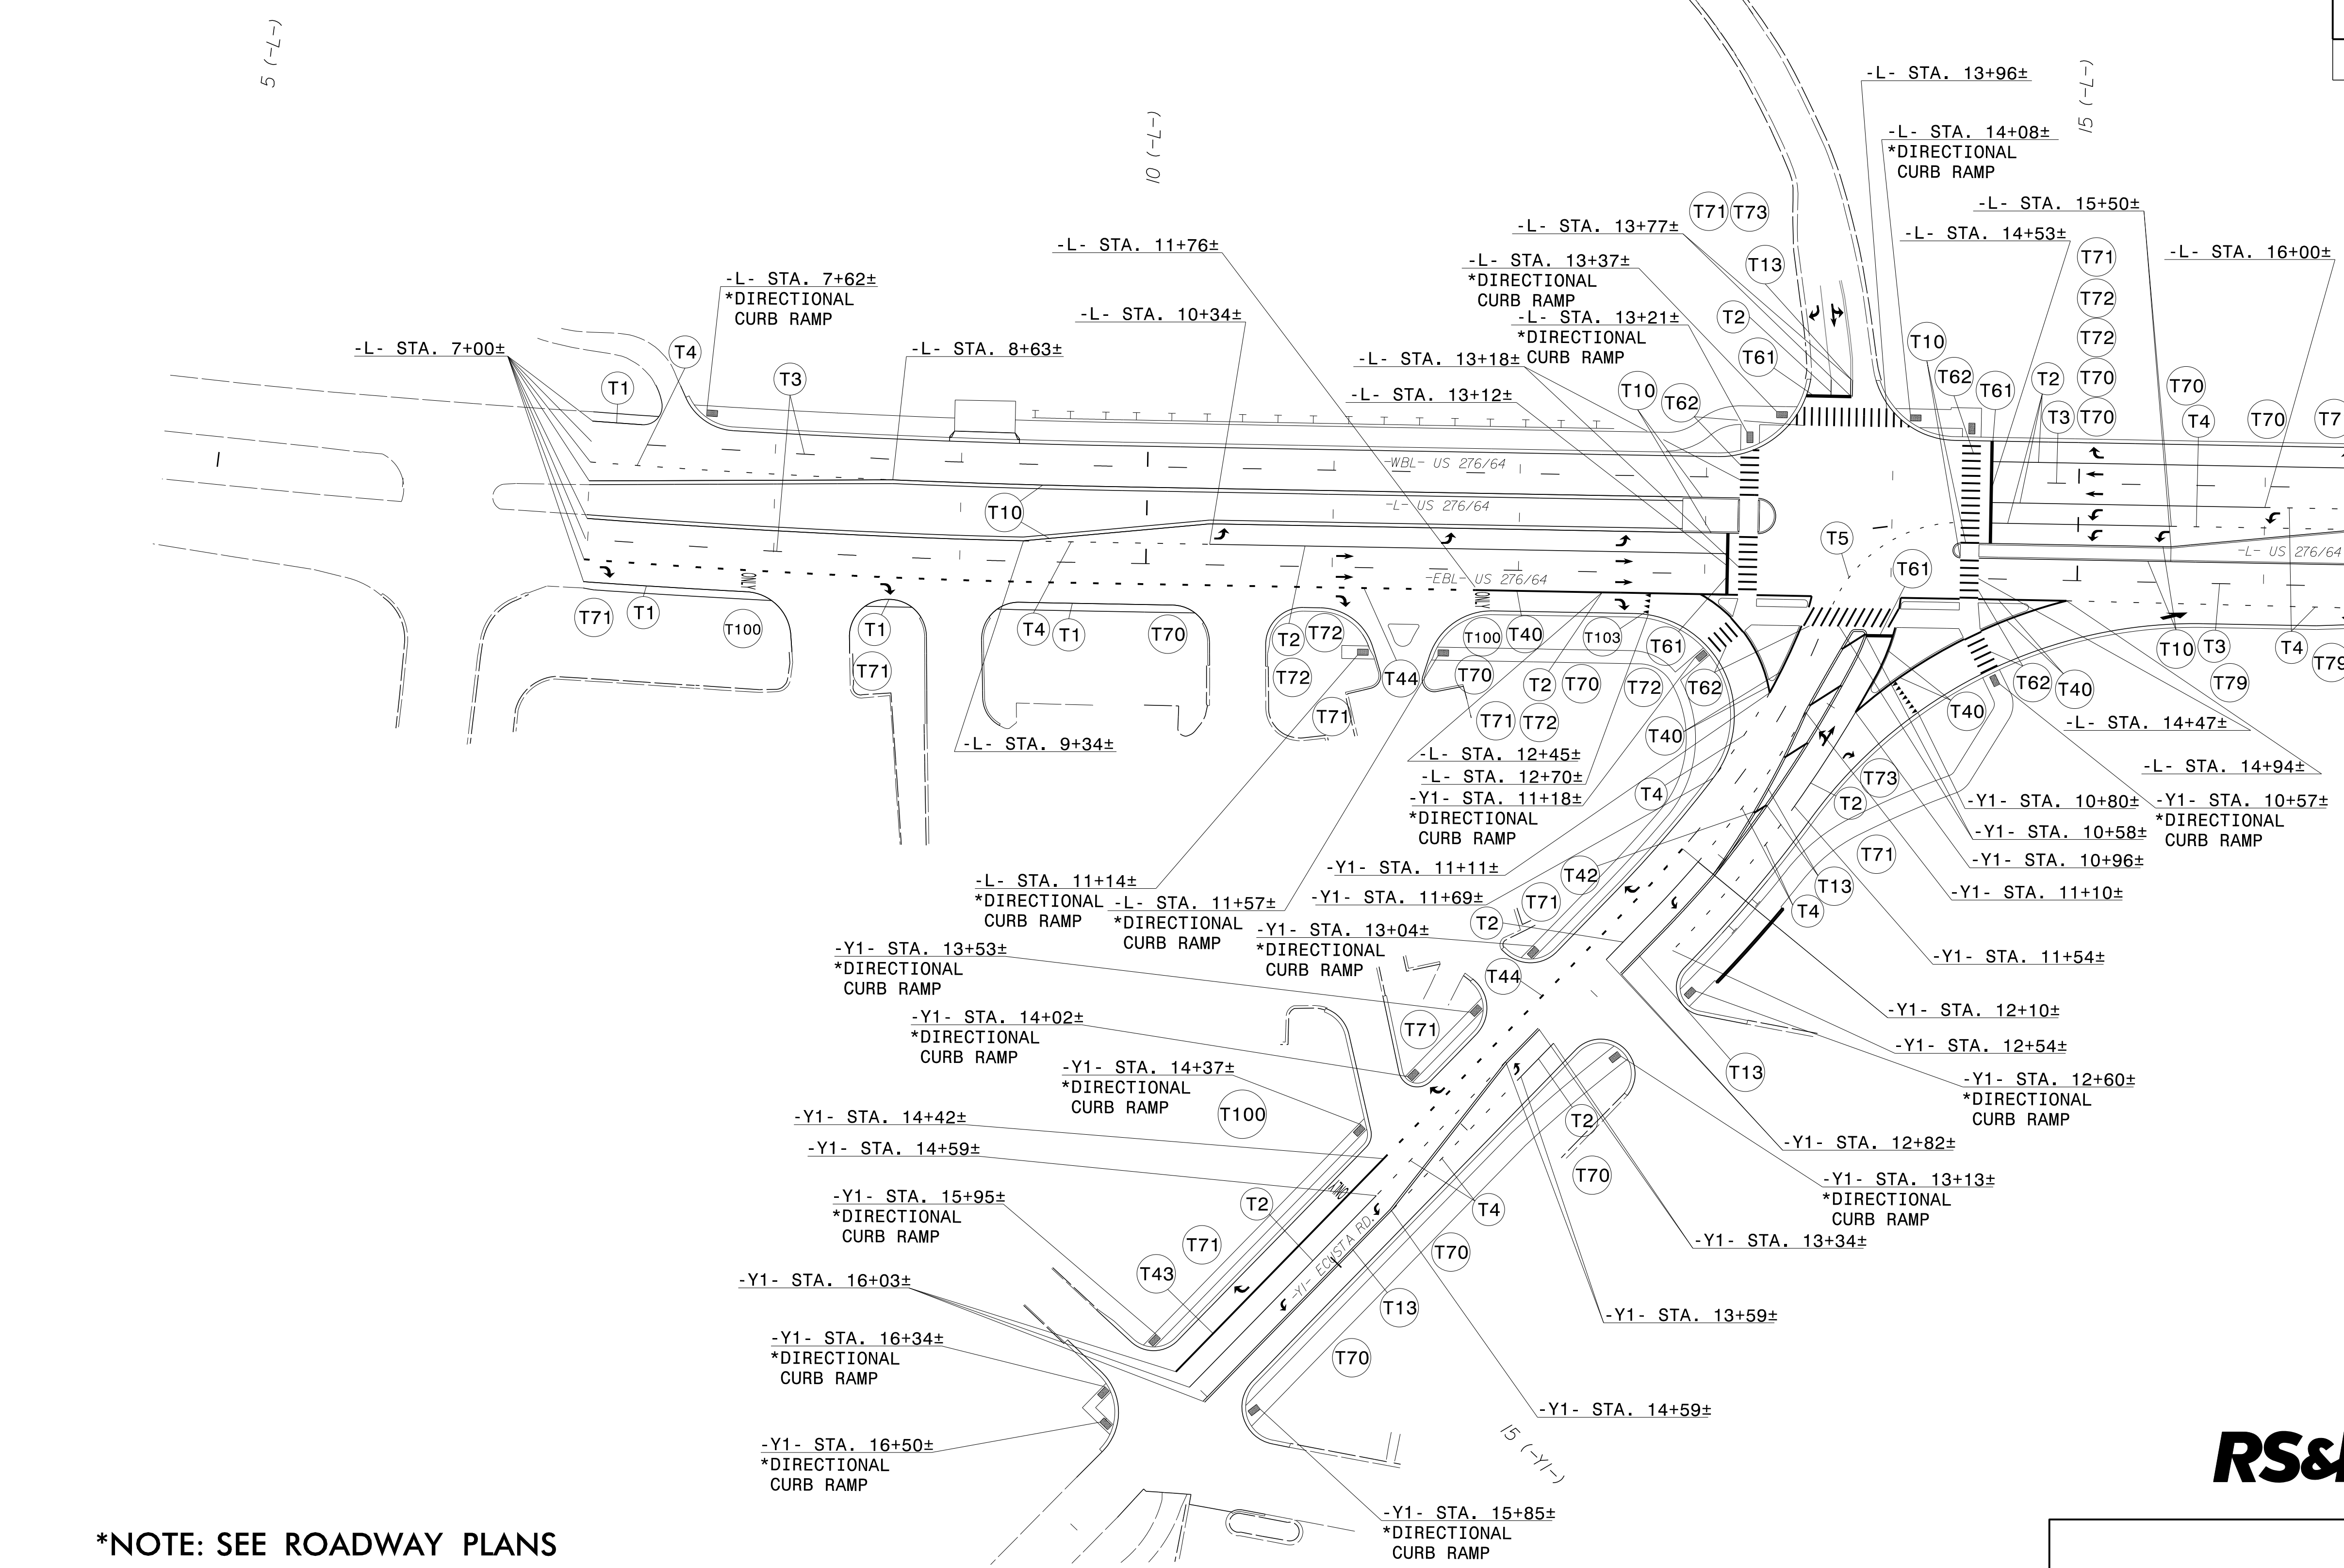


TIP NO. R-5799	SHEET NO. PMP-2
APPROVED: <i>Allison C. Drake</i> 6/15/2023	
DATE: 6/15/2023	
SEAL 	
DOCUMENT NOT CONSIDERED FINAL UNLESS ALL SIGNATURES COMPLETED	



MATCH LINE -L- STA 16+50 SHEET PMP-3

**\*NOTE: SEE ROADWAY PLANS  
FOR ALTERNATIVE CURB RAMP DESIGN**

**PAVEMENT MARKING DETAIL**



5/2/2023 R:\Tran\Traffic\Delinect\5799\_pmp.dtl User:Avgerin