
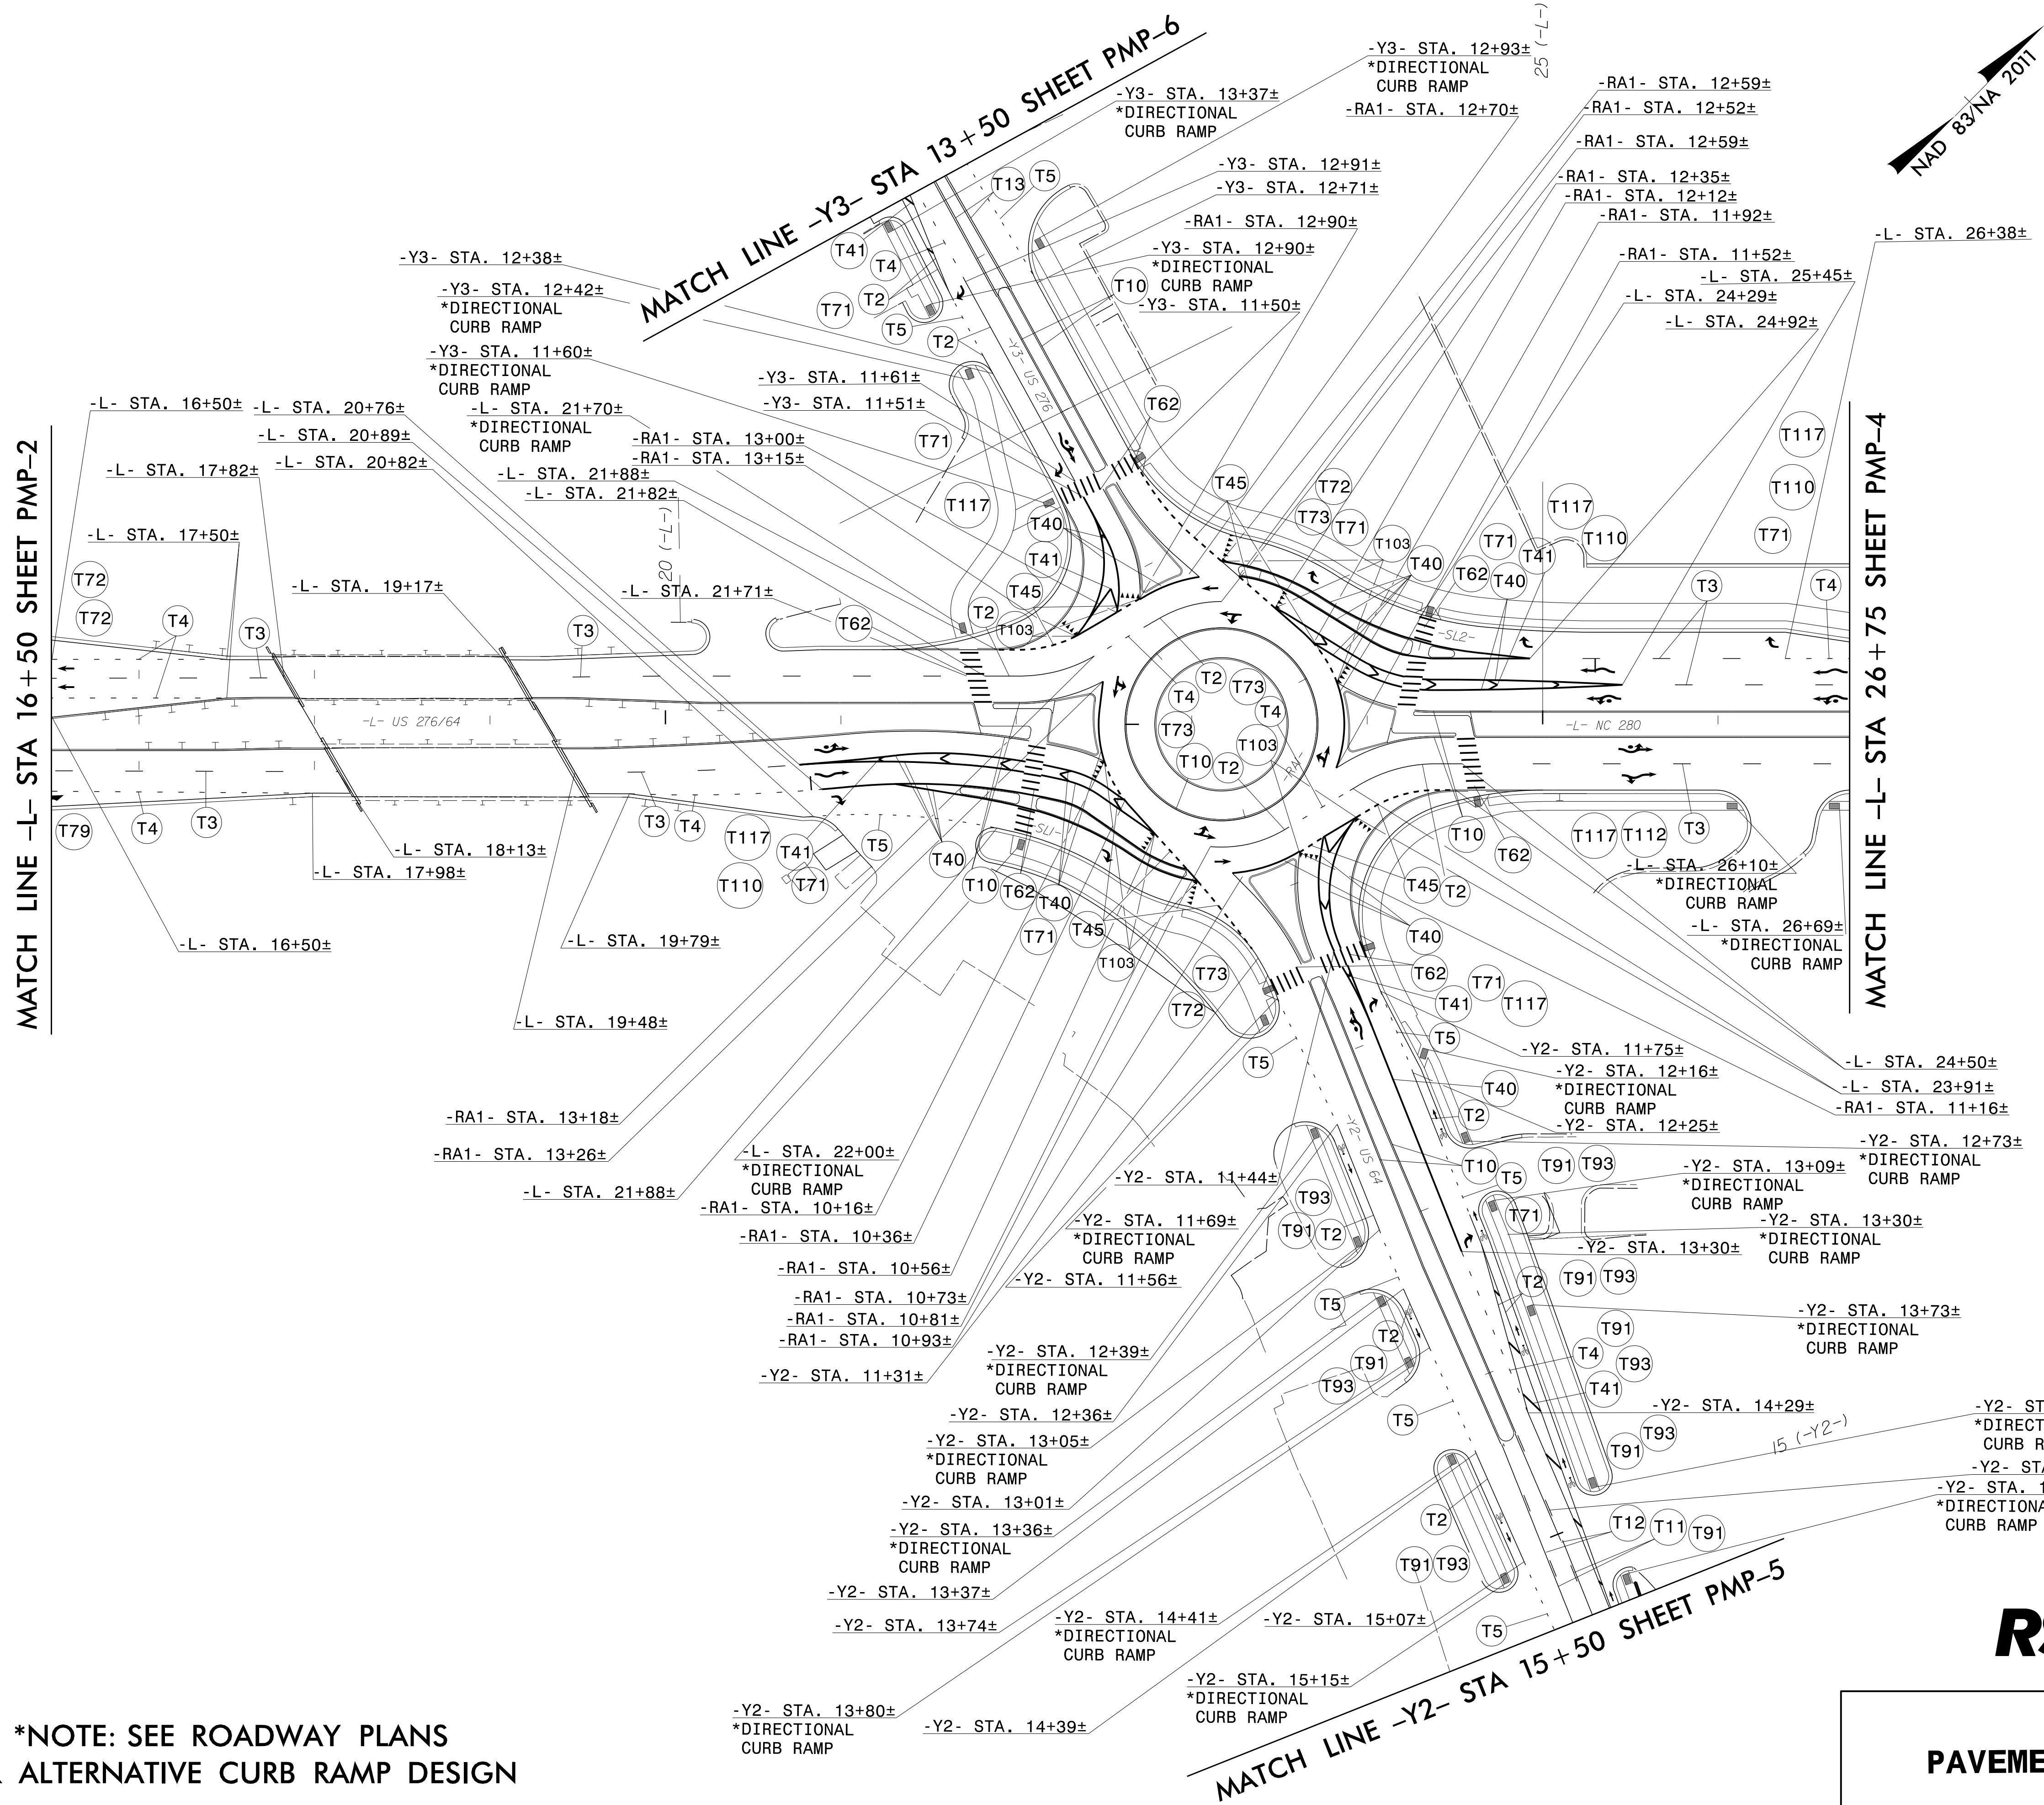


TIP NO. R-5799	SHEET NO. PMP-3
APPROVED: <i>Allison C. Drake</i> <small>7E880AC8E2BAE</small>	
DATE: 6/15/2023	
SEAL 	
DOCUMENT NOT CONSIDERED FINAL UNLESS ALL SIGNATURES COMPLETED	



***NOTE: SEE ROADWAY PLANS
FOR ALTERNATIVE CURB RAMP DESIGN**

5/2/2023
 R:\Tratific\Delinect\ion\R-5799_pmp_pr.op_dtl.02.dgn
 User:Avgerin

RS&H 1520 SOUTH BOULEVARD, SUITE 200
 CHARLOTTE, NC 28203
 NC FIRM LICENSE No: F-0493

PAVEMENT MARKING DETAIL