
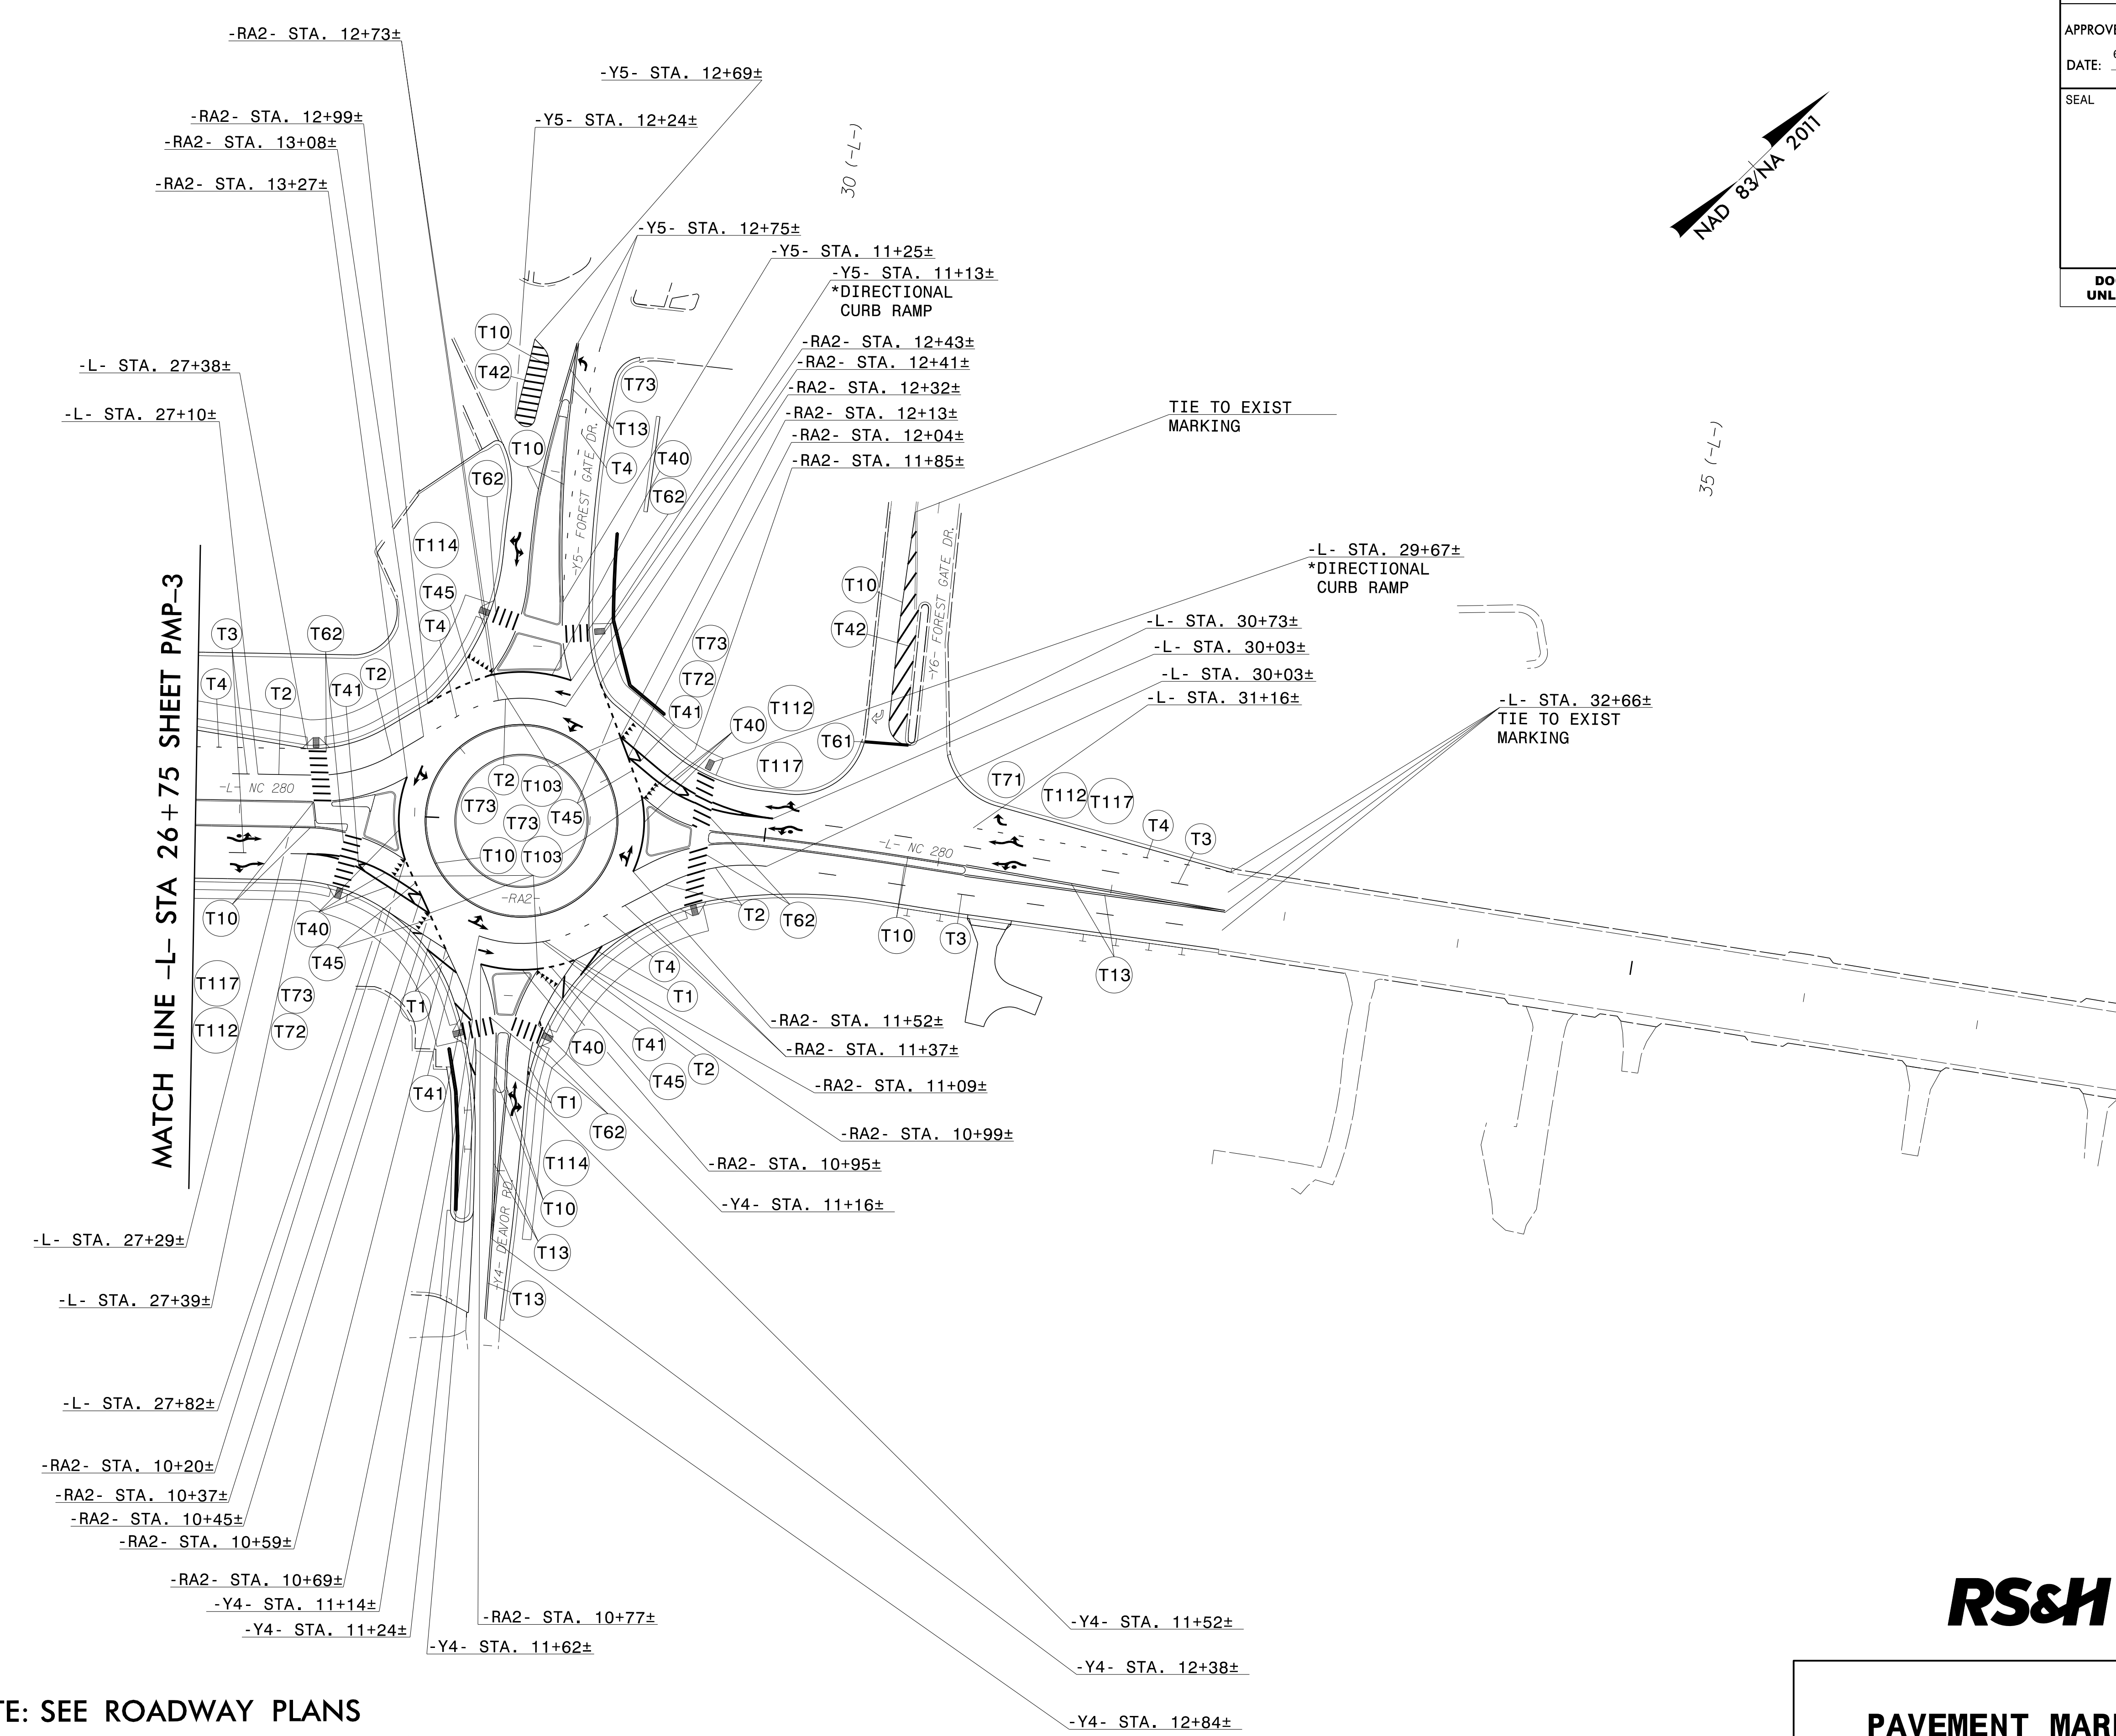


TIP NO. <b>R-5799</b>	SHEET NO. <b>PMP-4</b>
APPROVED: <i>Allison C. Drake</i> <small>7E880ACB84AE</small>	
DATE: 6/15/2023	
SEAL 	
<b>DOCUMENT NOT CONSIDERED FINAL UNLESS ALL SIGNATURES COMPLETED</b>	



**\*NOTE: SEE ROADWAY PLANS  
FOR ALTERNATIVE CURB RAMP DESIGN**

**RS&H** 1520 SOUTH BOULEVARD, SUITE 200  
CHARLOTTE, NC 28203  
NC FIRM LICENSE No: F-0493

**PAVEMENT MARKING DETAIL**

5/2/2023  
 R:\Traffic\Delinect\ion\R-5799\_pmp\_prop\_dtl\_03.dgn  
 User:Avgerin