
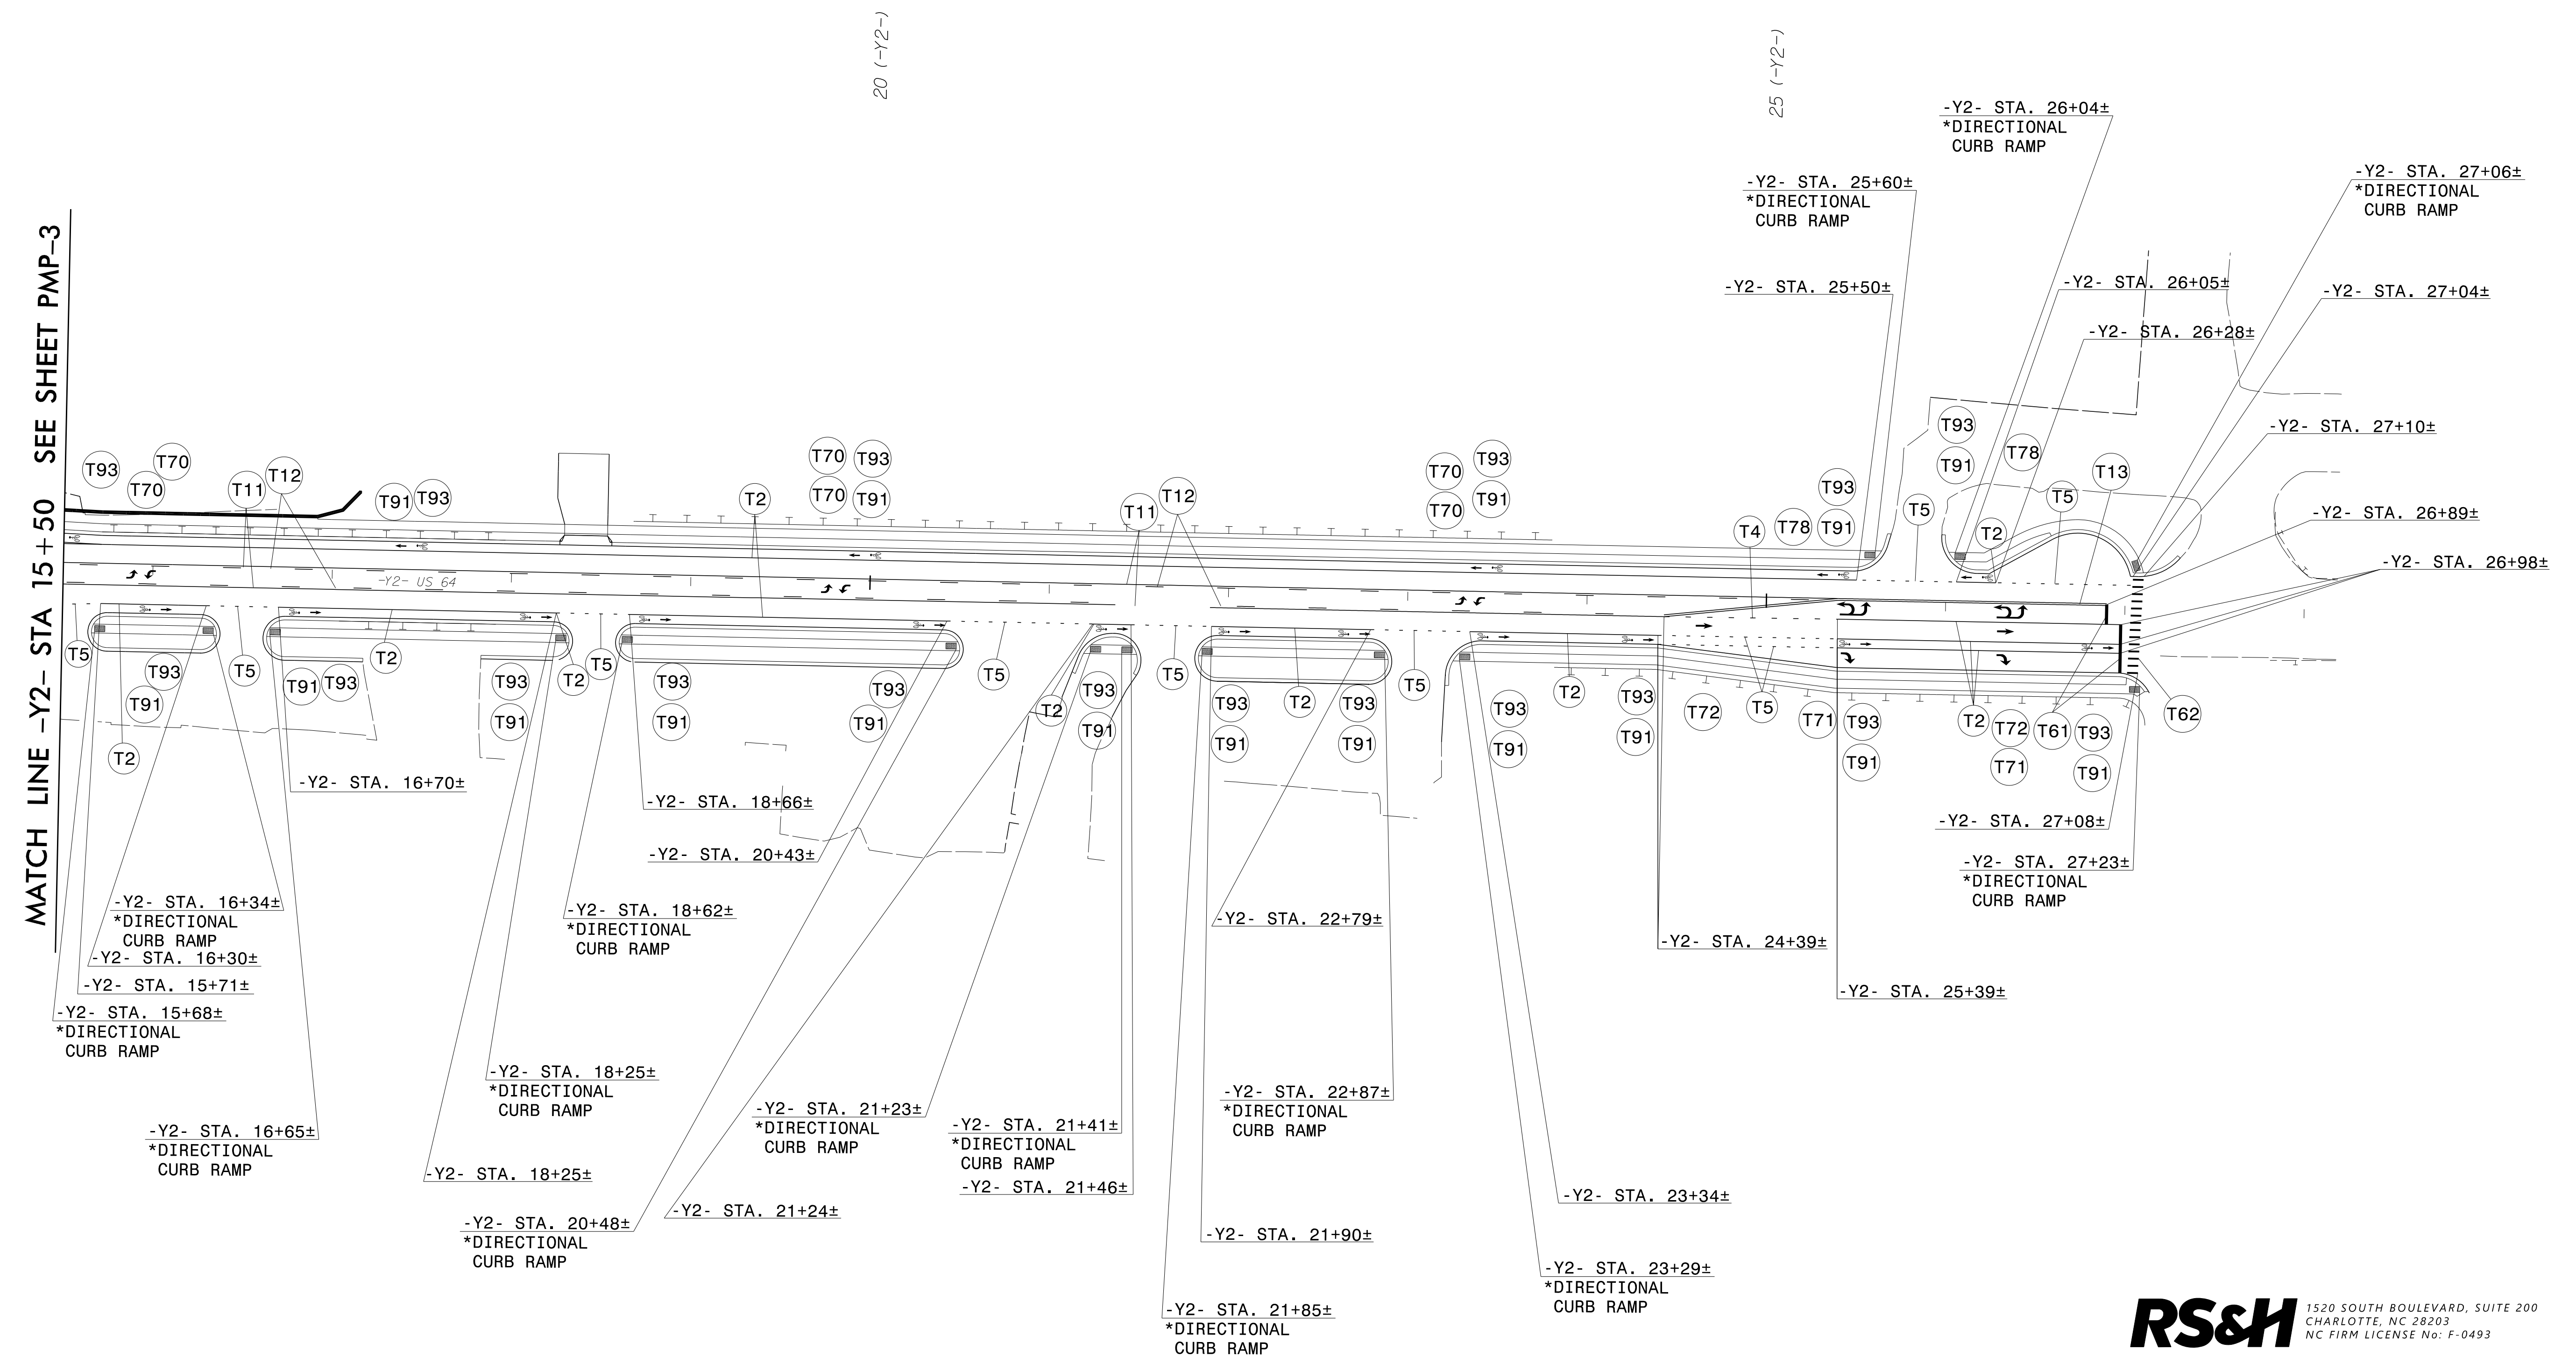
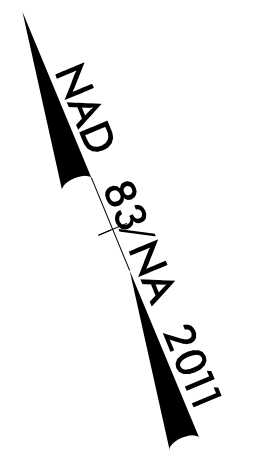


TIP NO. R-5799	SHEET NO. PMP-5
APPROVED: <i>Allison C. Drake</i> 7F889ACB8442E	
DATE: 6/15/2023	
SEAL 	
DOCUMENT NOT CONSIDERED FINAL UNLESS ALL SIGNATURES COMPLETED	



***NOTE: SEE ROADWAY PLANS
FOR ALTERNATIVE CURB RAMP DESIGN**

RS&H 1520 SOUTH BOULEVARD, SUITE 200
CHARLOTTE, NC 28203
NC FIRM LICENSE No: F-0493

PAVEMENT MARKING DETAIL

5/2/2023
R:\Tratific\Delinect\ion\R-5799_pmp_pr.op_dtl.04.dgn
User:Avgerin