
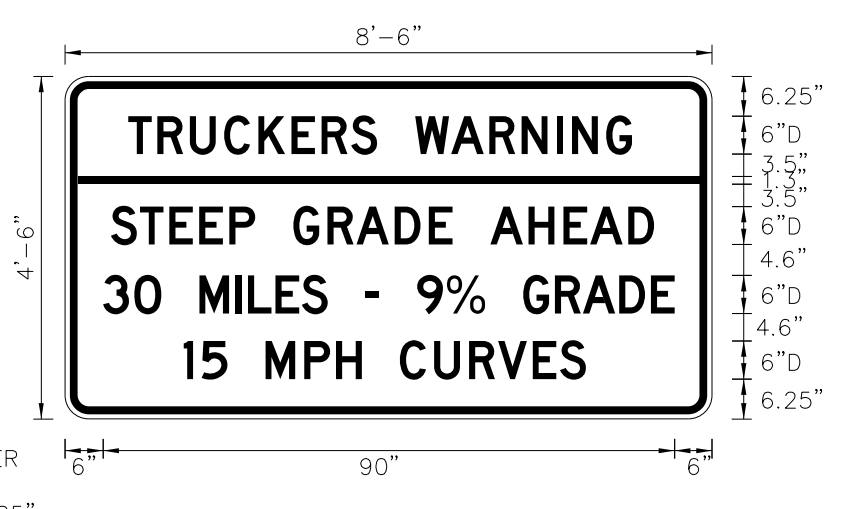


TIP NO.	SHEET NO.
R-5799	SIGN-3
APPROVED: <i>Allison C. Drake</i> 3F889AC6E6442E	
DATE: 6/15/2023	
SEAL	
	
<b>DOCUMENT NOT CONSIDERED FINAL UNLESS ALL SIGNATURES COMPLETED</b>	

SIGN NUMBER: 101 TYPE: A QUANTITY: 1 SIGN WIDTH: 8'-6" HEIGHT: 4'-6" TOTAL AREA: 38.3 Sq.Ft. BORDER TYPE: RECESSED RECESS: 0.75" WIDTH: 1.25" RADII: 3" NO. Z BARS: 2 LENGTH: 94.0	BACKG COLOR: Top/Yellow; Bottom/White COPY COLOR: Black SYMBOL: X Y WID HT MAT'L: 0.125" (3.2 mm) ALUMINUM	DESIGN BY: REM PROJECT ID: R-5799 CHECKED BY: ACD LOCATION: TRANSYLVANIA May 25, 2023 DIV: 14
---	---	--




BORDER R=3" TH=1.25" IN=0.75" Spacing Factor is 0.7 for "30 MILES - 9% GRADE" text only

Letter locations are panel edge to lower left corner															Series/Size
															Text Length
T	R	U	C	K	E	R	S	W	A	R	N	N	G		D 2000
10	14.6	19.7	25.1	30.5	35.7	40.4	45.1	49.2	55.2	60.9	66.9	72	77.5	79.9	79.4
S	T	E	P	G	R	A	D	E	A	H	E	A	D		D 2000
7.3	11.8	16.4	21.2	25.9	30	36	41.4	46	52	57.4	61.1	67.1	73.1	78.6	82.8
3	O	M	L	E	S										D 2000
6	10.9	15.2	21.2	26.9	28.8	33.2	37.3	41.4	47.4	49.5	55.5	60.2	66.2	72.2	77.2
1	S	M	P	H	C	U	R	V	E	S					D 2000
18.7	21.5	25.6	31.6	37.7	42.7	46.8	52.8	58.2	63.7	68.3	73.7	78			63.4

FILENAME: R-5799\_sign sheets\_backup NORTH CAROLINA D.O.T. SIGN DETAIL

SIGN NUMBER: 301 TYPE: D QUANTITY: 1 SIGN WIDTH: 6'-6" HEIGHT: 3'-6" TOTAL AREA: 22.8 Sq.Ft. BORDER TYPE: FLUSH RECESS: 0" WIDTH: 0.75" RADII: 3" NO. Z BARS: LENGTH:	BACKG COLOR: Green COPY COLOR: White SYMBOL: X Y WID HT MAT'L: 0.125" (3.2 mm) ALUMINUM	DESIGN BY: REM PROJECT ID: R-5799 CHECKED BY: ACD LOCATION: TRANSYLVANIA May 22, 2023 DIV: 14
--	--	--

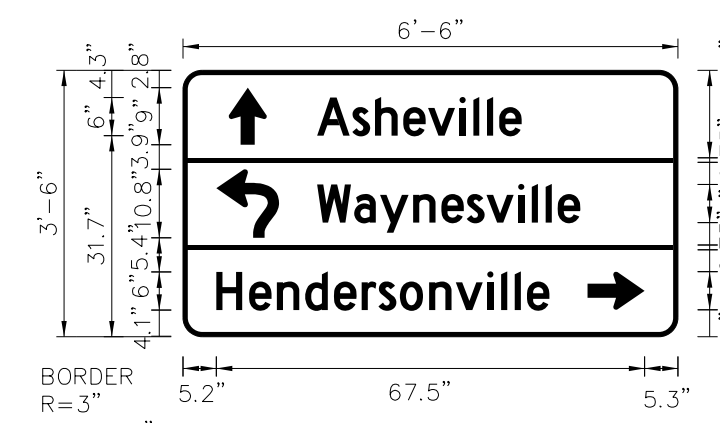


BORDER R=3" TH=0.75" Spacing Factor is 1 unless specified otherwise

Letter locations are panel edge to lower left corner															Series/Size
															Text Length
A	s	h	e	v	i	e									D 2000
21.1	26.7	30.3	34.7	38.6	43.6	45.7	47.9	49.8							32.2
W	a	y	n	e	s	v	i	e							D 2000
21.1	27	31	36.3	40.7	44.7	47.8	52.8	55	57.1	59.1					41.5
H	e	n	d	e	r	s	v	i	e						D 2000
5.2	10.4	14.8	19.2	23.8	28.2	30.8	34.2	38.8	43	48	50.1	52.3	54.2		52.9

FILENAME: R-5799\_sign sheets\_backup NORTH CAROLINA D.O.T. SIGN DETAIL

SIGN NUMBER: 302 TYPE: D QUANTITY: 1 SIGN WIDTH: 6'-6" HEIGHT: 1'-6" TOTAL AREA: 0.8 Sq.Ft. BORDER TYPE: FLUSH RECESS: 0" WIDTH: 0.75" RADII: 2.25" NO. Z BARS: LENGTH:	BACKG COLOR: Green COPY COLOR: White SYMBOL: X Y WID HT MAT'L: 0.125" (3.2 mm) ALUMINUM	DESIGN BY: REM PROJECT ID: R-5799 CHECKED BY: ACD LOCATION: TRANSYLVANIA May 22, 2023 DIV: 14
--	--	--

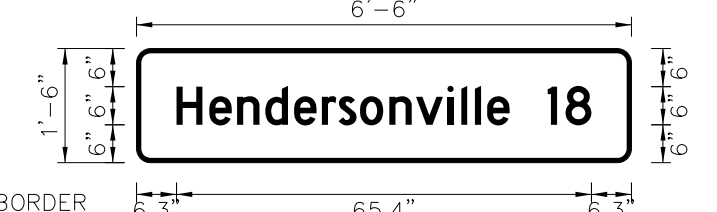


BORDER R=2.25" TH=0.75" Spacing Factor is 1 unless specified otherwise

Letter locations are panel edge to lower left corner															Series/Size
															Text Length
H	e	n	d	e	r	s	v	i	e	1	8				D 2000
6.3	11.5	15.8	20.3	24.8	29.2	31.9	35.2	39.8	44	49	51.2	53.3	55.3	64.8	67.6

FILENAME: R-5799\_sign sheets\_backup NORTH CAROLINA D.O.T. SIGN DETAIL

SIGN NUMBER: 303 TYPE: D QUANTITY: 1 SIGN WIDTH: 5'-6" HEIGHT: 2'-6" TOTAL AREA: 13.8 Sq.Ft. BORDER TYPE: FLUSH RECESS: 0" WIDTH: 0.75" RADII: 2.25" NO. Z BARS: LENGTH:	BACKG COLOR: Green COPY COLOR: White SYMBOL: X Y WID HT MAT'L: 0.125" (3.2 mm) ALUMINUM	DESIGN BY: REM PROJECT ID: R-5799 CHECKED BY: ACD LOCATION: TRANSYLVANIA May 22, 2023 DIV: 14
---	--	--



BORDER R=2.25" TH=0.75" Spacing Factor is 1 unless specified otherwise

Letter locations are panel edge to lower left corner															Series/Size
															Text Length
W	a	y	n	e	s	v	i	e							D 2000
18.3	24.1	28.2	33.4	37.8	41.9	45	50	52.1	54.3	56.2					41.5
A	s	h	e	v	i	e									D 2000
6.3	11.8	15.4	19.8	23.7	28.7	30.9	33	34.9							32.2

FILENAME: R-5799\_sign sheets\_backup NORTH CAROLINA D.O.T. SIGN DETAIL

5/25/2023  
 R:\Projects\Signing\CADD\Sign Designs\R-5799\_sign sheets\_backup.dgn  
 User:rlcaughn