
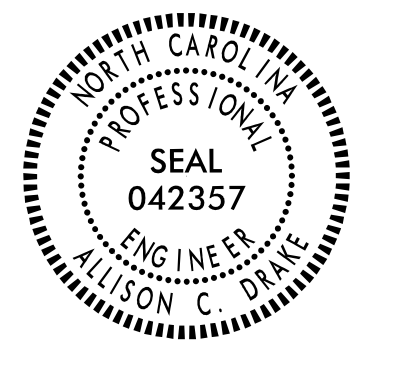


TIP NO. R-5799	SHEET NO. SIGN-3A
APPROVED: <i>Allison C. Drake</i> 7F5880ACE56447E	
DATE: 6/15/2023	
SEAL	
	
DOCUMENT NOT CONSIDERED FINAL UNLESS ALL SIGNATURES COMPLETED	

SIGN NUMBER: 304 TYPE: D QUANTITY: 1 SIGN WIDTH: 7'-0" HEIGHT: 2'-6" TOTAL AREA: 17.5 Sq.Ft. BORDER TYPE: FLUSH RECESS: 0" WIDTH: 0.75" RADII: 2.25" NO. Z BARS: 1 LENGTH:	BACKG COLOR: Green COPY COLOR: White SYMBOL X Y WID HT AR_Type D 67.2 4.7 6 9 MAT'L: 0.125" (3.2 mm) ALUMINUM	DESIGN BY: REM PROJECT ID: R-5799 CHECKED BY: ACD LOCATION: TRANSYLVANIA May 22, 2023 DIV: 14
---	---	--

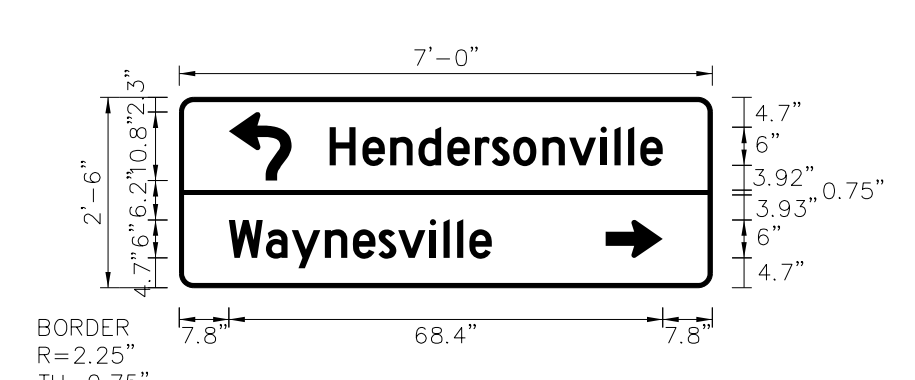


Panel Style: guide_con_destination.ssi
M.U.T.C.D.: 2009 Edition

Spacing Factor is 1 unless specified otherwise

Letter locations are panel edge to lower left corner											Series/Size			
											Text Length			
H	e	n	d	e	r	s	o	n	v	i	l	e	D 2000	
23.7	28.9	33.2	37.7	42.2	46.6	49.3	52.6	57.2	61.4	66.4	68.6	70.7	72.7	52.5
W	a	y	n	e	s	v	i	l	e					D 2000
7.8	13.6	17.7	22.9	27.4	31.4	34.5	39.5	41.6	43.8	45.7				41.5

FILENAME: R-5799_sign sheets_backup NORTH CAROLINA D.O.T. SIGN DETAIL

SIGN NUMBER: 305 TYPE: D QUANTITY: 1 SIGN WIDTH: 7'-0" HEIGHT: 2'-6" TOTAL AREA: 17.5 Sq.Ft. BORDER TYPE: FLUSH RECESS: 0" WIDTH: 0.75" RADII: 2.25" NO. Z BARS: 1 LENGTH:	BACKG COLOR: Green COPY COLOR: White SYMBOL X Y WID HT AR_Type D 67.2 4.7 6 9 MAT'L: 0.125" (3.2 mm) ALUMINUM	DESIGN BY: REM PROJECT ID: R-5799 CHECKED BY: ACD LOCATION: TRANSYLVANIA May 22, 2023 DIV: 14
---	---	--

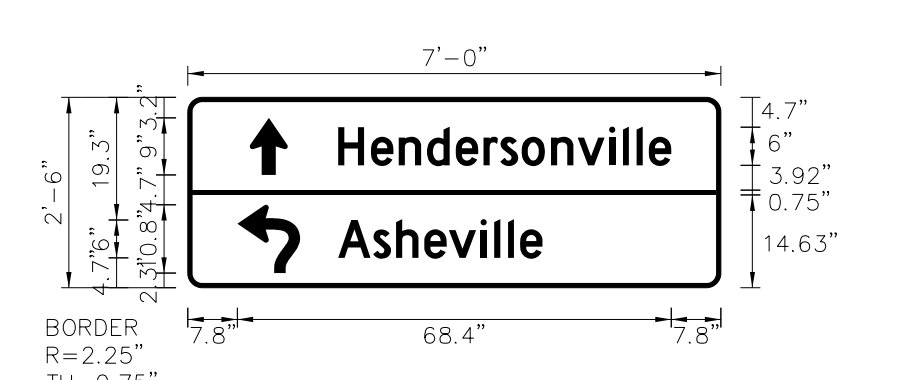


Panel Style: guide_con_destination.ssi
M.U.T.C.D.: 2009 Edition

Spacing Factor is 1 unless specified otherwise

Letter locations are panel edge to lower left corner											Series/Size			
											Text Length			
H	e	n	d	e	r	s	o	n	v	i	l	e	D 2000	
23.7	28.9	33.2	37.7	42.2	46.6	49.3	52.6	57.2	61.4	66.4	68.6	70.7	72.7	52.5
A	s	h	e	v	i	l	e							D 2000
23.7	28.2	32.8	37.3	41.2	46.1	48.3	50.5	52.4						32.2

FILENAME: R-5799_sign sheets_backup NORTH CAROLINA D.O.T. SIGN DETAIL

SIGN NUMBER: 306 TYPE: D QUANTITY: 1 SIGN WIDTH: 6'-0" HEIGHT: 2'-6" TOTAL AREA: 15.0 Sq.Ft. BORDER TYPE: FLUSH RECESS: 0" WIDTH: 1" RADII: 1.5" NO. Z BARS: 1 LENGTH:	BACKG COLOR: Green COPY COLOR: White SYMBOL X Y WID HT AR_Type A 4 12 6 9.4 MAT'L: 0.125" (3.2 mm) ALUMINUM	DESIGN BY: REM PROJECT ID: R-5799 CHECKED BY: ACD LOCATION: TRANSYLVANIA May 25, 2023 DIV: 14
---	---	--

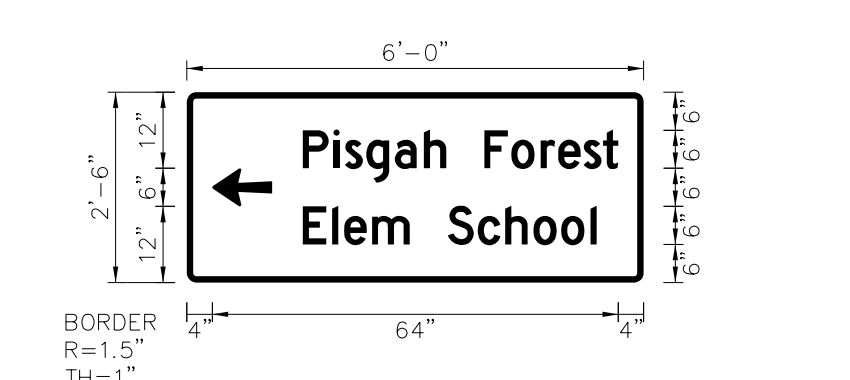


Panel Style: Street Name 6-3in.ssi
M.U.T.C.D.: 2009 Edition

Spacing Factor is 1 unless specified otherwise

Letter locations are panel edge to lower left corner											Series/Size		
											Text Length		
P	i	s	g	a	h	F	o	r	e	s	t	D 2000	
18.3	23.1	24.9	28.3	32.8	37.3	40.9	46.9	51.1	55.8	58.5	62.5	65.6	49.7
E	i	e	m	S	c	h	o	o	l				D 2000
18.3	22.9	24.8	29.2	35.1	41.1	45.9	50.2	54.6	59	63.6			46.3

FILENAME: R-5799_sign sheets_backup NORTH CAROLINA D.O.T. SIGN DETAIL

SIGN NUMBER: 307 TYPE: D QUANTITY: 1 SIGN WIDTH: 6'-0" HEIGHT: 2'-6" TOTAL AREA: 15.0 Sq.Ft. BORDER TYPE: FLUSH RECESS: 0" WIDTH: 1" RADII: 1.5" NO. Z BARS: 1 LENGTH:	BACKG COLOR: Green COPY COLOR: White SYMBOL X Y WID HT AR_Type A 58.6 12 6 9.4 MAT'L: 0.125" (3.2 mm) ALUMINUM	DESIGN BY: REM PROJECT ID: R-5799 CHECKED BY: ACD LOCATION: TRANSYLVANIA May 25, 2023 DIV: 14
---	--	--

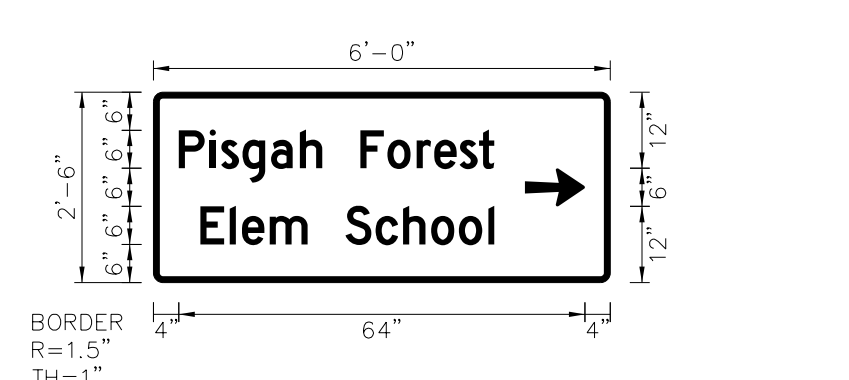

Panel Style: Street Name 6-3in.ssi
M.U.T.C.D.: 2009 Edition

Spacing Factor is 1 unless specified otherwise

Letter locations are panel edge to lower left corner											Series/Size		
											Text Length		
P	i	s	g	a	h	F	o	r	e	s	t	D 2000	
4	8.9	10.7	14	18.5	23.1	26.6	32.6	36.9	41.5	44.3	48.3	51.3	49.7
E	i	e	m	S	c	h	o	o	l				D 2000
7.4	12	14	18.3	24.3	30.3	35	39.3	43.8	48.2	52.8			46.3

FILENAME: R-5799_sign sheets_backup NORTH CAROLINA D.O.T. SIGN DETAIL

5/25/2023 R:\T\Office\Signing\CADD\Sign Designs\R-5799_sign sheets_backup.dgn User:rlc\laught

RS&H 1520 SOUTH BOULEVARD, SUITE 200
CHARLOTTE, NC 28203
NC FIRM LICENSE No: F-0493

SIGN DESIGN