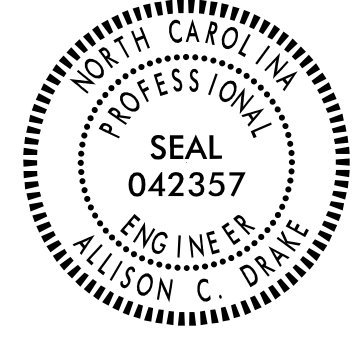
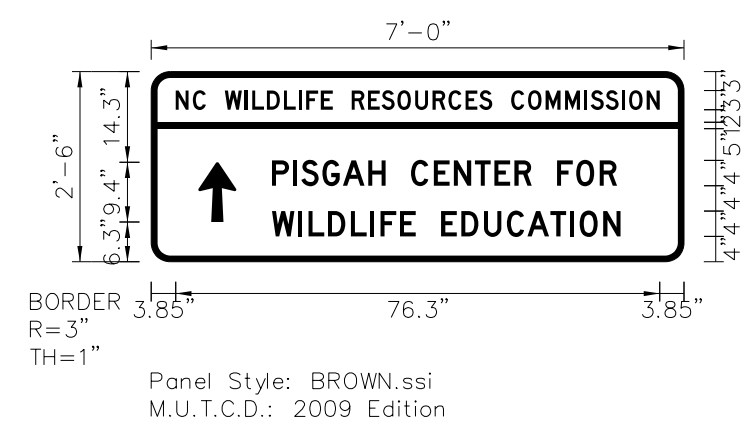
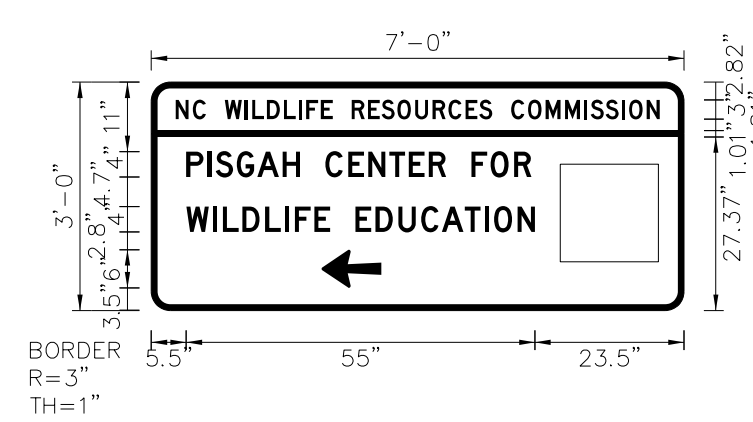


TIP NO. R-5799	SHEET NO. SIGN-3B
APPROVED: <i>Allison C. Drake</i> 7F8690AGE6442E	
DATE: 6/15/2023	
SEAL	
	
DOCUMENT NOT CONSIDERED FINAL UNLESS ALL SIGNATURES COMPLETED	

SIGN NUMBER: 308 TYPE: D QUANTITY: 1 SIGN WIDTH: 7'-0" HEIGHT: 2'-6" TOTAL AREA: 17.5 Sq.-Ft. BORDER TYPE: FLUSH RECESS: 0" WIDTH: 1" RADIUS: 3" NO. Z BARS: LENGTH:	BACKG COLOR: Green COPY COLOR: White <table border="1"> <tr> <th>SYMBOL</th> <th>X</th> <th>Y</th> <th>WID</th> <th>HT</th> </tr> <tr> <td>AR_Type A</td> <td>7.4</td> <td>6.3</td> <td>6</td> <td>9.4</td> </tr> </table> MAT'L: 0.125" (3.2 mm) ALUMINUM	SYMBOL	X	Y	WID	HT	AR_Type A	7.4	6.3	6	9.4	DESIGN BY: REM PROJECT ID: R-5799 CHECKED BY: ACD LOCATION: TRANSYLVANIA May 22, 2023 DIV: 14	
SYMBOL	X	Y	WID	HT	
AR_Type A	7.4	6.3	6	9.4	
USE NOTES: 1. Legend and border(except those that are colored black) shall be direct applied Grade C sheeting. 2. Background shall be Grade C reflective sheeting. 3. Shields: A, B, and C type arrows shall be on 0.032" (0.8mm) aluminum with Grade C reflective sheeting and demountable.	
	
LETTER POSITIONS <table border="1"> <thead> <tr> <th colspan="25">Letter locations are panel edge to lower left corner</th> <th>Series/Size</th> </tr> <tr> <th>N</th><th>C</th><th>W</th><th>I</th><th>L</th><th>D</th><th>L</th><th>I</th><th>F</th><th>E</th><th>R</th><th>E</th><th>S</th><th>O</th><th>U</th><th>R</th><th>C</th><th>E</th><th>S</th><th>C</th><th>O</th><th>M</th><th>M</th><th>I</th><th>S</th><th>S</th><th>I</th><th>O</th><th>N</th><th>Text Length</th> </tr> </thead> <tbody> <tr> <td>3.9</td><td>6.6</td><td>8.6</td><td>11.6</td><td>14.7</td><td>15.9</td><td>18.2</td><td>20.9</td><td>23.2</td><td>24.4</td><td>26.7</td><td>28.6</td><td>31.6</td><td>34.2</td><td>36.3</td><td>38.8</td><td>41.6</td><td>44.4</td><td>46.8</td><td>49.5</td><td>51.7</td><td>53.7</td><td>56.7</td><td>59.4</td><td>62.2</td><td>65.2</td><td>68.3</td><td>69.3</td><td>71.6</td><td>74.2</td><td>75.3</td><td>78.1</td><td>D 2000 76.3</td> </tr> <tr> <td>19</td><td>22.3</td><td>23.7</td><td>27</td><td>30.2</td><td>34.2</td><td>36.9</td><td>40.9</td><td>44.5</td><td>47.7</td><td>51</td><td>54.1</td><td>57.3</td><td>60</td><td>64</td><td>67</td><td>70.7</td><td></td><td></td><td></td><td></td><td></td><td></td><td></td><td></td><td></td><td></td><td></td><td></td><td></td><td></td><td></td><td>D 2000 54.4</td> </tr> <tr> <td>19</td><td>23.2</td><td>24.8</td><td>27.9</td><td>31.5</td><td>34.5</td><td>36.1</td><td>39.2</td><td>41.7</td><td>45.7</td><td>48.9</td><td>52.5</td><td>56.1</td><td>59.3</td><td>62.9</td><td>66</td><td>67.5</td><td>71.3</td><td></td><td></td><td></td><td></td><td></td><td></td><td></td><td></td><td></td><td></td><td></td><td></td><td></td><td></td><td>D 2000 55</td> </tr> </tbody> </table>			Letter locations are panel edge to lower left corner																									Series/Size	N	C	W	I	L	D	L	I	F	E	R	E	S	O	U	R	C	E	S	C	O	M	M	I	S	S	I	O	N	Text Length	3.9	6.6	8.6	11.6	14.7	15.9	18.2	20.9	23.2	24.4	26.7	28.6	31.6	34.2	36.3	38.8	41.6	44.4	46.8	49.5	51.7	53.7	56.7	59.4	62.2	65.2	68.3	69.3	71.6	74.2	75.3	78.1	D 2000 76.3	19	22.3	23.7	27	30.2	34.2	36.9	40.9	44.5	47.7	51	54.1	57.3	60	64	67	70.7																D 2000 54.4	19	23.2	24.8	27.9	31.5	34.5	36.1	39.2	41.7	45.7	48.9	52.5	56.1	59.3	62.9	66	67.5	71.3															D 2000 55
Letter locations are panel edge to lower left corner																									Series/Size	
N	C	W	I	L	D	L	I	F	E	R	E	S	O	U	R	C	E	S	C	O	M	M	I	S	S	I	O	N	Text Length	
3.9	6.6	8.6	11.6	14.7	15.9	18.2	20.9	23.2	24.4	26.7	28.6	31.6	34.2	36.3	38.8	41.6	44.4	46.8	49.5	51.7	53.7	56.7	59.4	62.2	65.2	68.3	69.3	71.6	74.2	75.3	78.1	D 2000 76.3	
19	22.3	23.7	27	30.2	34.2	36.9	40.9	44.5	47.7	51	54.1	57.3	60	64	67	70.7																D 2000 54.4	
19	23.2	24.8	27.9	31.5	34.5	36.1	39.2	41.7	45.7	48.9	52.5	56.1	59.3	62.9	66	67.5	71.3															D 2000 55	
FILENAME: R-5799_sign sheets_backup NORTH CAROLINA D.O.T. SIGN DETAIL	

SIGN NUMBER: 309 TYPE: D QUANTITY: 1 SIGN WIDTH: 7'-0" HEIGHT: 3'-0" TOTAL AREA: 21.0 Sq.-Ft. BORDER TYPE: FLUSH RECESS: 0" WIDTH: 1" RADIUS: 3" NO. Z BARS: LENGTH:	BACKG COLOR: White / Yellow COPY COLOR: Black <table border="1"> <tr> <th>SYMBOL</th> <th>X</th> <th>Y</th> <th>WID</th> <th>HT</th> </tr> <tr> <td>AR_Type A</td> <td>26.8</td> <td>3.6</td> <td>6</td> <td>9.4</td> </tr> </table> MAT'L: 0.125" (3.2 mm) ALUMINUM	SYMBOL	X	Y	WID	HT	AR_Type A	26.8	3.6	6	9.4	DESIGN BY: REM PROJECT ID: R-5799 CHECKED BY: ACD LOCATION: TRANSYLVANIA May 22, 2023 DIV: 14	
SYMBOL	X	Y	WID	HT	
AR_Type A	26.8	3.6	6	9.4	
USE NOTES: 1. Legend and border(except those that are colored black) shall be direct applied Grade C sheeting. 2. Background shall be Grade C reflective sheeting. 3. Shields: A, B, and C type arrows shall be on 0.032" (0.8mm) aluminum with Grade C reflective sheeting and demountable.	
	
LETTER POSITIONS <table border="1"> <thead> <tr> <th colspan="25">Letter locations are panel edge to lower left corner</th> <th>Series/Size</th> </tr> <tr> <th>N</th><th>C</th><th>W</th><th>I</th><th>L</th><th>D</th><th>L</th><th>I</th><th>F</th><th>E</th><th>R</th><th>E</th><th>S</th><th>O</th><th>U</th><th>R</th><th>C</th><th>E</th><th>S</th><th>C</th><th>O</th><th>M</th><th>M</th><th>I</th><th>S</th><th>S</th><th>I</th><th>O</th><th>N</th><th>Text Length</th> </tr> </thead> <tbody> <tr> <td>3.9</td><td>6.6</td><td>8.6</td><td>11.6</td><td>14.7</td><td>15.9</td><td>18.2</td><td>20.9</td><td>23.2</td><td>24.4</td><td>26.7</td><td>28.6</td><td>31.6</td><td>34.2</td><td>36.3</td><td>38.8</td><td>41.6</td><td>44.4</td><td>46.8</td><td>49.5</td><td>51.7</td><td>53.7</td><td>56.7</td><td>59.4</td><td>62.2</td><td>65.2</td><td>68.3</td><td>69.3</td><td>71.6</td><td>74.2</td><td>75.3</td><td>78.1</td><td>D 2000 76.3</td> </tr> <tr> <td>5.5</td><td>8.8</td><td>10.2</td><td>13.5</td><td>16.7</td><td>20.7</td><td>23.4</td><td>27.4</td><td>31</td><td>34.2</td><td>37.5</td><td>40.6</td><td>43.8</td><td>46.5</td><td>50.5</td><td>53.5</td><td>57.2</td><td></td><td></td><td></td><td></td><td></td><td></td><td></td><td></td><td></td><td></td><td></td><td></td><td></td><td></td><td></td><td>D 2000 54.4</td> </tr> <tr> <td>5.5</td><td>9.7</td><td>11.3</td><td>14.4</td><td>18</td><td>21</td><td>22.6</td><td>25.7</td><td>28.2</td><td>32.2</td><td>35.4</td><td>39</td><td>42.6</td><td>45.8</td><td>49.4</td><td>52.5</td><td>54</td><td>57.8</td><td></td><td></td><td></td><td></td><td></td><td></td><td></td><td></td><td></td><td></td><td></td><td></td><td></td><td></td><td>D 2000 55</td> </tr> </tbody> </table>			Letter locations are panel edge to lower left corner																									Series/Size	N	C	W	I	L	D	L	I	F	E	R	E	S	O	U	R	C	E	S	C	O	M	M	I	S	S	I	O	N	Text Length	3.9	6.6	8.6	11.6	14.7	15.9	18.2	20.9	23.2	24.4	26.7	28.6	31.6	34.2	36.3	38.8	41.6	44.4	46.8	49.5	51.7	53.7	56.7	59.4	62.2	65.2	68.3	69.3	71.6	74.2	75.3	78.1	D 2000 76.3	5.5	8.8	10.2	13.5	16.7	20.7	23.4	27.4	31	34.2	37.5	40.6	43.8	46.5	50.5	53.5	57.2																D 2000 54.4	5.5	9.7	11.3	14.4	18	21	22.6	25.7	28.2	32.2	35.4	39	42.6	45.8	49.4	52.5	54	57.8															D 2000 55
Letter locations are panel edge to lower left corner																									Series/Size	
N	C	W	I	L	D	L	I	F	E	R	E	S	O	U	R	C	E	S	C	O	M	M	I	S	S	I	O	N	Text Length	
3.9	6.6	8.6	11.6	14.7	15.9	18.2	20.9	23.2	24.4	26.7	28.6	31.6	34.2	36.3	38.8	41.6	44.4	46.8	49.5	51.7	53.7	56.7	59.4	62.2	65.2	68.3	69.3	71.6	74.2	75.3	78.1	D 2000 76.3	
5.5	8.8	10.2	13.5	16.7	20.7	23.4	27.4	31	34.2	37.5	40.6	43.8	46.5	50.5	53.5	57.2																D 2000 54.4	
5.5	9.7	11.3	14.4	18	21	22.6	25.7	28.2	32.2	35.4	39	42.6	45.8	49.4	52.5	54	57.8															D 2000 55	
FILENAME: R-5799_sign sheets_backup NORTH CAROLINA D.O.T. SIGN DETAIL	

5/25/2023
 R:\Traffic\Signging\CADD\Sign Designs\R-5799_sign sheets_backup.dgn
 User: jclough

RS&H 1520 SOUTH BOULEVARD, SUITE 200
 CHARLOTTE, NC 28203
 NC FIRM LICENSE No: F-0493

SIGN DESIGN