


APPROVED: *Allison C. Drake*
DATE: 6/15/2023

SEAL

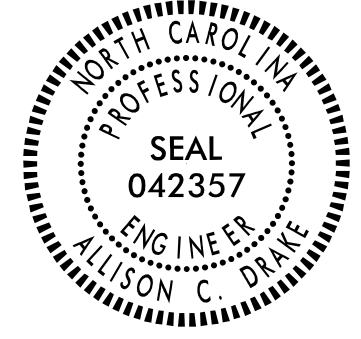


**DOCUMENT NOT CONSIDERED FINAL
UNLESS ALL SIGNATURES COMPLETED**

SIGN NUMBER: 310
TYPE: D
QUANTITY: 1
SIGN WIDTH: 7'-0"
HEIGHT: 2'-0"
TOTAL AREA: 14.0 Sq.Ft.
BORDER TYPE: FLUSH
RECESS: 0"
WIDTH: 1"
RADIO: 3"
NO. Z BARS: 1
LENGTH:

BACKG COLOR: Brown
COPY COLOR: White

SYMBOL	X	Y	WID	HT
AR_Type D	6	9	6	9

DESIGN BY: REM
PROJECT ID: R-5799
CHECKED BY: TEH
LOCATION: TRANSYLVANIA
Jun 08, 2021
DIV: 14

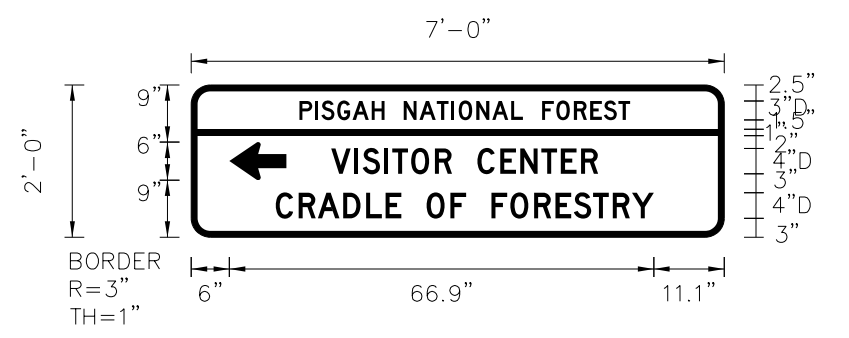

USE NOTES:
1. Legend and border(except those that are colored black) shall be direct applied Grade C sheeting.
2. Background shall be Grade C reflective sheeting.
3. Shields: A, B, and C type arrows shall be on 0.032" (0.8mm) aluminum with Grade C reflective sheeting and demountable.

LETTER POSITIONS

Letter spacings are to start of next letter															Series/Size										
															Text Length										
17	2.5	1	2.5	2.4	3	2	3	2.5	2.7	2.3	1.1	2.8	2.5	3	1.9	3	2.3	2.8	2.5	2.2	2.3	1.9	14.8	D 2000	
																									52.1
																									D 2000
																									42.1
																									D 2000
																									59.6


FILENAME: R-5799_sign sheets
NORTH CAROLINA D.O.T. SIGN DETAIL

SIGN NUMBER: 311
TYPE: D
QUANTITY: 1
SIGN WIDTH: 7'-0"
HEIGHT: 2'-0"
TOTAL AREA: 14.0 Sq.Ft.
BORDER TYPE: FLUSH
RECESS: 0"
WIDTH: 1"
RADIO: 3"
NO. Z BARS: 1
LENGTH:

BACKG COLOR: Brown
COPY COLOR: White

SYMBOL	X	Y	WID	HT
AR_Type D	4	5	6	9

DESIGN BY: REM
PROJECT ID: R-5799
CHECKED BY: TEH
LOCATION: TRANSYLVANIA
Jun 08, 2021
DIV: 14

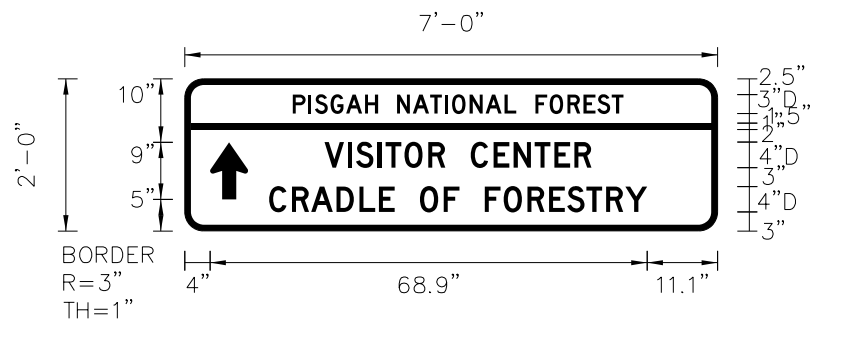

USE NOTES:
1. Legend and border(except those that are colored black) shall be direct applied Grade C sheeting.
2. Background shall be Grade C reflective sheeting.
3. Shields: A, B, and C type arrows shall be on 0.032" (0.8mm) aluminum with Grade C reflective sheeting and demountable.

LETTER POSITIONS

Letter spacings are to start of next letter															Series/Size										
															Text Length										
17	2.5	1	2.5	2.4	3	2	3	2.5	2.7	2.3	1.1	2.8	2.5	3	1.9	3	2.3	2.8	2.6	2.2	2.3	1.9	14.8	D 2000	
																									52.1
																									D 2000
																									42.1
																									D 2000
																									59.6


FILENAME: R-5799_sign sheets
NORTH CAROLINA D.O.T. SIGN DETAIL

SIGN NUMBER: 412 (R3-B)
TYPE: E
QUANTITY: 2
SIGN WIDTH: 3'-0"
HEIGHT: 3'-0"
TOTAL AREA: 9.0 Sq.Ft.
BORDER TYPE: FLUSH
RECESS: 0.63"
WIDTH: 0.88"
RADIO: 2.25"
NO. Z BARS: 1
LENGTH:

BACKG COLOR: White
COPY COLOR: Black

SYMBOL	X	Y	WID	HT
HOOKSLC	2.5	4.8	13.1	28.5
AR_RIGHT_ONLY	24	8.4	9.3	12.1

DESIGN BY: REM
PROJECT ID: R-5799
CHECKED BY: TEH
LOCATION: TRANSYLVANIA
Jun 08, 2021
DIV: 14

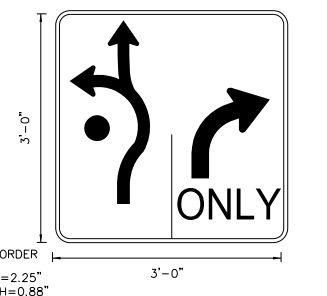

USE NOTES:
1. Legend and border(except those that are colored black) shall be direct applied Grade C sheeting.
2. Background shall be Grade C reflective sheeting.
3. Shields: A, B, and C type arrows shall be on 0.032" (0.8mm) aluminum with Grade C reflective sheeting and demountable.

LETTER POSITIONS

Letter spacings are to start of next letter						Series/Size
						Text Length
19.4	4.9	4.4	3.0	4.0	1.1	C 2000
						33.8


FILENAME: R-5799_sign sheets
NORTH CAROLINA D.O.T. SIGN DETAIL

SIGN NUMBER: 413 (R3-B)
TYPE: E
QUANTITY: 2
SIGN WIDTH: 3'-0"
HEIGHT: 4'-6"
TOTAL AREA: 13.5 Sq.Ft.
BORDER TYPE: FLUSH
RECESS: 0.63"
WIDTH: 0.88"
RADIO: 2.25"
NO. Z BARS: 1
LENGTH:

BACKG COLOR: White
COPY COLOR: Black

SYMBOL	X	Y	WID	HT
HOOKSLC	2.5	4.8	13.1	28.5
HOOKS	29.9	8.4	6.7	24.9
AR_RIGHT_ONLY	42	8.4	9.3	12.1

DESIGN BY: REM
PROJECT ID: R-5799
CHECKED BY: TEH
LOCATION: TRANSYLVANIA
Jun 08, 2021
DIV: 14

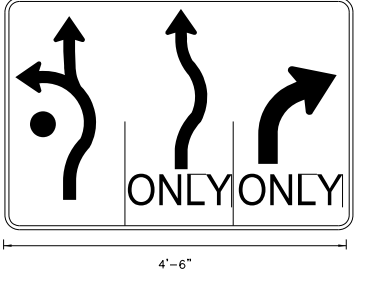

USE NOTES:
1. Legend and border(except those that are colored black) shall be direct applied Grade C sheeting.
2. Background shall be Grade C reflective sheeting.
3. Shields: A, B, and C type arrows shall be on 0.032" (0.8mm) aluminum with Grade C reflective sheeting and demountable.

LETTER POSITIONS

Letter spacings are to start of next letter						Series/Size
						Text Length
19.4	4.9	4.4	3.0	4.0	1.7	C 2000
						33.8

FILENAME: R-5799_sign sheets
NORTH CAROLINA D.O.T. SIGN DETAIL

05/26/23
R:\Public\Signning\CADD\Sign Designs\R-5799_sign sheets_backup.dgn
User:rlcaught