
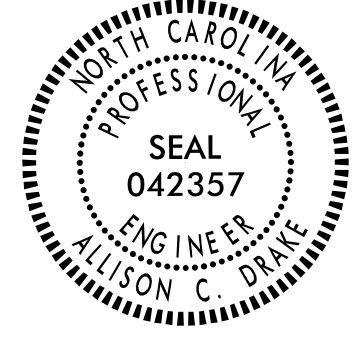


TIP NO. R-5799	SHEET NO. SIGN-3D
APPROVED: <i>Allison C. Drake</i> TF8800ACE58442E	
DATE: 6/15/2023	
SEAL	
	
DOCUMENT NOT CONSIDERED FINAL UNLESS ALL SIGNATURES COMPLETED	

SIGN NUMBER: 419 (R3-B) TYPE: E QUANTITY: 2 SIGN WIDTH: 3'-0" HEIGHT: 3'-0" TOTAL AREA: 9.0 Sq.Ft. BORDER TYPE: FLUSH RECESS: 0.63" WIDTH: 0.88" RADII: 2.25" NO. Z BARS: 2 LENGTH: 14	BACKG COLOR: White COPY COLOR: Black <table border="1"> <thead> <tr> <th>SYMBOL</th> <th>X</th> <th>Y</th> <th>WID</th> <th>HT</th> </tr> </thead> <tbody> <tr> <td>H00KSLC</td> <td>2.5</td> <td>4.8</td> <td>13.1</td> <td>28.5</td> </tr> <tr> <td>H00KSR</td> <td>20.3</td> <td>4.8</td> <td>13.0</td> <td>28.5</td> </tr> </tbody> </table>	SYMBOL	X	Y	WID	HT	H00KSLC	2.5	4.8	13.1	28.5	H00KSR	20.3	4.8	13.0	28.5	DESIGN BY: REM PROJECT ID: R-5799 CHECKED BY: TEH LOCATION: TRANSYLVANIA Jun 08, 2021 DIV: 14
SYMBOL	X	Y	WID	HT													
H00KSLC	2.5	4.8	13.1	28.5													
H00KSR	20.3	4.8	13.0	28.5													

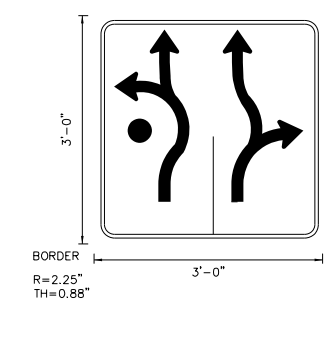


Spacing Factor is 1 unless specified otherwise

LETTER POSITIONS		Series/Size
Letter spacings are to start of next letter		Text Length
U	N	C 2000
7.6	3.1	22.7
T	O	C 2000
11.6	1.9	14.6
S	T	C 2000
11.8	1.9	14.5
S	C	C 2000
4.4	2.8	27.3
F	R	C 2000
7.8	1.9	22.3
D	I	C 2000
10.7	2.3	16.6

NORTH CAROLINA D.O.T. SIGN DETAIL

FILENAME: R-5799_sign sheets

SIGN NUMBER: 425 TYPE: E QUANTITY: 1 SIGN WIDTH: 3'-0" HEIGHT: 3'-6" TOTAL AREA: 10.5 Sq.Ft. BORDER TYPE: FLUSH RECESS: 0.63" WIDTH: 0.88" RADII: 2.25" NO. Z BARS: 1 LENGTH: 14	BACKG COLOR: White COPY COLOR: Black <table border="1"> <thead> <tr> <th>SYMBOL</th> <th>X</th> <th>Y</th> <th>WID</th> <th>HT</th> </tr> </thead> <tbody> <tr> <td></td> <td></td> <td></td> <td></td> <td></td> </tr> </tbody> </table>	SYMBOL	X	Y	WID	HT						DESIGN BY: REM PROJECT ID: R-5799 CHECKED BY: TEH LOCATION: TRANSYLVANIA Jun 08, 2021 DIV: 14
SYMBOL	X	Y	WID	HT								

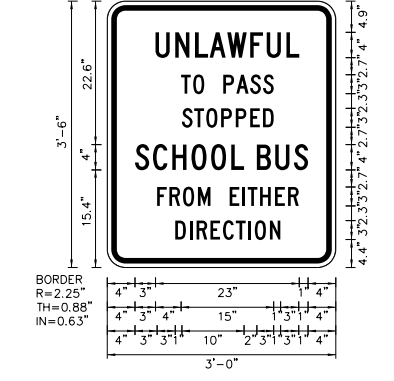


Spacing Factor is 1 unless specified otherwise

LETTER POSITIONS		Series/Size
Letter spacings are to start of next letter		Text Length
U	N	C 2000
7.6	3.1	22.7
T	O	C 2000
11.6	1.9	14.6
S	T	C 2000
11.8	1.9	14.5
S	C	C 2000
4.4	2.8	27.3
F	R	C 2000
7.8	1.9	22.3
D	I	C 2000
10.7	2.3	16.6

NORTH CAROLINA D.O.T. SIGN DETAIL

FILENAME: R-5799_sign sheets

SIGN NUMBER: 4287 TYPE: E QUANTITY: 8 SIGN WIDTH: 4'-1" HEIGHT: 4'-1" TOTAL AREA: 16.4 Sq.Ft. BORDER TYPE: FLUSH RECESS: 0.825" WIDTH: 0.875" RADII: 2.25" NO. Z BARS: 2 LENGTH: 40.6	BACKG COLOR: Yellow(Retroreflective) COPY COLOR: Black <table border="1"> <thead> <tr> <th>SYMBOL</th> <th>X</th> <th>Y</th> <th>WID</th> <th>HT</th> </tr> </thead> <tbody> <tr> <td></td> <td></td> <td></td> <td></td> <td></td> </tr> </tbody> </table>	SYMBOL	X	Y	WID	HT						DESIGN BY: W. Johnson PROJECT ID: CHECKED BY: KLJ LOCATION: Jul 16, 2020 DIV: 14
SYMBOL	X	Y	WID	HT								

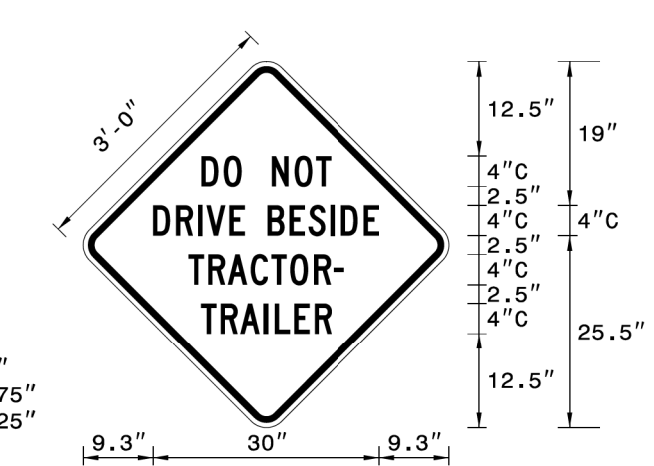


Spacing Factor is 1 unless specified otherwise

LETTER POSITIONS		Series/Size
Letter spacings are to start of next letter		Text Length
D	O	C 2000
15.7	3	17.2
D	R	C 2000
9.3	3	30
T	R	C 2000
14	2.6	20.6
T	R	C 2000
15.6	2.6	17.3

NORTH CAROLINA D.O.T. SIGN DETAIL

FILENAME: Tractor Trailer Roundabout

SIGN NUMBER: 4297 TYPE: E QUANTITY: 8 SIGN WIDTH: 3'-6" HEIGHT: 0'-8" TOTAL AREA: 2.3 Sq.Ft. BORDER TYPE: INSET RECESS: 0.38" WIDTH: 0.38" RADII: 1.88" NO. Z BARS: 1 LENGTH: 36.6	BACKG COLOR: Yellow(Retroreflective) COPY COLOR: Black <table border="1"> <thead> <tr> <th>SYMBOL</th> <th>X</th> <th>Y</th> <th>WID</th> <th>HT</th> </tr> </thead> <tbody> <tr> <td></td> <td></td> <td></td> <td></td> <td></td> </tr> </tbody> </table>	SYMBOL	X	Y	WID	HT						DESIGN BY: W. Johnson PROJECT ID: CHECKED BY: KLJ LOCATION: Jul 16, 2020 DIV: 14
SYMBOL	X	Y	WID	HT								

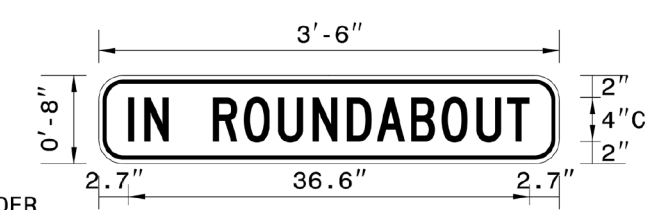

Spacing Factor is 1 unless specified otherwise

LETTER POSITIONS		Series/Size
Letter spacings are to start of next letter		Text Length
I	N	C 2000
2.7	1.4	36.6

NORTH CAROLINA D.O.T. SIGN DETAIL

FILENAME: Tractor Trailer Roundabout

5/25/2023
 R:\Projects\Signing\CADD\Sign Designs\R-5799_sign sheets_backup.dgn
 User:rlcaught