
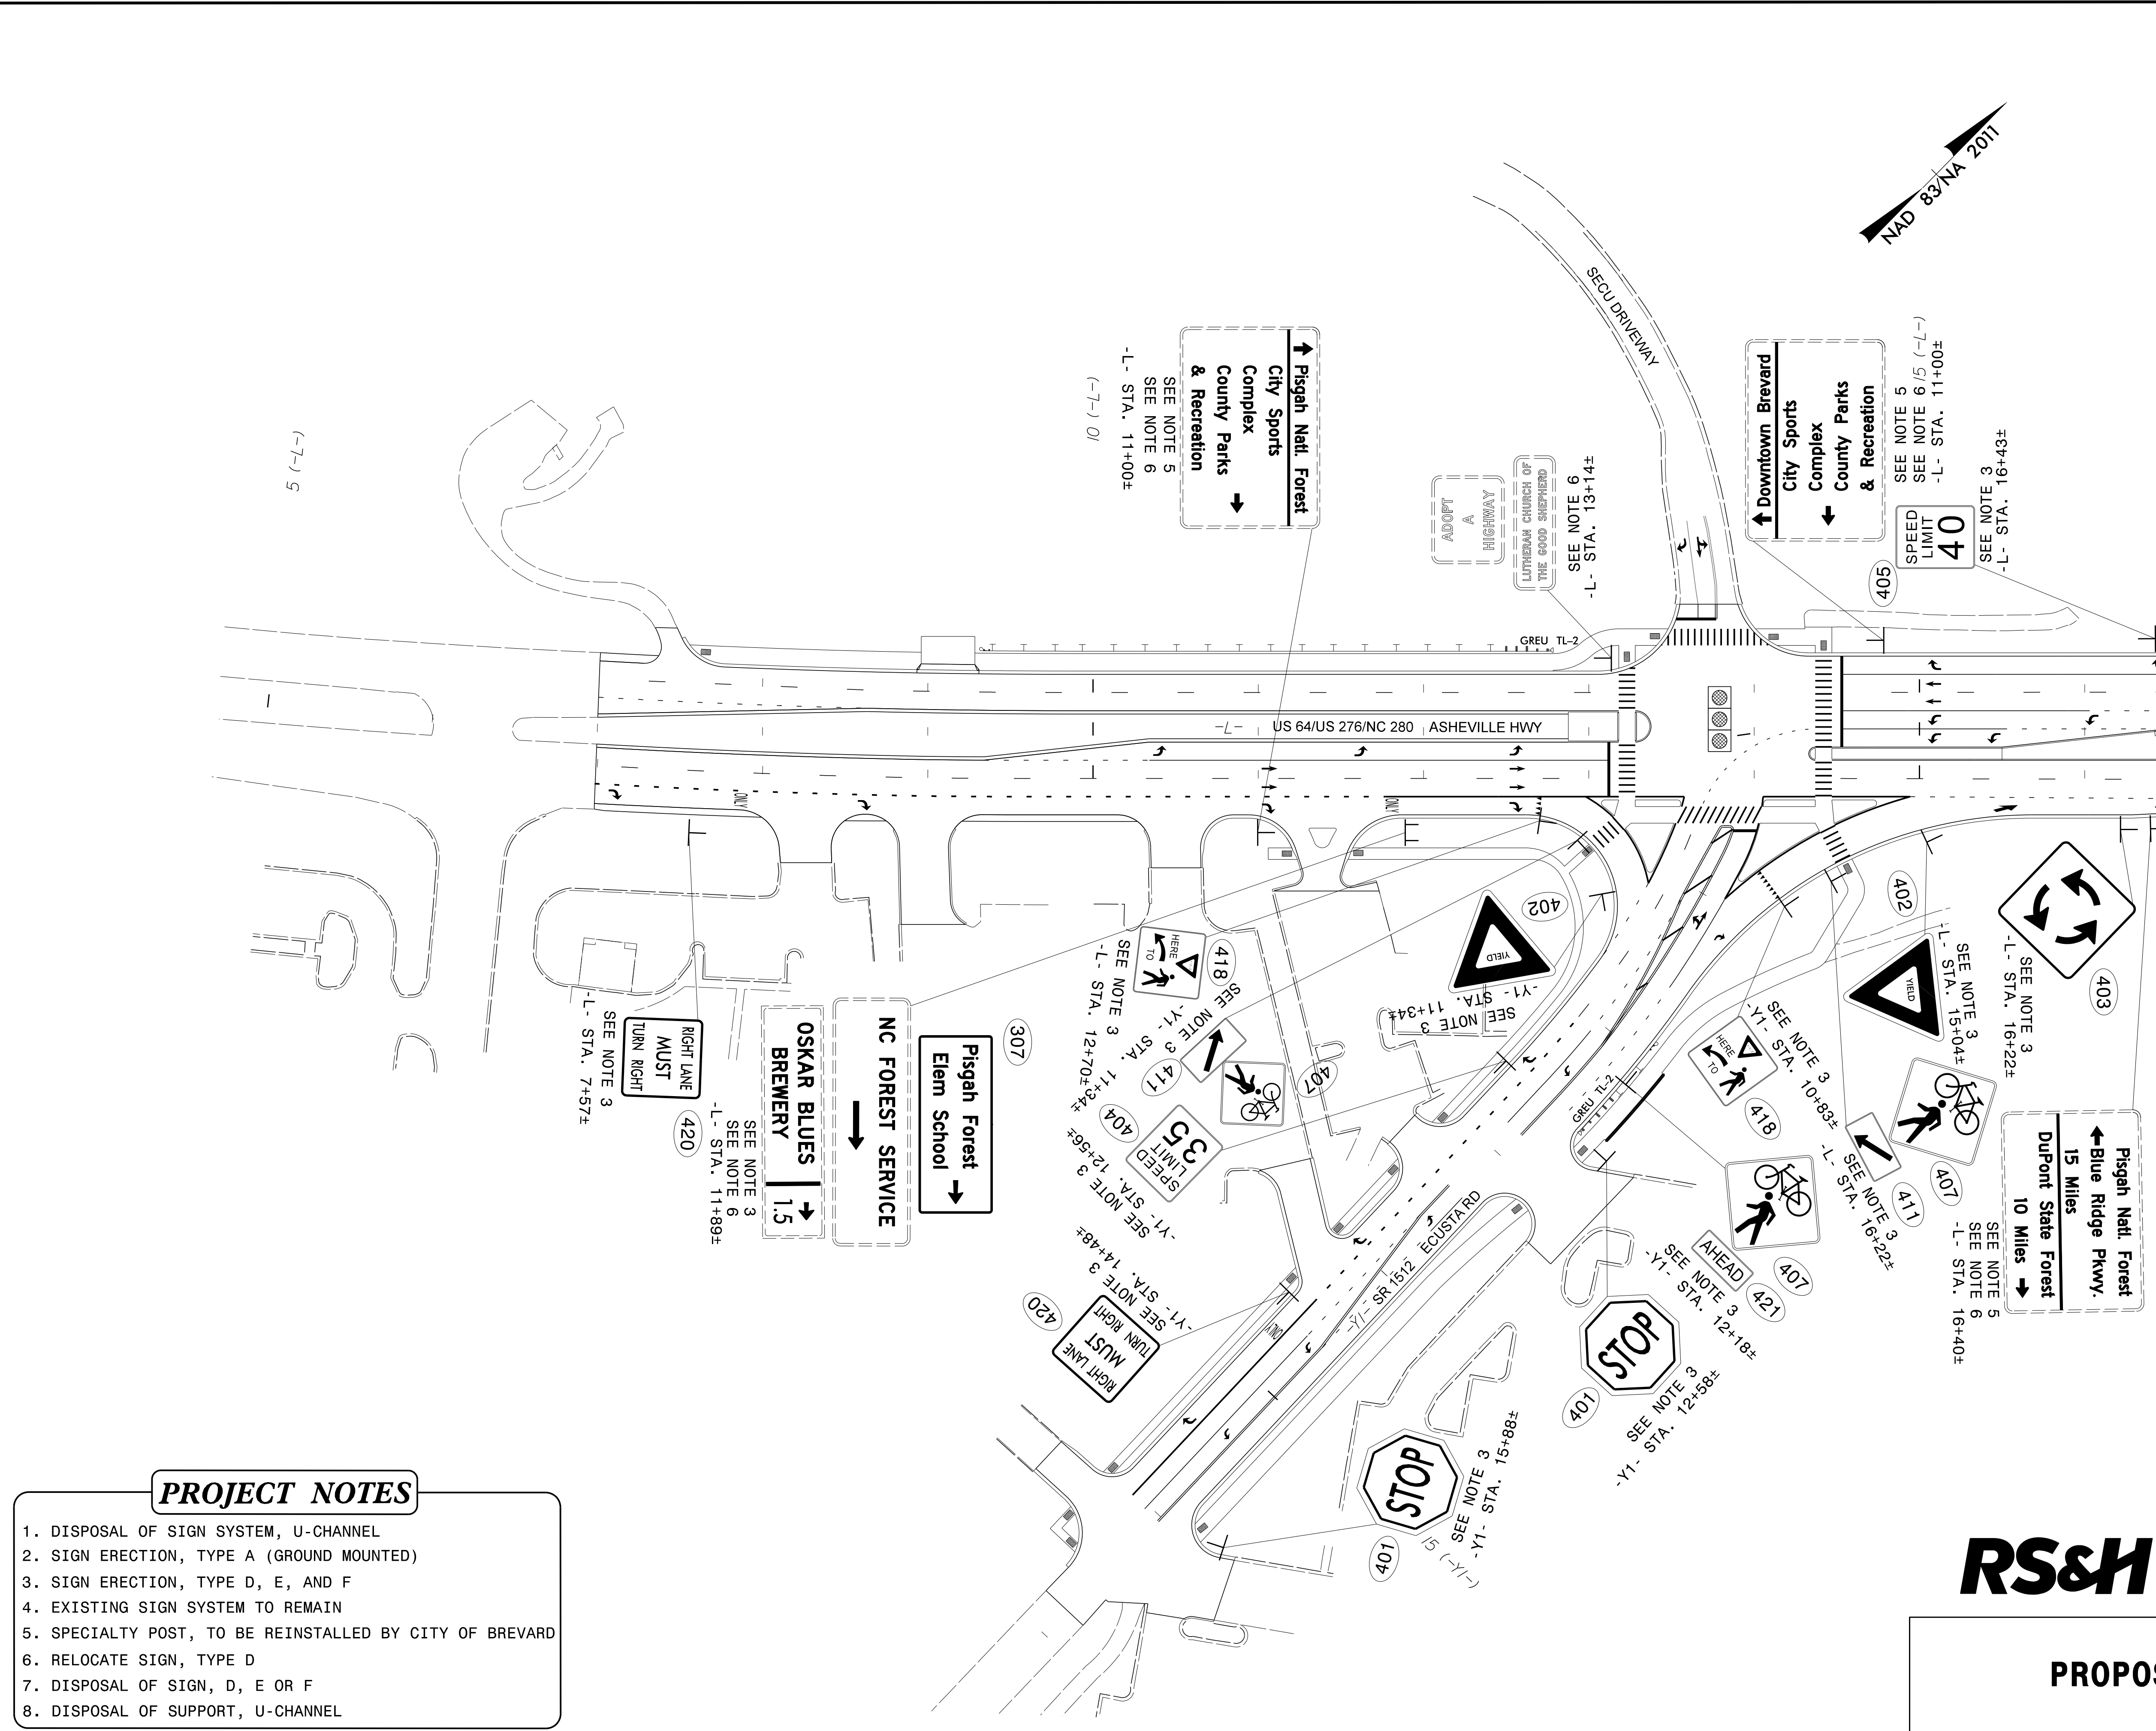


TIP NO. R-5799	SHEET NO. SIGN-4
APPROVED: <i>Allison C. Drake</i> 6/15/2023	
DATE: 6/15/2023	
SEAL 	
DOCUMENT NOT CONSIDERED FINAL UNLESS ALL SIGNATURES COMPLETED	



PROJECT NOTES

- DISPOSAL OF SIGN SYSTEM, U-CHANNEL
- SIGN ERECTION, TYPE A (GROUND MOUNTED)
- SIGN ERECTION, TYPE D, E, AND F
- EXISTING SIGN SYSTEM TO REMAIN
- SPECIALTY POST, TO BE REINSTALLED BY CITY OF BREVARD
- RELOCATE SIGN, TYPE D
- DISPOSAL OF SIGN, D, E OR F
- DISPOSAL OF SUPPORT, U-CHANNEL

RS&H 1520 SOUTH BOULEVARD, SUITE 200
 CHARLOTTE, NC 28203
 NC FIRM LICENSE No: F-0493

PROPOSED SIGNS

5/25/2023
 R:\Traffic\Signging\CADD\Signging Layout Plans\R5799_15_1_1.dgn
 User: jclough