
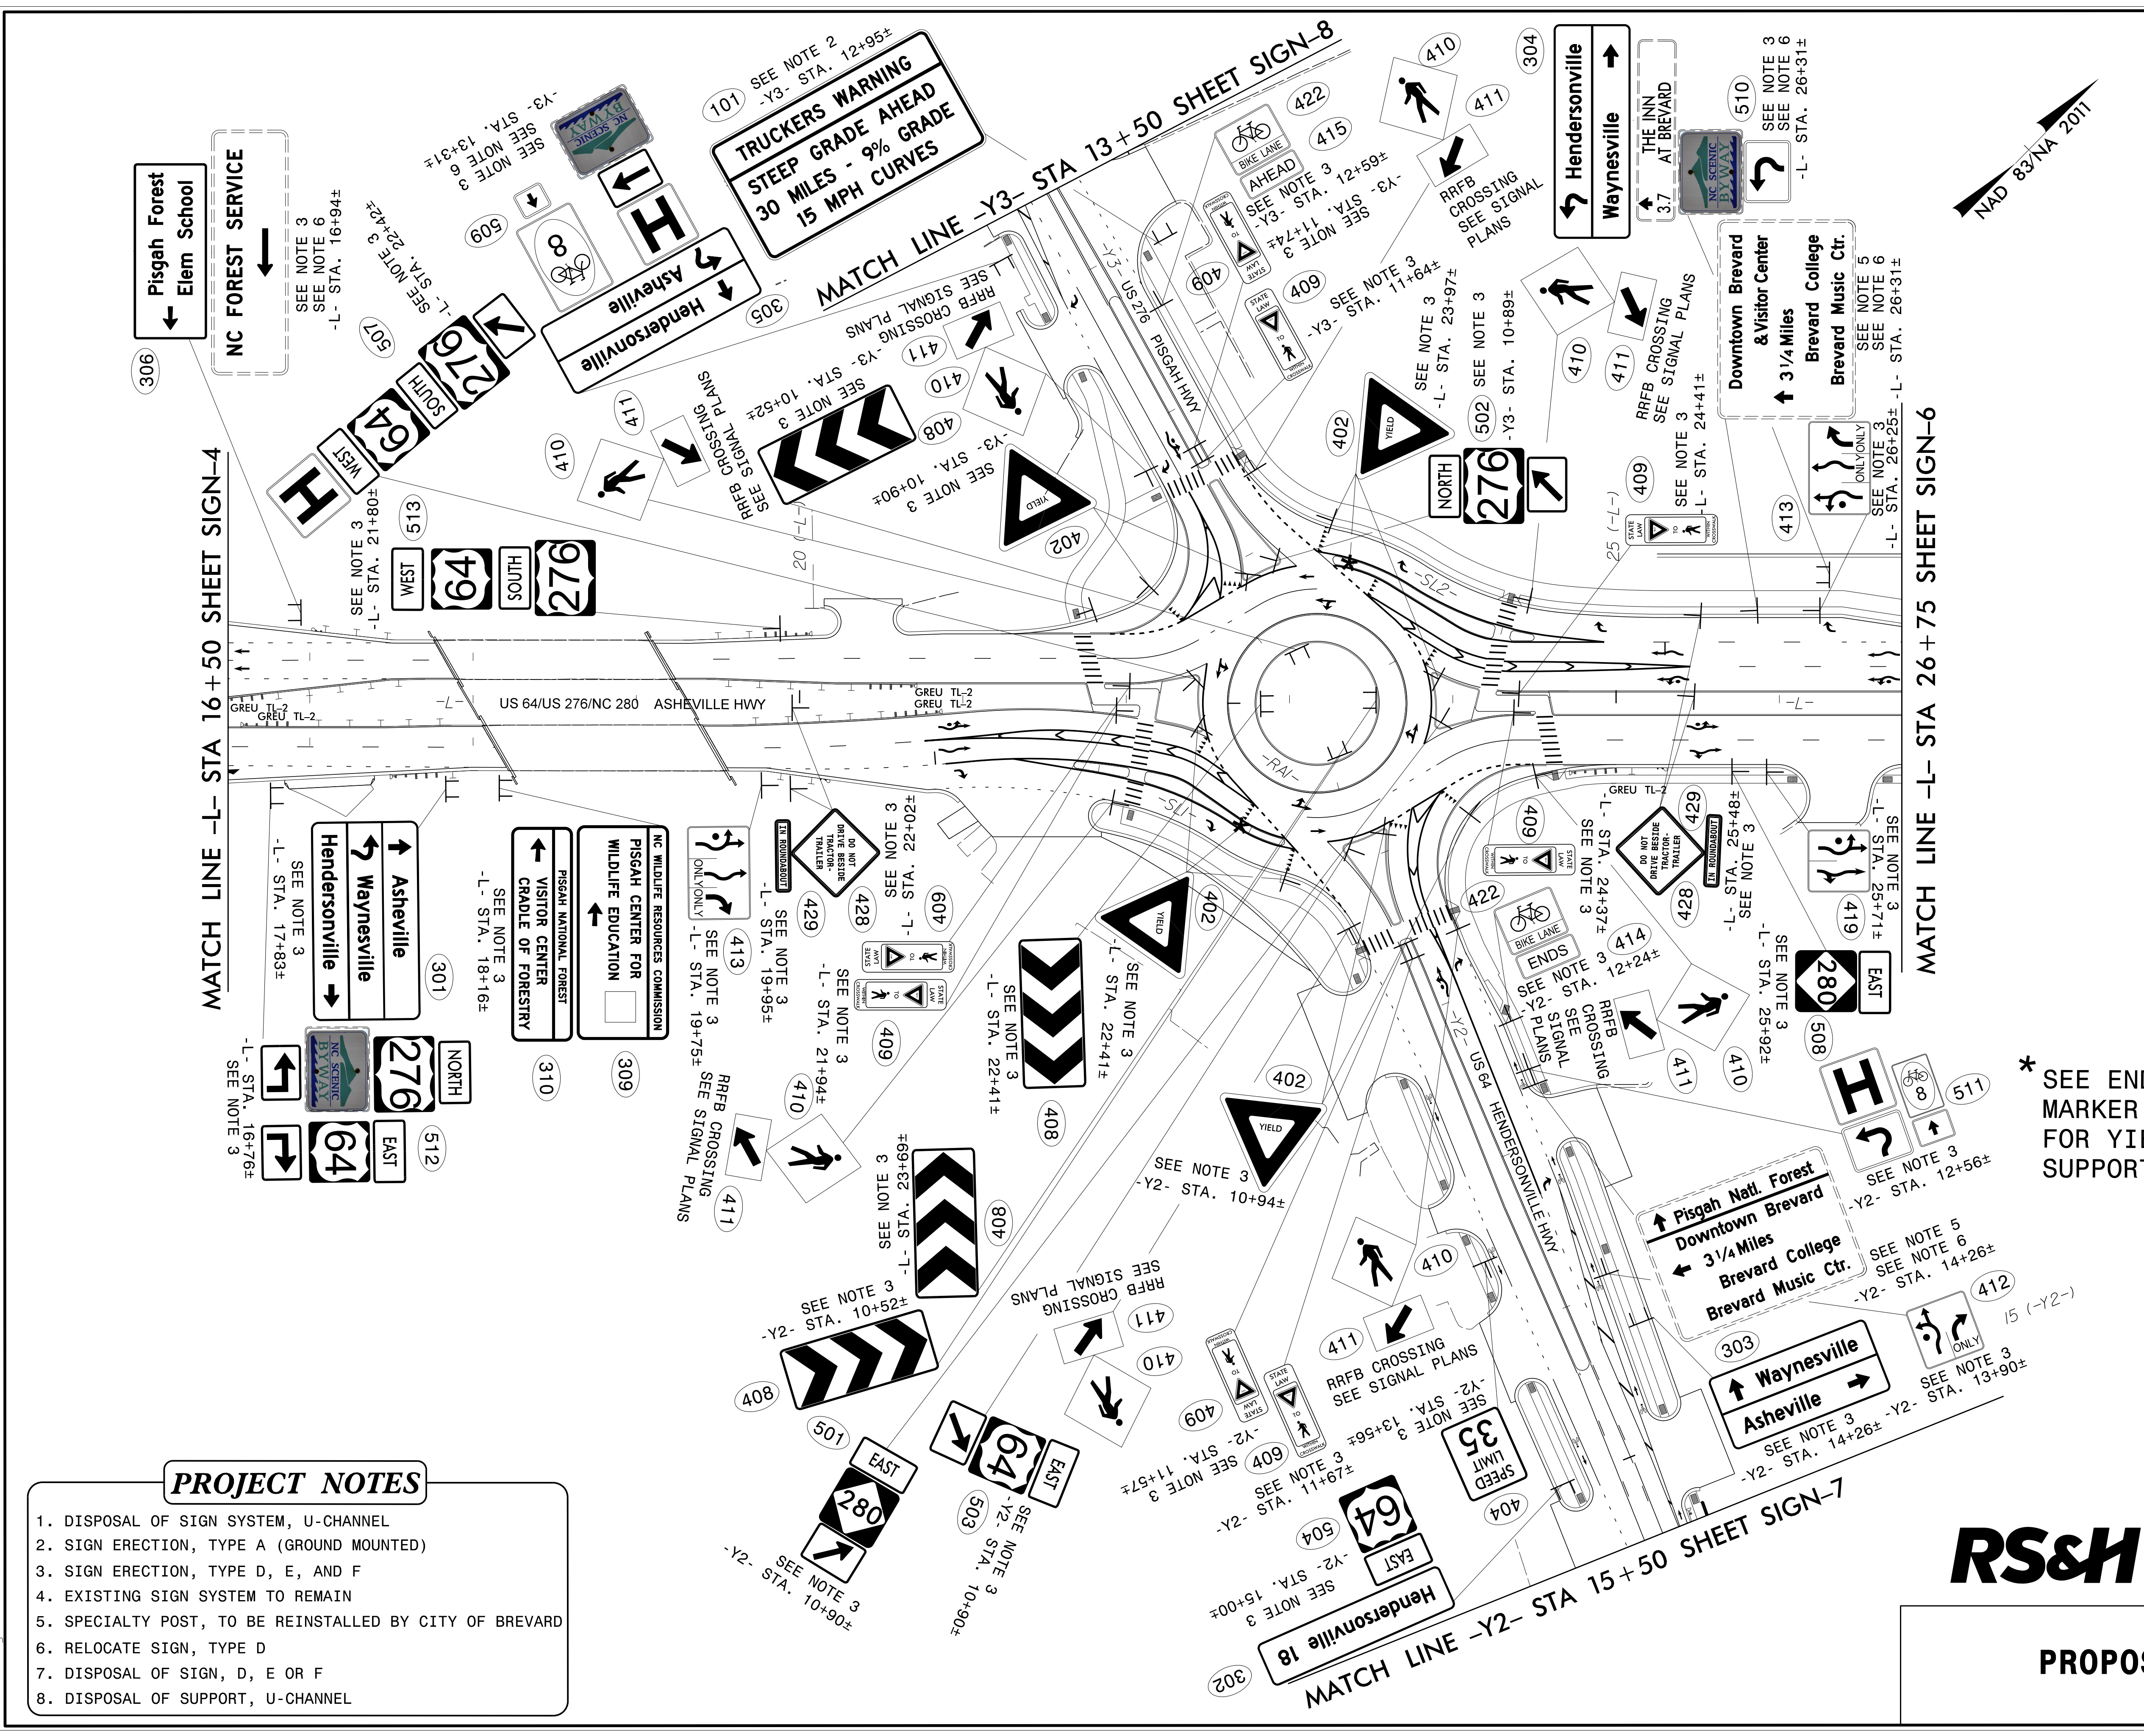


TIP NO. R-5799	SHEET NO. SIGN-5
APPROVED: <i>Allison C. Drake</i> 7F8890AGE8442E	
DATE: 6/15/2023	
SEAL 	
DOCUMENT NOT CONSIDERED FINAL UNLESS ALL SIGNATURES COMPLETED	



PROJECT NOTES

1. DISPOSAL OF SIGN SYSTEM, U-CHANNEL
2. SIGN ERECTION, TYPE A (GROUND MOUNTED)
3. SIGN ERECTION, TYPE D, E, AND F
4. EXISTING SIGN SYSTEM TO REMAIN
5. SPECIALTY POST, TO BE REINSTALLED BY CITY OF BREVARD
6. RELOCATE SIGN, TYPE D
7. DISPOSAL OF SIGN, D, E OR F
8. DISPOSAL OF SUPPORT, U-CHANNEL

* SEE END OF MEDIAN MARKER SPECIAL PROVISION FOR YIELD SIGN AND SUPPORT DETAILS.



PROPOSED SIGNS

5/25/2023 R:\Traffic\Signing\CADD\Signing Layout Plans\R5799_1_sign_prop_dtl_02.dgn User: rclough