
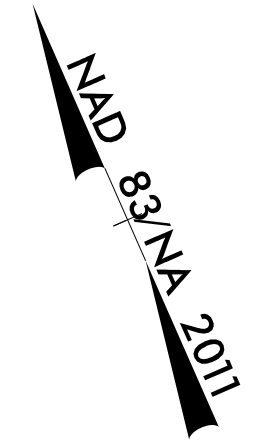
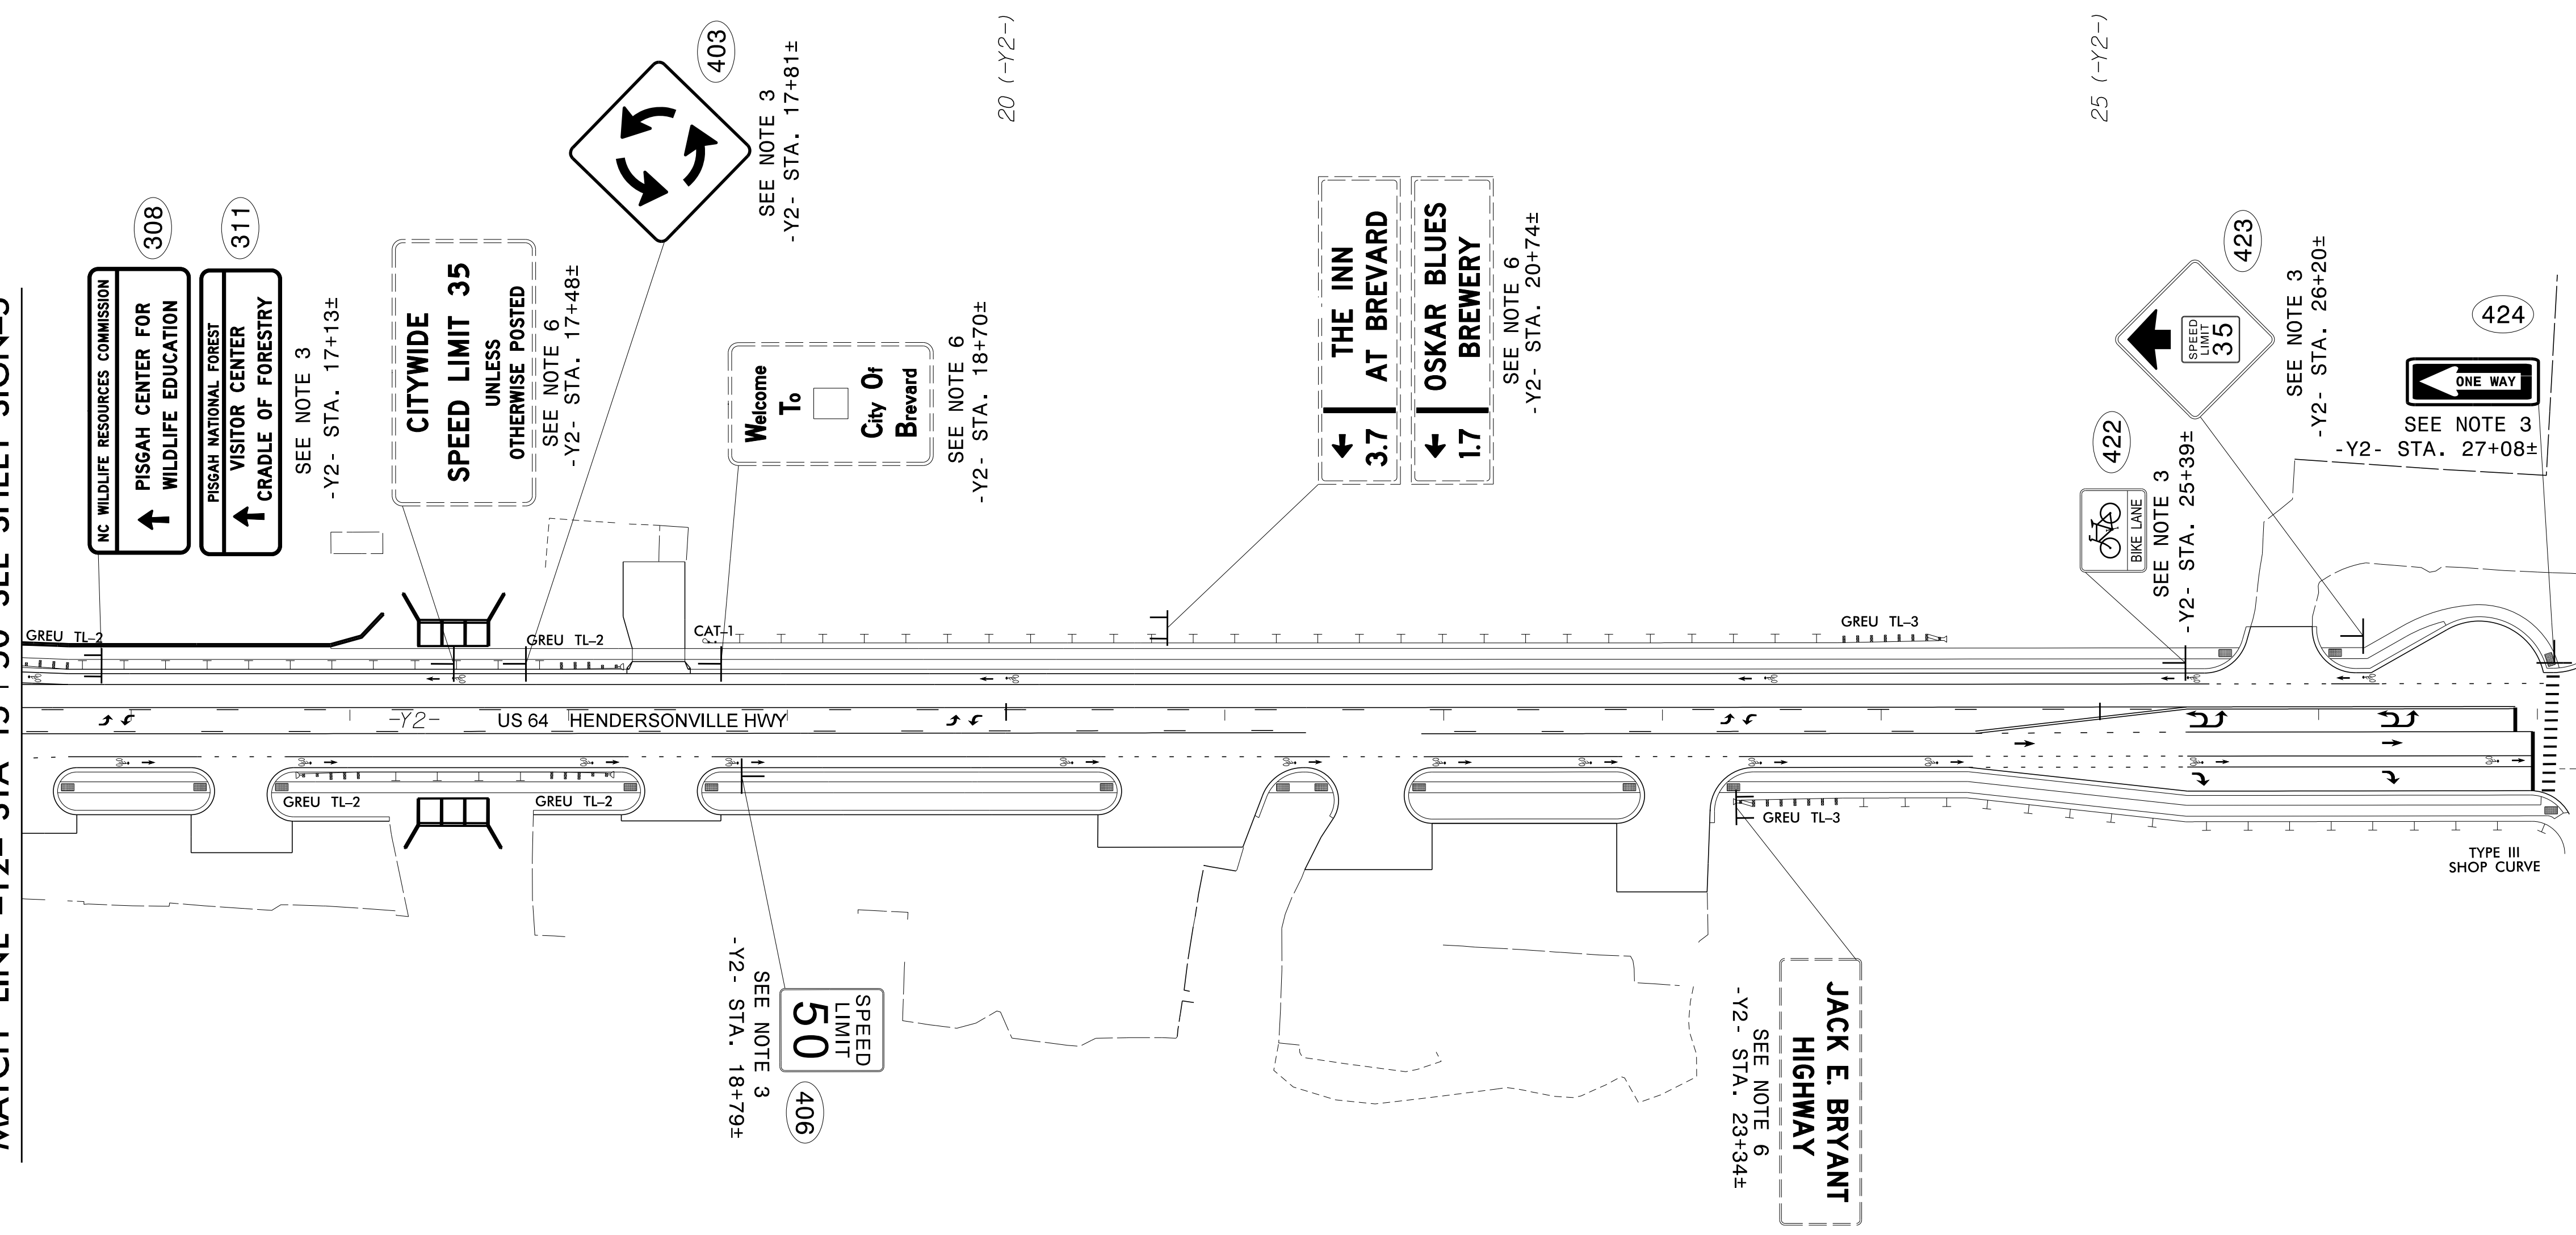


TIP NO. R-5799	SHEET NO. SIGN-7
APPROVED: <i>Allison C. Drake</i> 3F889ACE68442E	
DATE: 6/15/2023	
SEAL	
	
DOCUMENT NOT CONSIDERED FINAL UNLESS ALL SIGNATURES COMPLETED	



MATCH LINE -Y2- STA 15 +50 SEE SHEET SIGN-5



**PROJECT NOTES**

1. DISPOSAL OF SIGN SYSTEM, U-CHANNEL
2. SIGN ERECTION, TYPE A (GROUND MOUNTED)
3. SIGN ERECTION, TYPE D, E, AND F
4. EXISTING SIGN SYSTEM TO REMAIN
5. SPECIALTY POST, TO BE REINSTALLED BY CITY OF BREVARD
6. RELOCATE SIGN, TYPE D
7. DISPOSAL OF SIGN, D, E OR F
8. DISPOSAL OF SUPPORT, U-CHANNEL

**RS&H** 1520 SOUTH BOULEVARD, SUITE 200  
 CHARLOTTE, NC 28203  
 NC FIRM LICENSE No: F-0493

**PROPOSED SIGNS**

5/25/2023  
 P:\Traffic\Signing\CADD\Signing Layout Plans\R5799\_sign\_prop\_dtl\_04.dgn  
 User:rlaught