
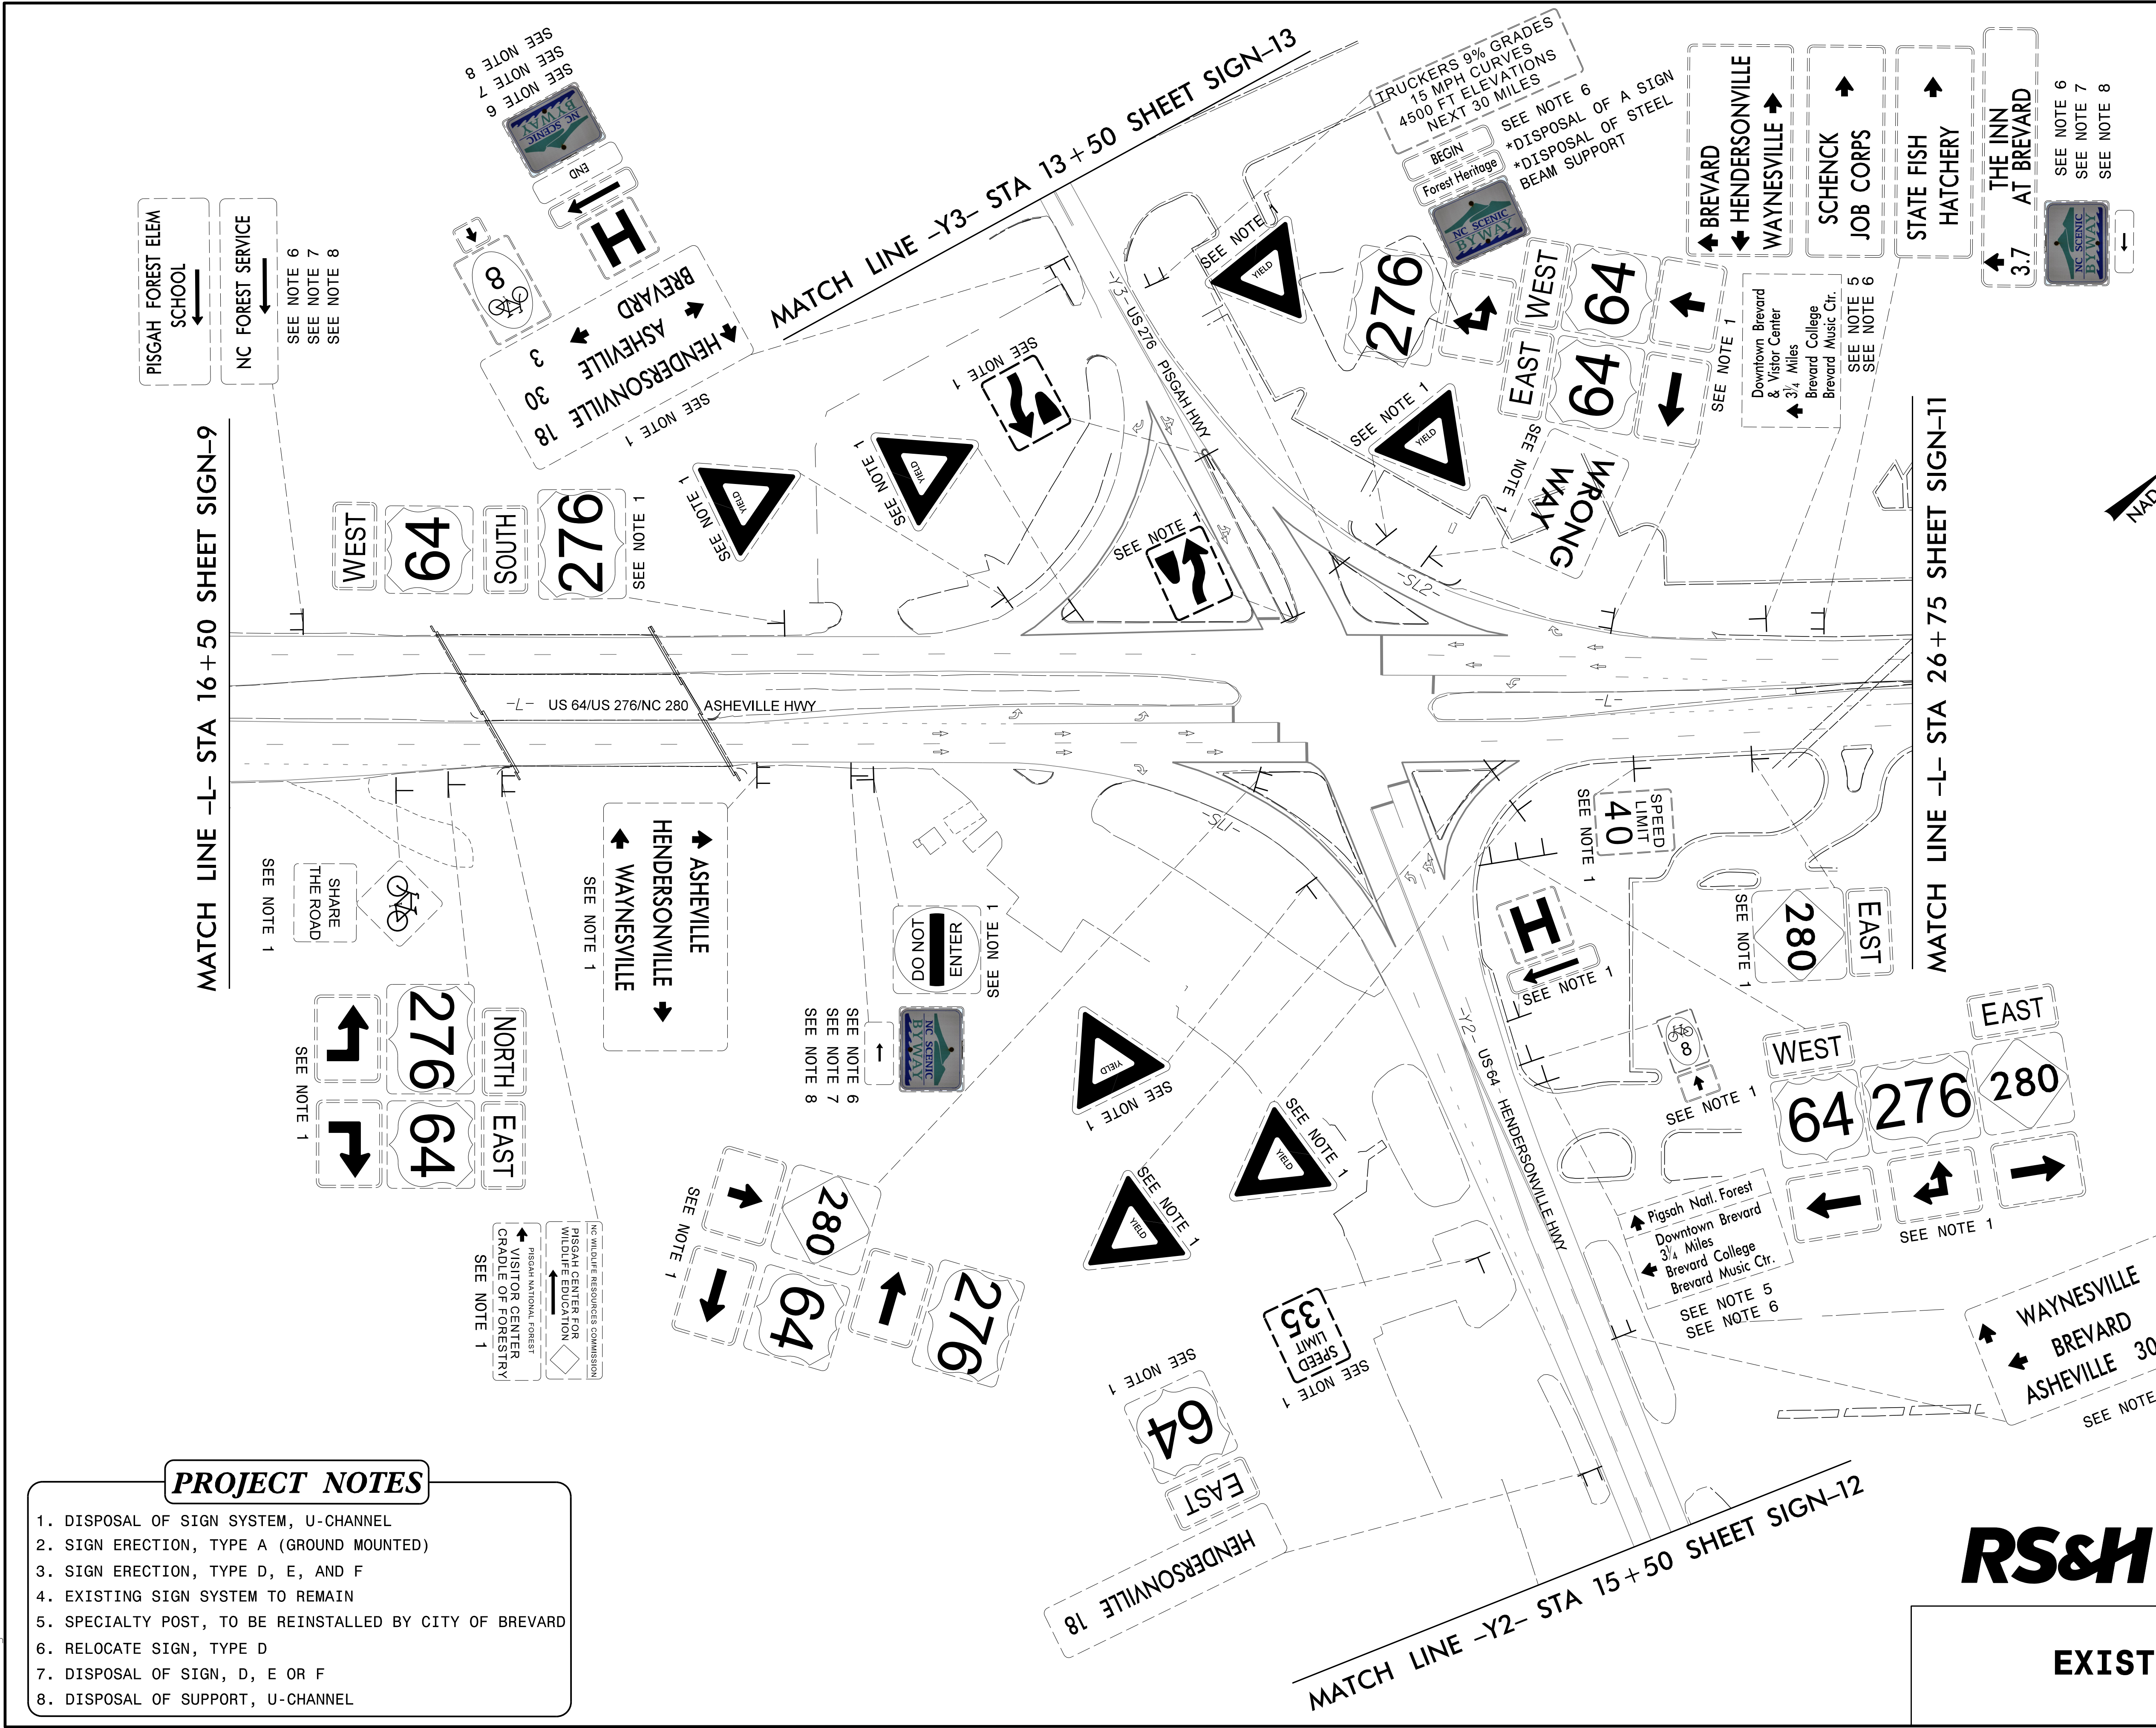


TIP NO. R-5799	SHEET NO. SIGN-10
APPROVED: <i>Allison C. Drake</i> DESIGNED BY: 78889ACB84E2	
DATE: 6/15/2023	
SEAL 	
DOCUMENT NOT CONSIDERED FINAL UNLESS ALL SIGNATURES COMPLETED	



PROJECT NOTES

1. DISPOSAL OF SIGN SYSTEM, U-CHANNEL
2. SIGN ERECTION, TYPE A (GROUND MOUNTED)
3. SIGN ERECTION, TYPE D, E, AND F
4. EXISTING SIGN SYSTEM TO REMAIN
5. SPECIALTY POST, TO BE REINSTALLED BY CITY OF BREVARD
6. RELOCATE SIGN, TYPE D
7. DISPOSAL OF SIGN, D, E OR F
8. DISPOSAL OF SUPPORT, U-CHANNEL

RS&H 1520 SOUTH BOULEVARD, SUITE 200
CHARLOTTE, NC 28203
NC FIRM LICENSE No: F-0493

EXISTING SIGNS

5/25/2023
 R:\Traffic\Signing\CADD\Signing Layout Ploms\R5799_sign_exist.dtl_02.dgn
 User:rlc\laught