
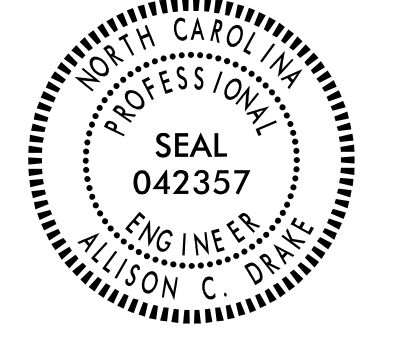


TIP NO. R-5799	SHEET NO. SIGN-13
APPROVED: <i>Allison C. Drake</i> <small>2023/06/15 10:44:42</small>	
DATE: 6/15/2023	
SEAL 	
DOCUMENT NOT CONSIDERED FINAL UNLESS ALL SIGNATURES COMPLETED	

MVD 8/2/NA 2011

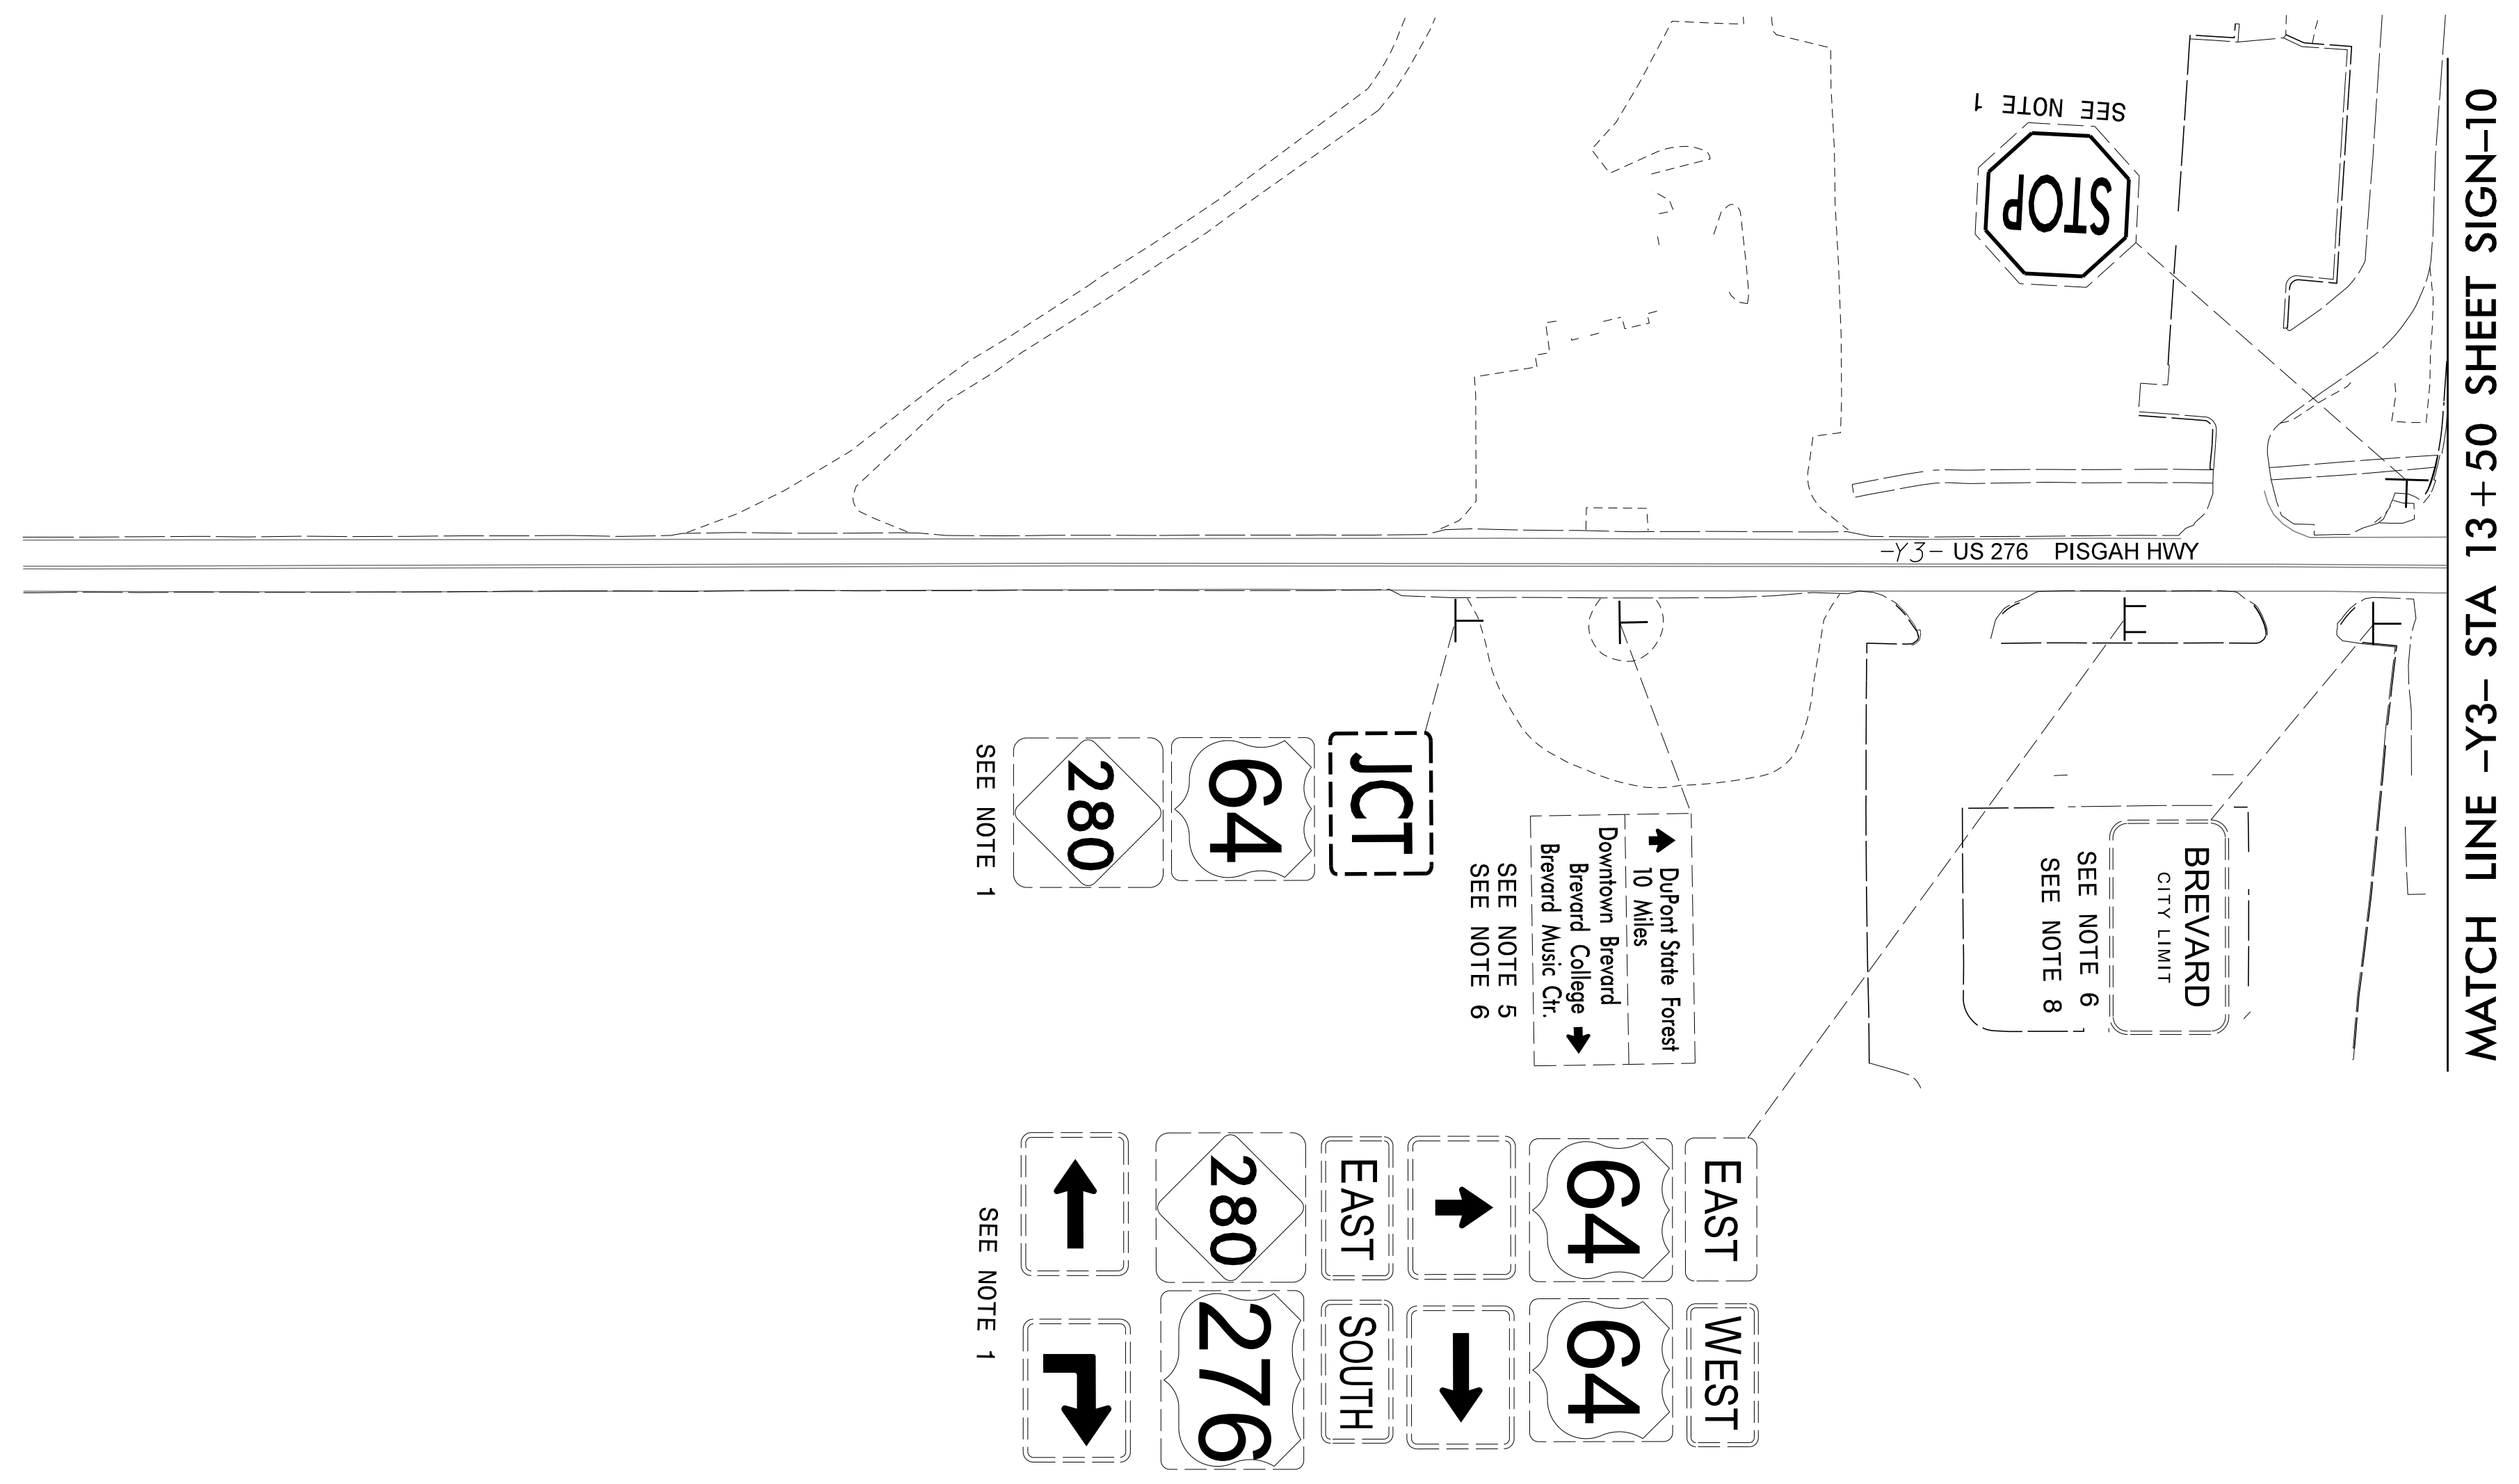

PROJECT NOTES

1. DISPOSAL OF SIGN SYSTEM, U-CHANNEL
2. SIGN ERECTION, TYPE A (GROUND MOUNTED)
3. SIGN ERECTION, TYPE D, E, AND F
4. EXISTING SIGN SYSTEM TO REMAIN
5. SPECIALTY POST, TO BE REINSTALLED BY CITY OF BREVARD
6. RELOCATE SIGN, TYPE D
7. DISPOSAL OF SIGN, D, E OR F
8. DISPOSAL OF SUPPORT, U-CHANNEL

RS&H 1520 SOUTH BOULEVARD, SUITE 200
 CHARLOTTE, NC 28203
 NC FIRM LICENSE No: F-0493

EXISTING SIGNS

5/25/2023
P:\Traffic\Signing\CADD\Signing Layout Plans\R5799_sign_exist.dtl_05.dgn
User:rlcaughn