





TIMING CHART RRFB GROUP R31/R32/R33 R41/R42/R43 R24/R25 R61/R62/R63 **FEATURE** R21/R22/R23 RRFB Flash Time 23 23 21 23 19

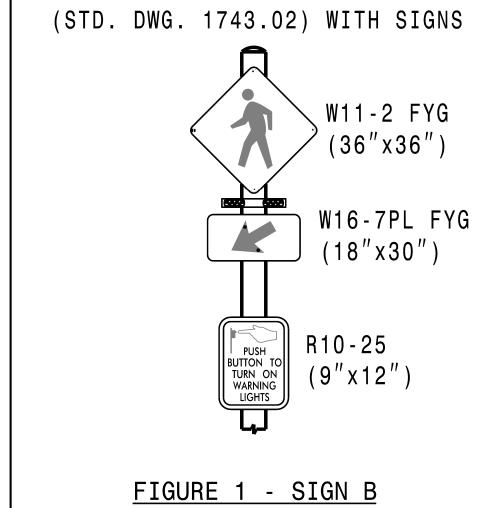

ERECT RRFB ON TYPE II PEDESTAL

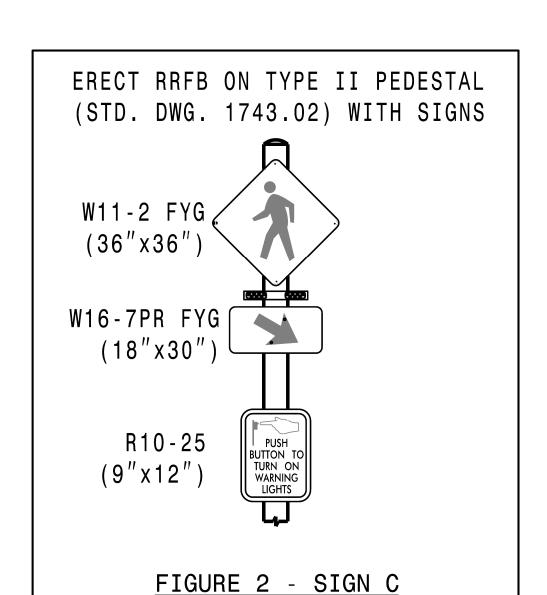

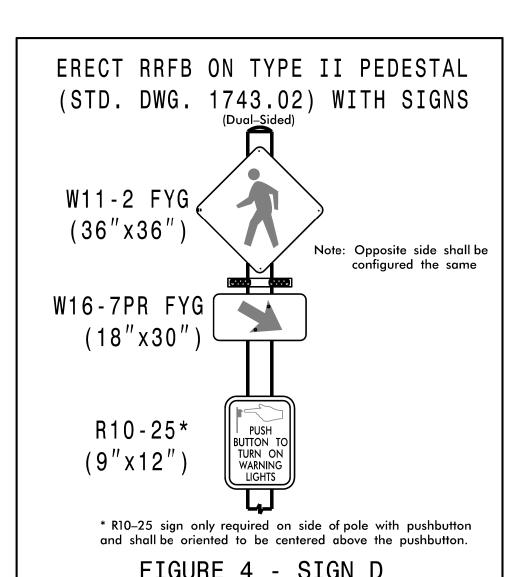

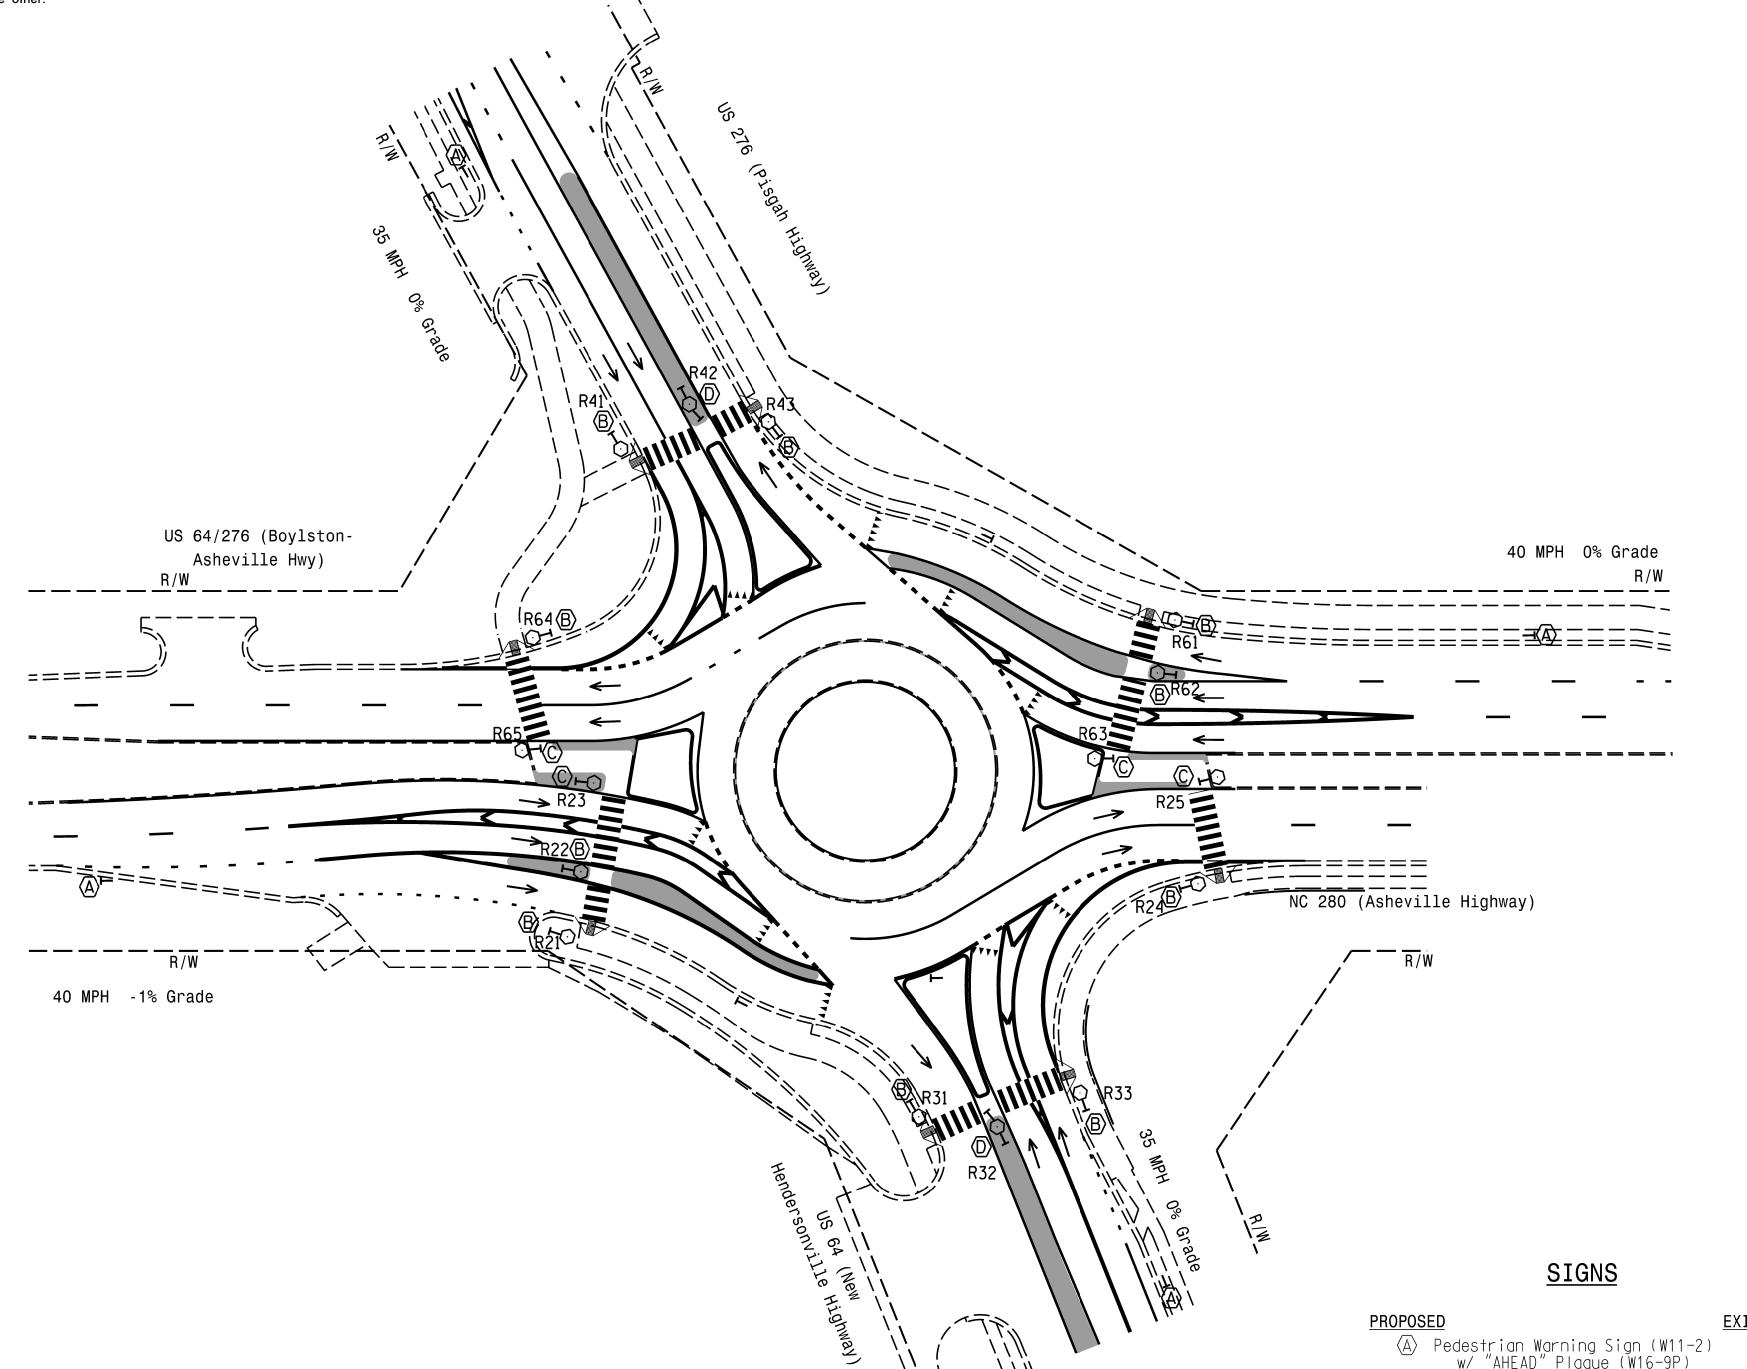

<u>EXISTING</u> ⟨A⟩ Pedestrian Warning Sign (W11-2) w/ "AHEAD" Plaque (W16-9P) RRFB w/ Left Arrow (See Fig. 1) (B) RRFB w/ Right Arrow (See Fig. 2) (C) RRFB w/ Right Arrow (See Fig. 4)



Pedestrian Crossings NC 280 (Asheville Highway) US 64-276 (Boylston-Asheville Highway) at US 64 (Hendersonville Highway)

US 276 (Pisgah Highway) Division 14 Transylvania County April 2023 PREPARED BY: REVIEWED BY: P. Koloski

Brevard REVIEWED BY: S.G. Haynie INIT. DATE ∨ Note Change

RS&H

FIGURE 4 - SIGN D

1520 SOUTH BOULEVARD, SUITE CHARLOTTE, NC 28203 (704) 752-0610

DOCUMENT NOT CONSIDERED FINAL UNLESS ALL SIGNATURES COMPLETED

SEAL 029531

Steven G. Haynie 4/28/202

ig Inventory No.