


11/15/19

TIP PROJECT: R-5799


STATE OF NORTH CAROLINA
DIVISION OF HIGHWAYS

T.I.P. NO.	SHEET NO.
R-5799	UC-1


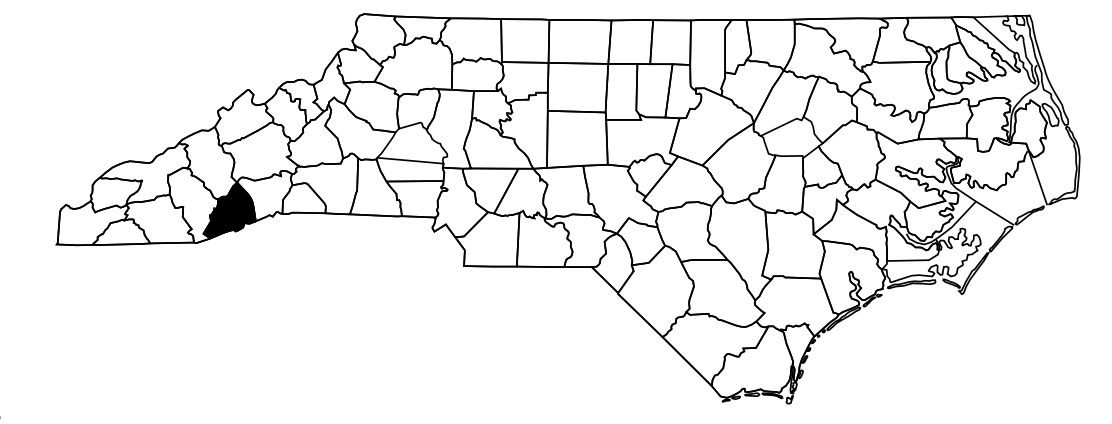


UTILITY CONSTRUCTION PLANS TRANSYLVANIA COUNTY


LOCATION: US 64 AT NC 280 /NC 64 INTERSECTION IMPROVEMENTS
TYPE OF WORK: WATER AND SEWER LINE CONSTRUCTION

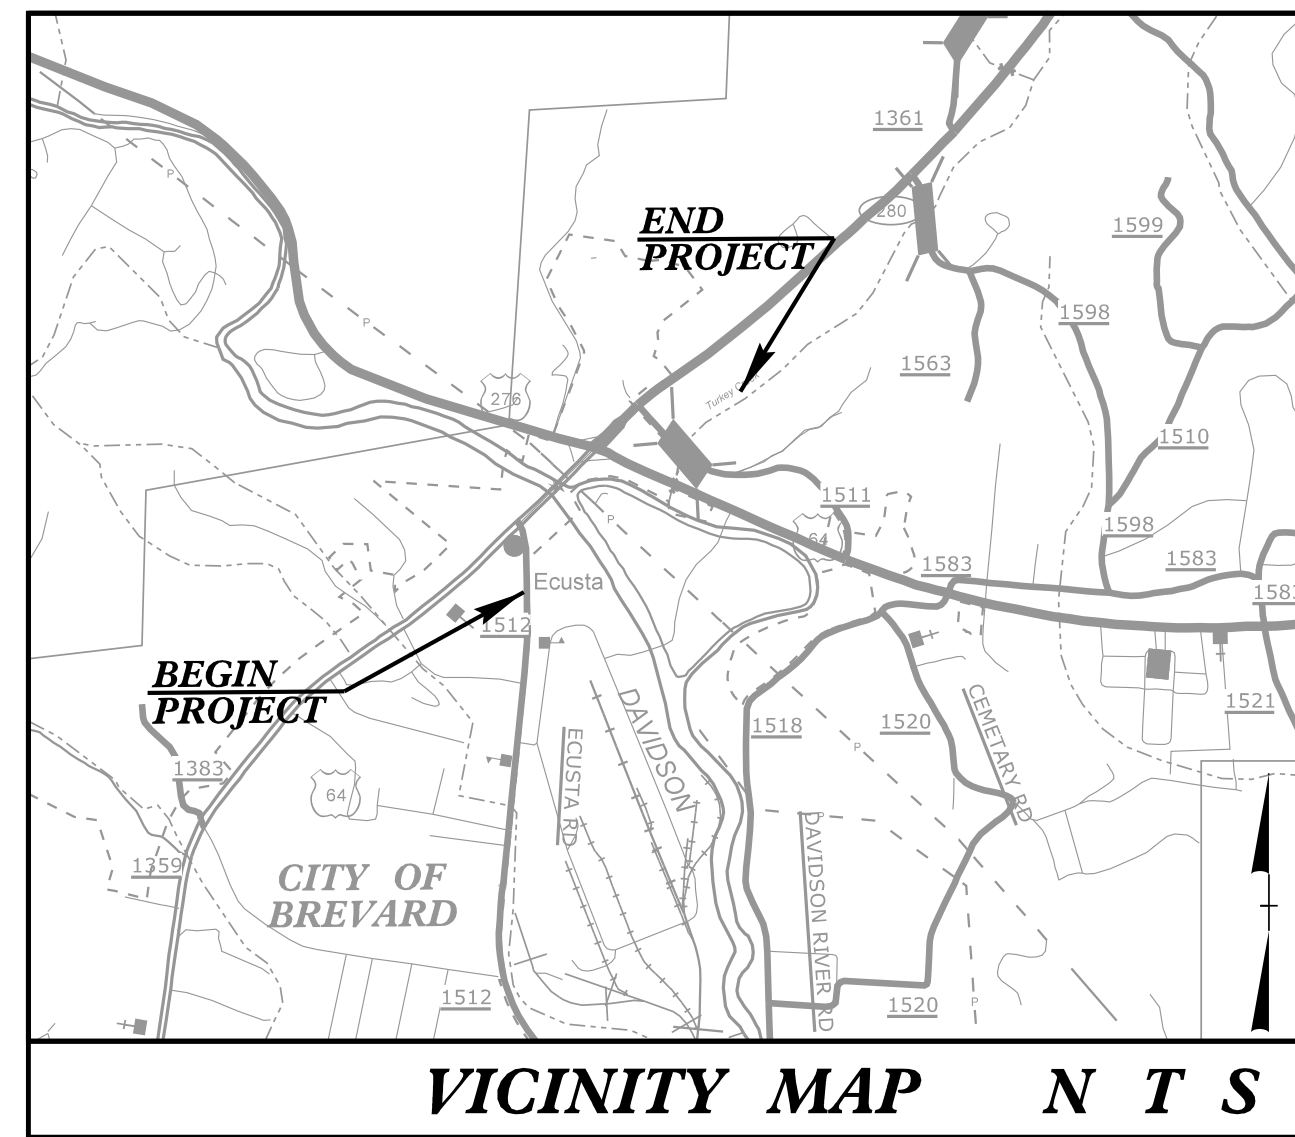

VICINITY MAP N T S

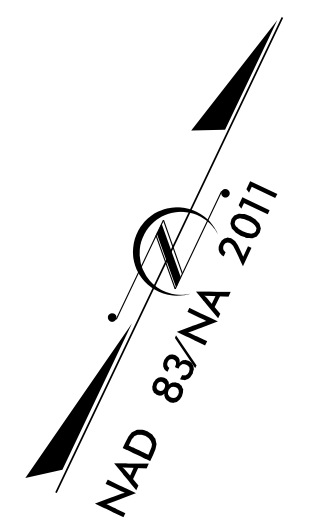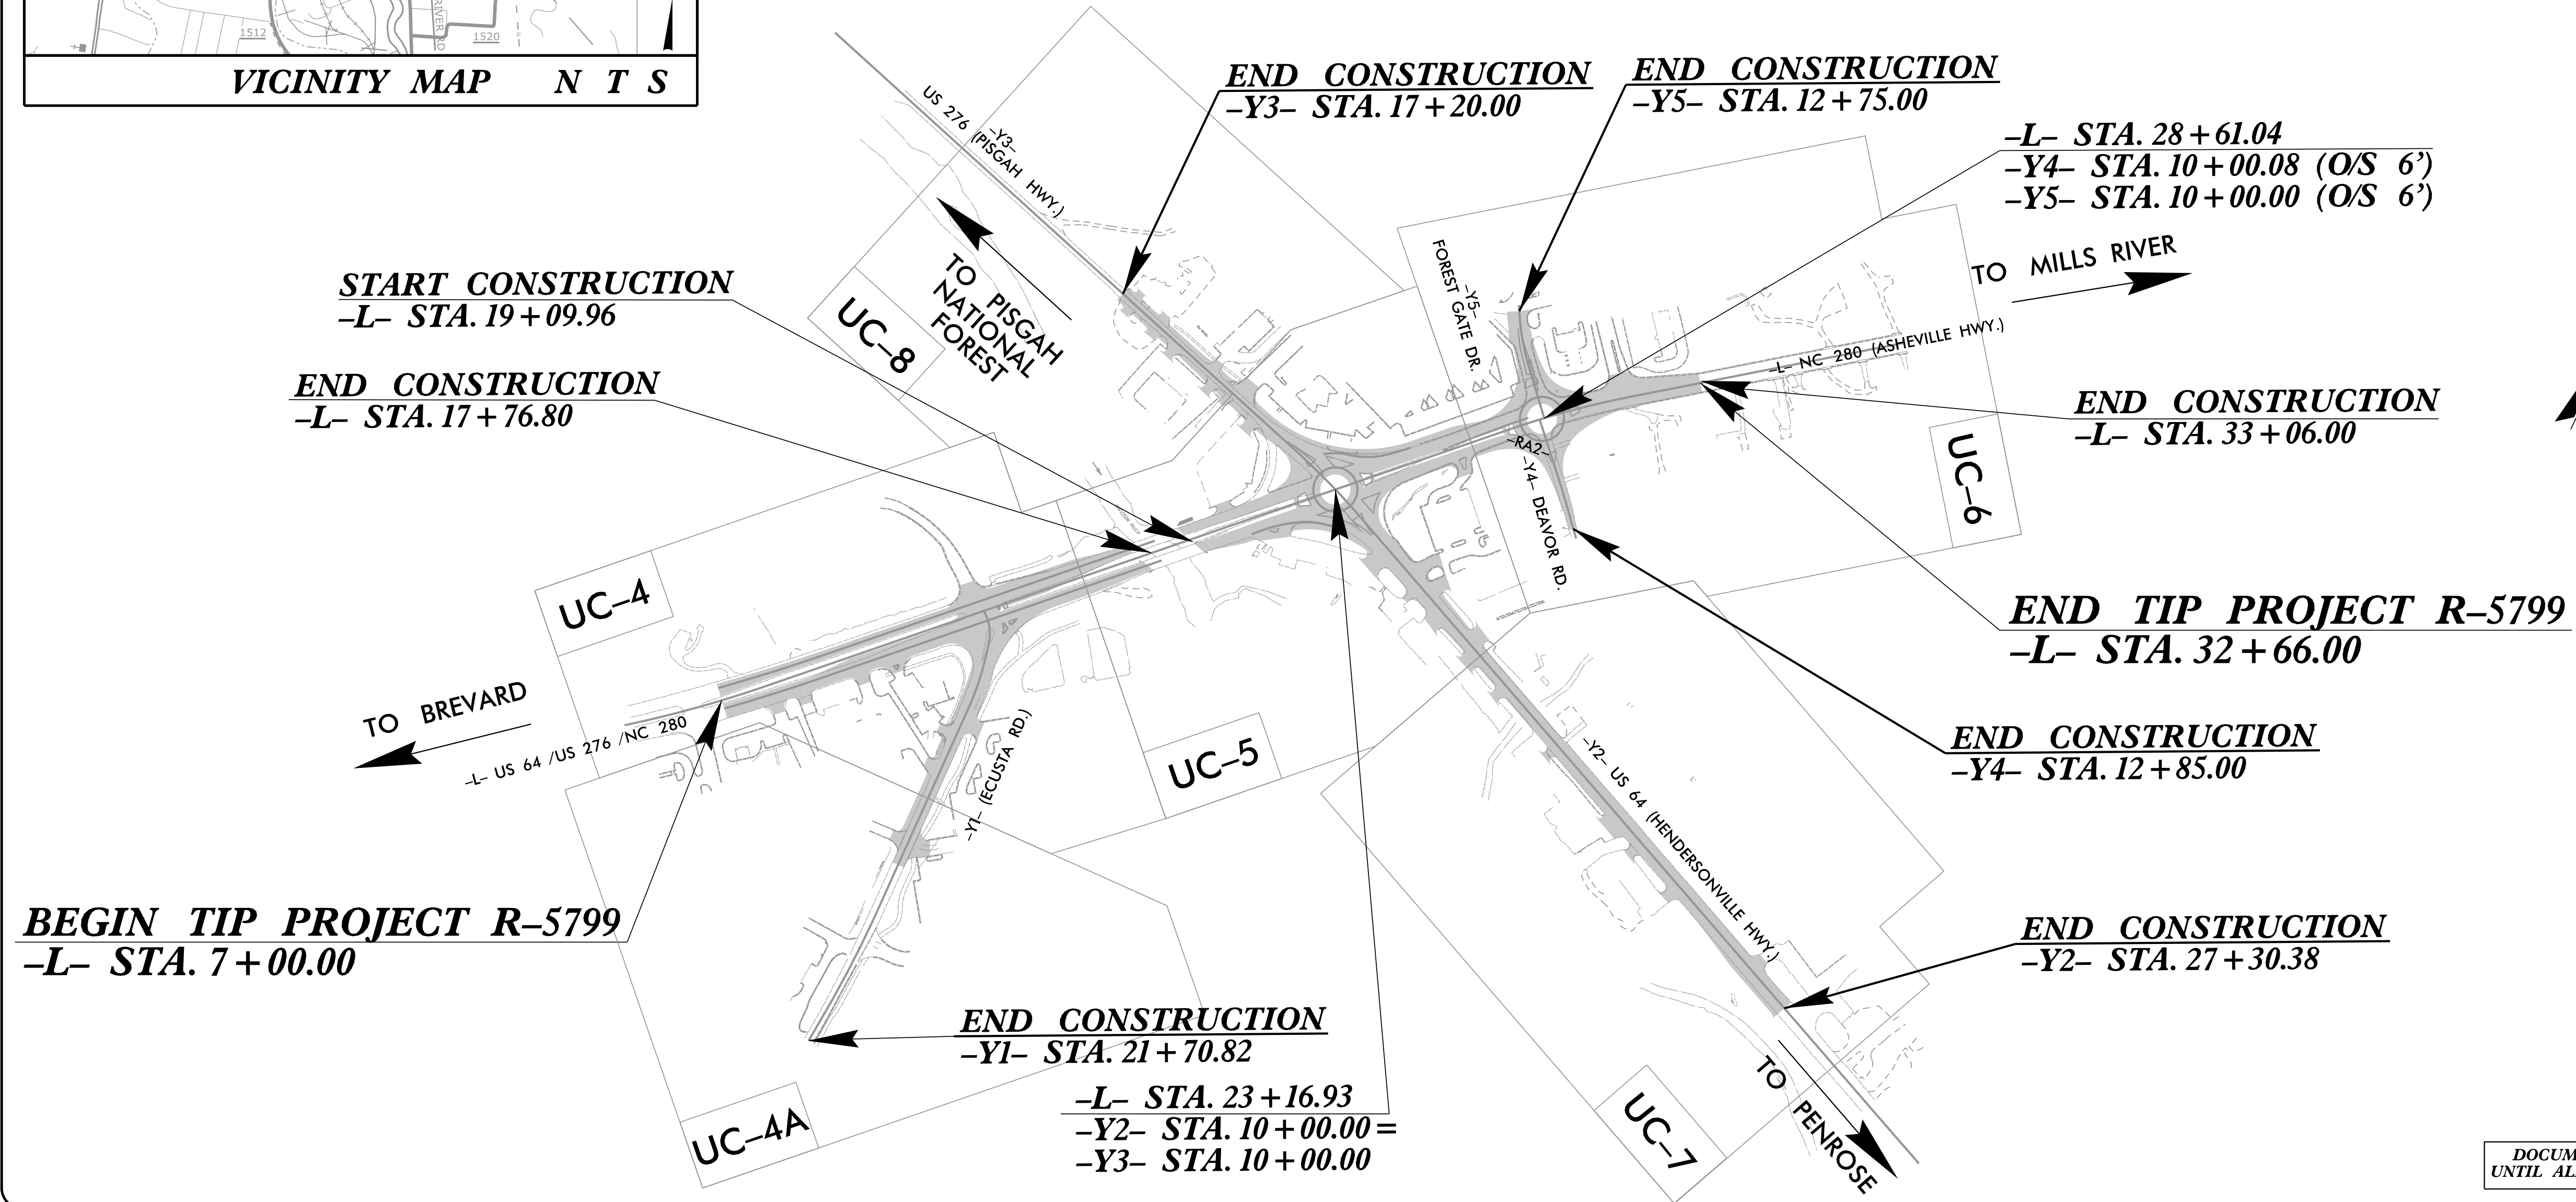

DOCUMENT NOT CONSIDERED FINAL
UNTIL ALL SIGNATURES ARE COMPLETED

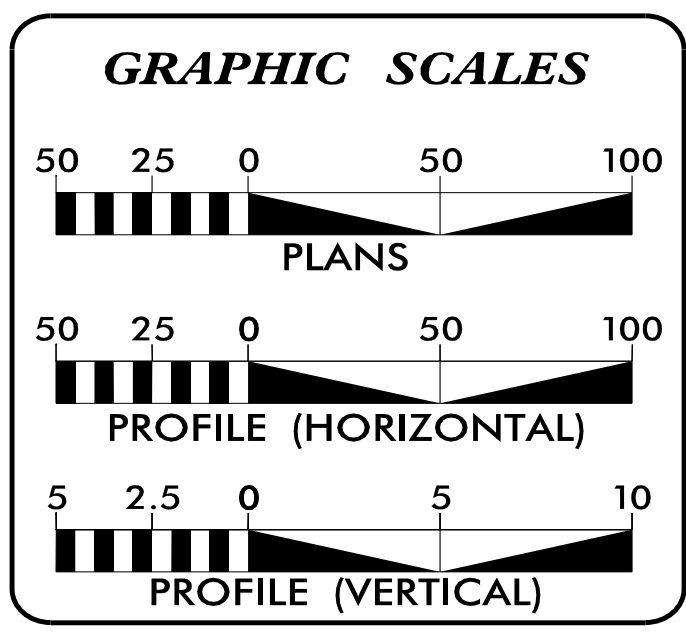

SHEET NO.:	DESCRIPTION:
UC-1	TITLE SHEET
UC-2	UTILITY SYMBOLOGY
UC-3	NOTES
UC-3A THRU UC-3D	DETAILS
UC-4 THRU UC-8A	UTILITY CONSTRUCTION SHEETS

WATER AND SEWER OWNERS ON PROJECT


(A) WATER - CITY OF BREVARD
(B) SANITARY SEWER - CITY OF BREVARD

PREPARED IN THE OFFICE OF

V&M
Vaughn & Melton
Consulting Engineers

1318-F PATTON AVE
ASHEVILLE, NC 28806
828.253.2796

7/13/2023 | 1:41:58 PM EDT

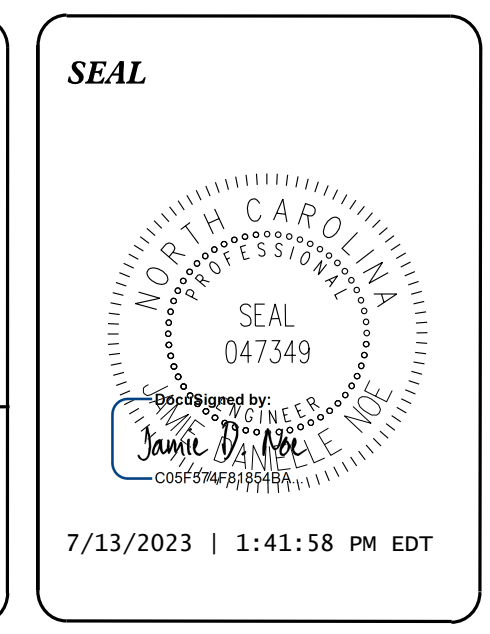

DIVISION OF HIGHWAYS UTILITIES UNIT
1555 MAIL SERVICES CENTER
RALEIGH, NC 27699-1555
PHONE (919) 707-6690
FAX (919) 250-4151

Michael Bright, P.E. UTILITIES REGIONAL ENGINEER
Bob Golding DIVISION UTILITY ENGINEER
Amy Dupree UTILITIES AREA COORDINATOR

5/10/2023 12:48:57 PM
R5799-UTL-UC-1.dgn
User: rnr-davis