


DESIGNED BY: MRD  
 DRAWN BY: SRW  
 CHECKED BY: JDN  
 APPROVED BY: JDN



NORTH CAROLINA DEPARTMENT OF TRANSPORTATION  
 UTILITIES ENGINEERING SEC.  
 PHONE: (919) 707-6690  
 FAX: (919) 250-4151

7/13/2023 11:41:58 PM EDT  
 UTILITY CONSTRUCTION PLANS ONLY

**UTILITY CONSTRUCTION**  
 DOCUMENT NOT CONSIDERED FINAL  
 UNLESS ALL SIGNATURES COMPLETED

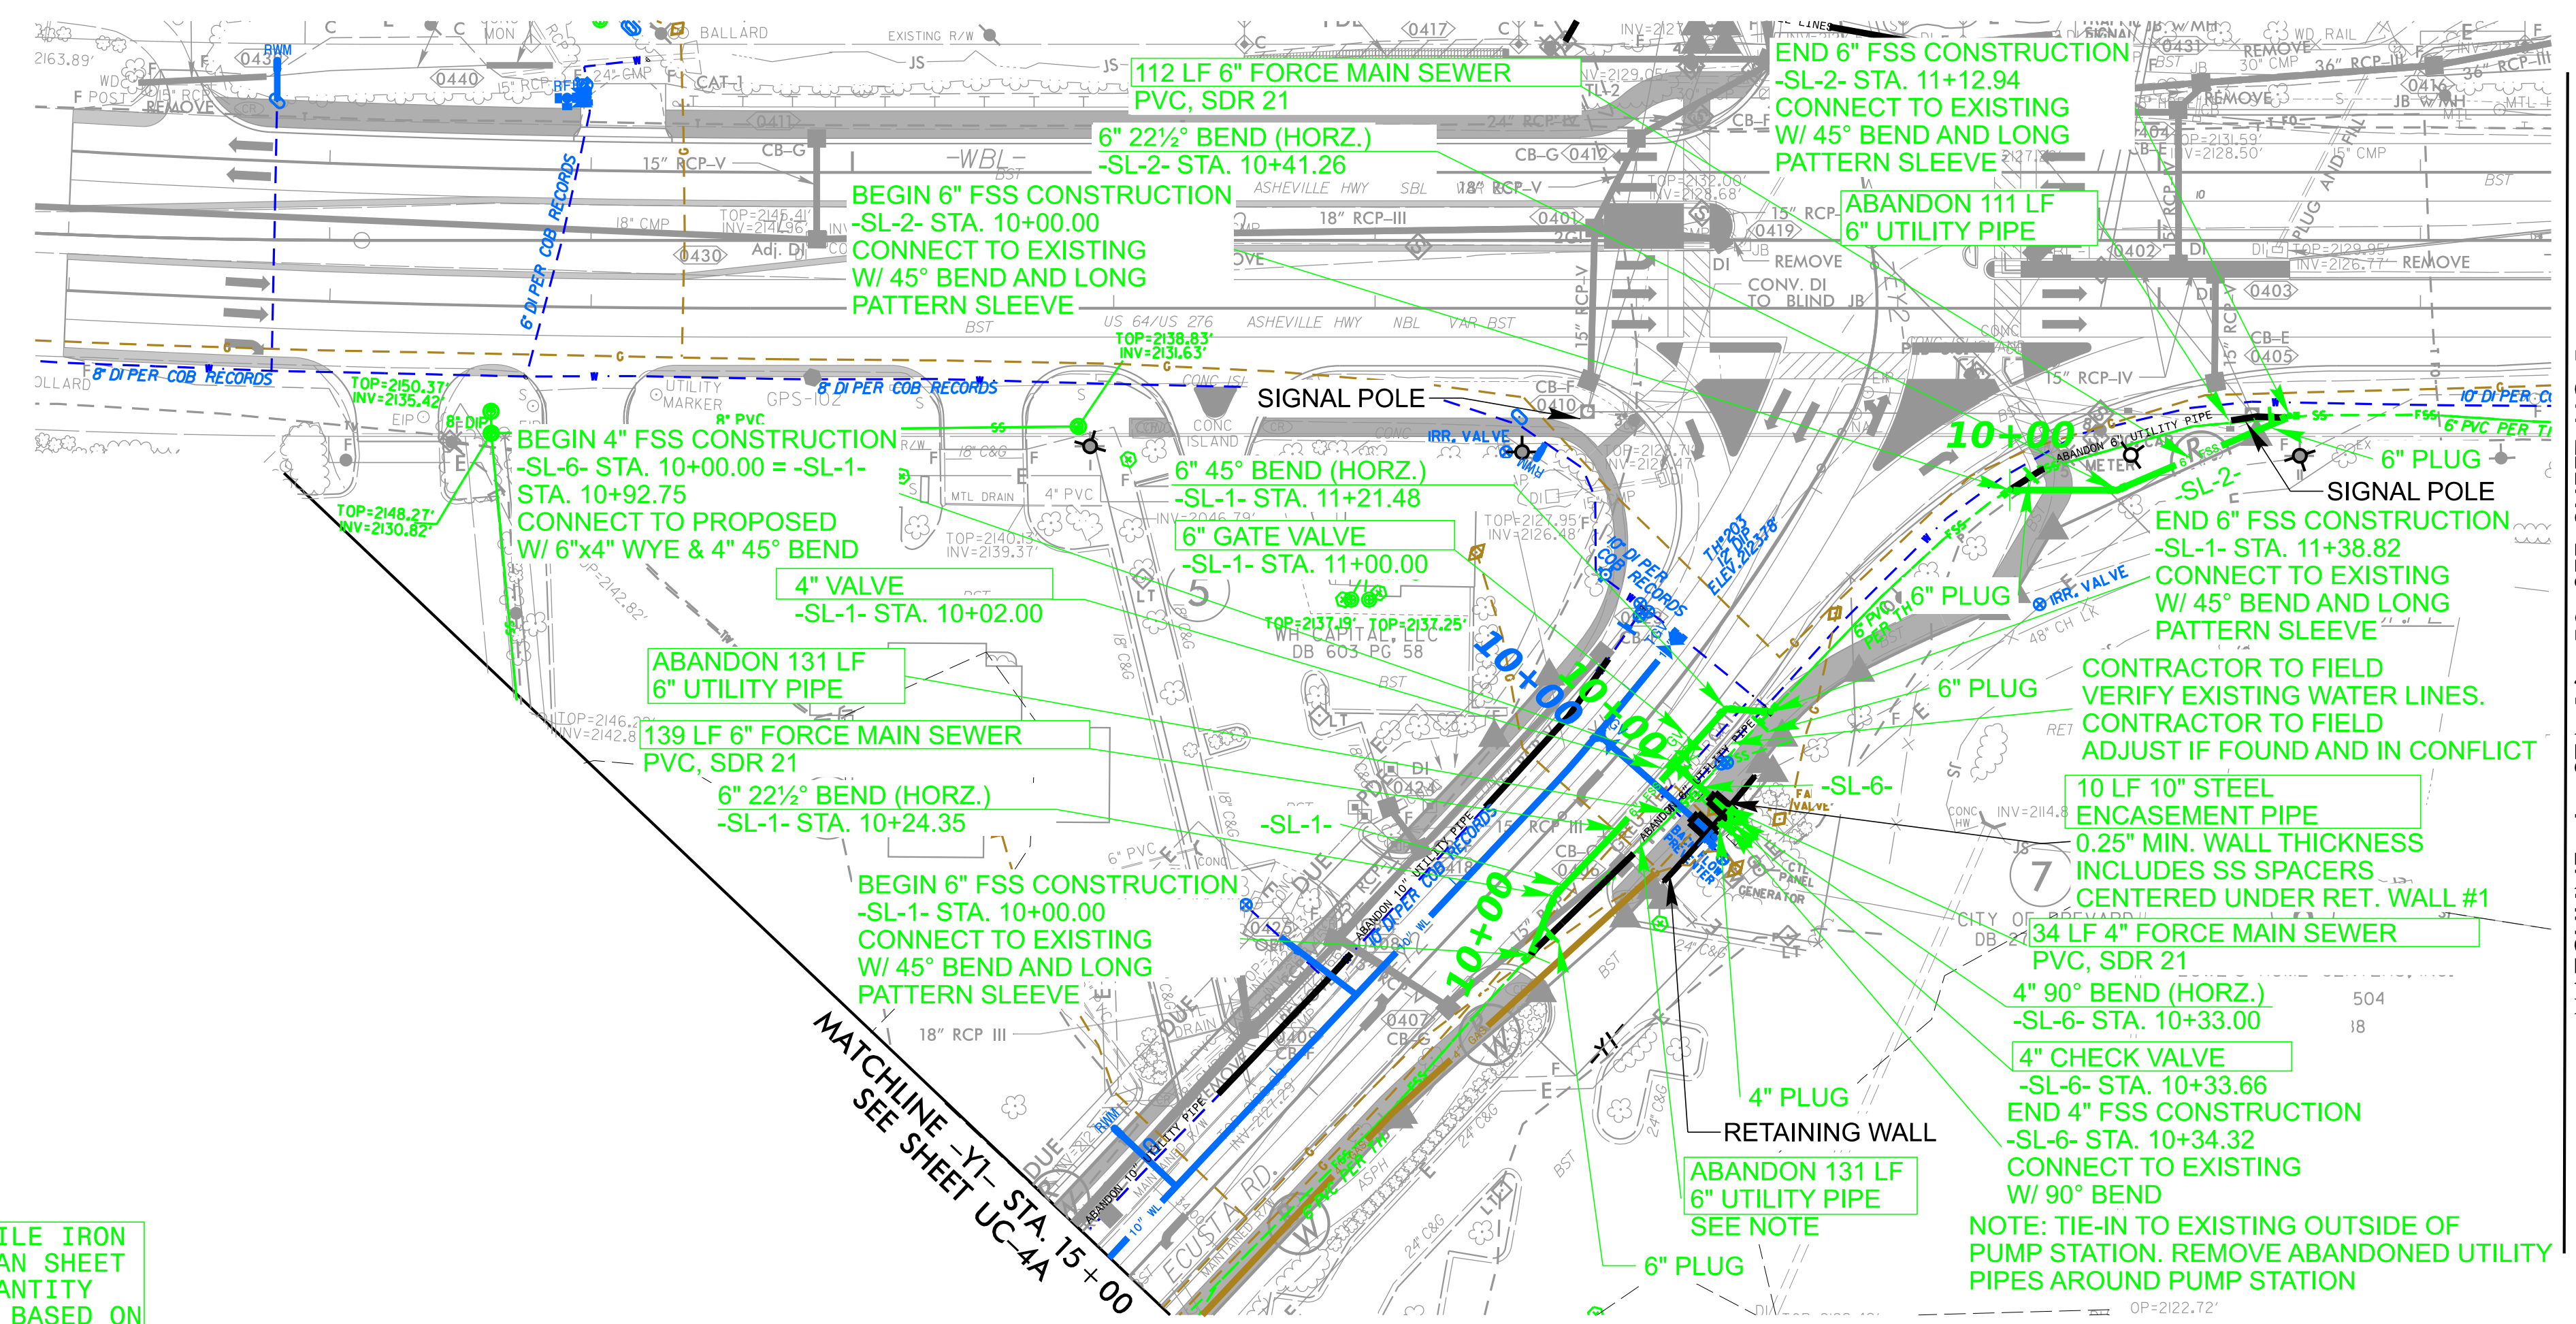

MATCHLINE -L- STA. 16 + 50 SEE SHEET UC-5

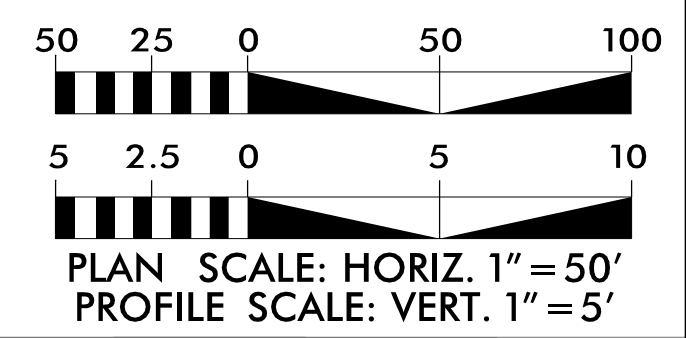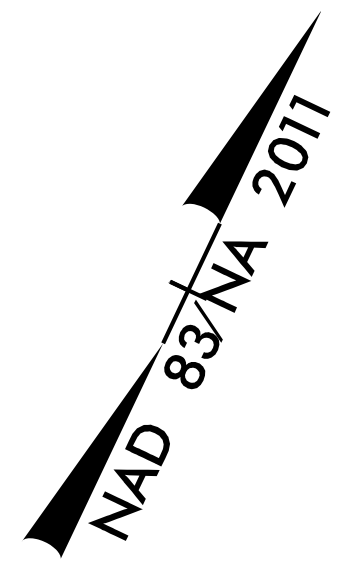


THE ESTIMATED QUANTITY OF DUCTILE IRON  
SEWER PIPE FITTINGS ON THIS PLAN SHEET  
IS 1,275 POUNDS. THE ACTUAL QUANTITY  
AND TYPE OF FITTINGS WILL VARY BASED ON  
FIELD CONDITIONS.

**SEWER LINE -SL-1- PROFILE**

**SEWER LINE -SL-2- PROFILE**

**SEWER LINE -SL-6- PROFILE**

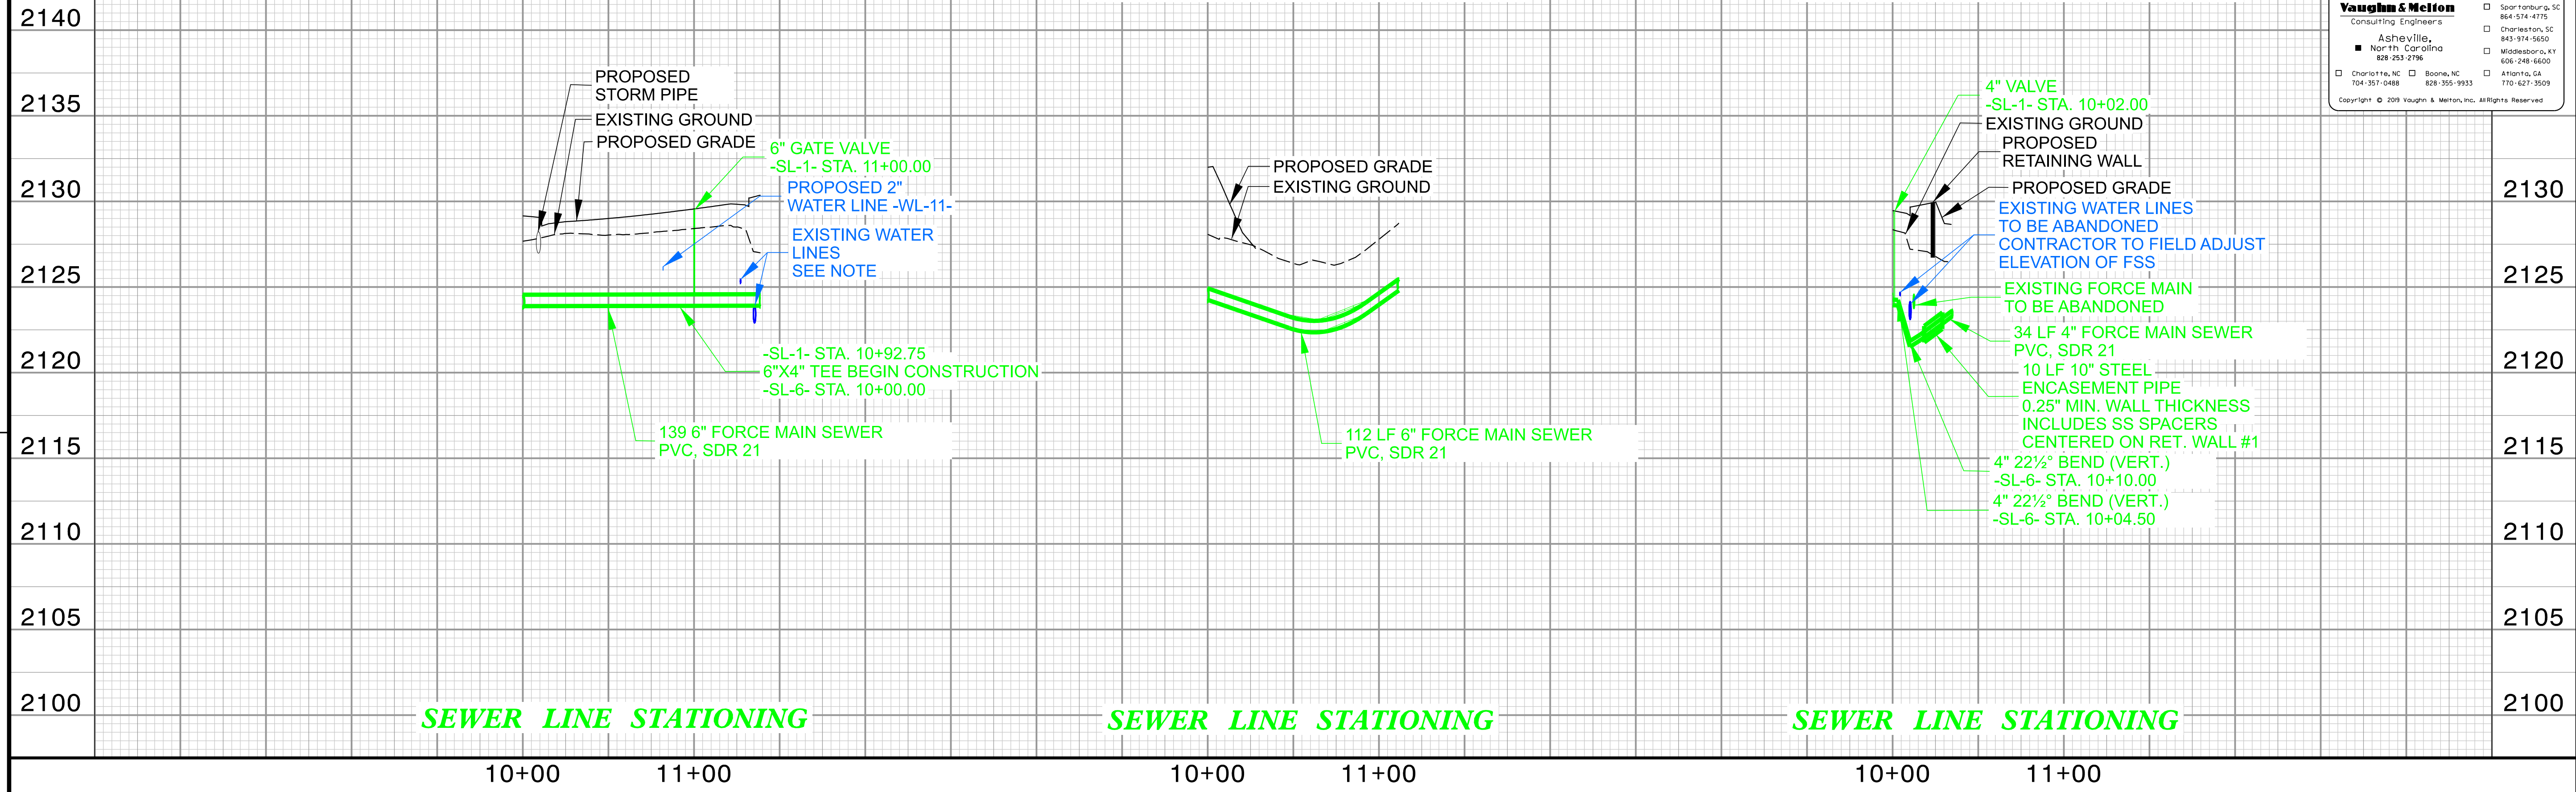

**V&M**  
**Vaughn & Melton**  
 Consulting Engineers

Asheville, NC  
 828-255-2796

704-357-0488 828-355-9933

Copyright © 2009 Vaughn & Melton, Inc. All Rights Reserved

- Tri-Cities, TN 423-467-5900
- Knoxville, TN 865-546-5800
- Spartanburg, SC 864-574-4775
- Charleston, SC 843-974-5650
- Middlesboro, KY 606-248-6600
- Atlanta, GA 770-627-3509
- Boone, NC 828-355-9933

REVISIONS

8/14/20