
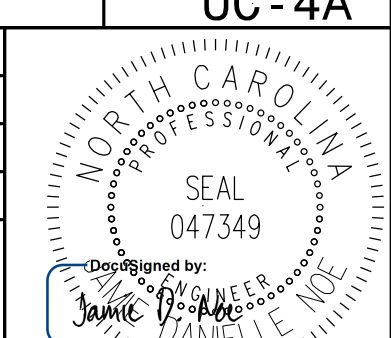




PROJECT REFERENCE NO.	SHEET NO.
R-5799	UC-4A
DESIGNED BY: MRD	
DRAWN BY: SRW	
CHECKED BY: JDN	
APPROVED BY: JDN	NORTH CAROLINA DEPARTMENT OF TRANSPORTATION 7/13/2023 11:44:58 AM EDT UTILITY CONSTRUCTION PLANS ONLY
UTILITIES ENGINEERING SEC. PHONE: (919) 707-6690 FAX: (919) 250-4151	

UTILITY CONSTRUCTION


DOCUMENT NOT CONSIDERED FINAL
UNLESS ALL SIGNATURES COMPLETED

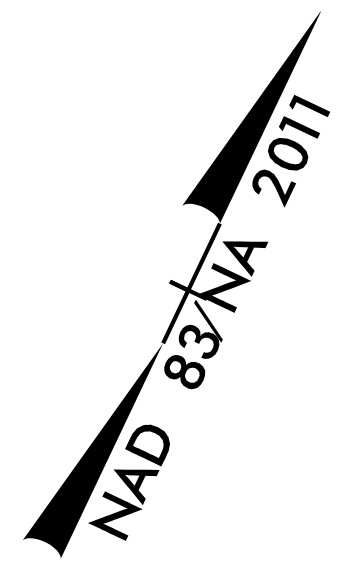

THE ESTIMATED QUANTITY OF DUCTILE IRON WATER PIPE FITTINGS ON THIS PLAN SHEET IS 1,555 POUNDS. THE ACTUAL QUANTITY AND TYPE OF FITTINGS WILL VARY BASED ON FIELD CONDITIONS.

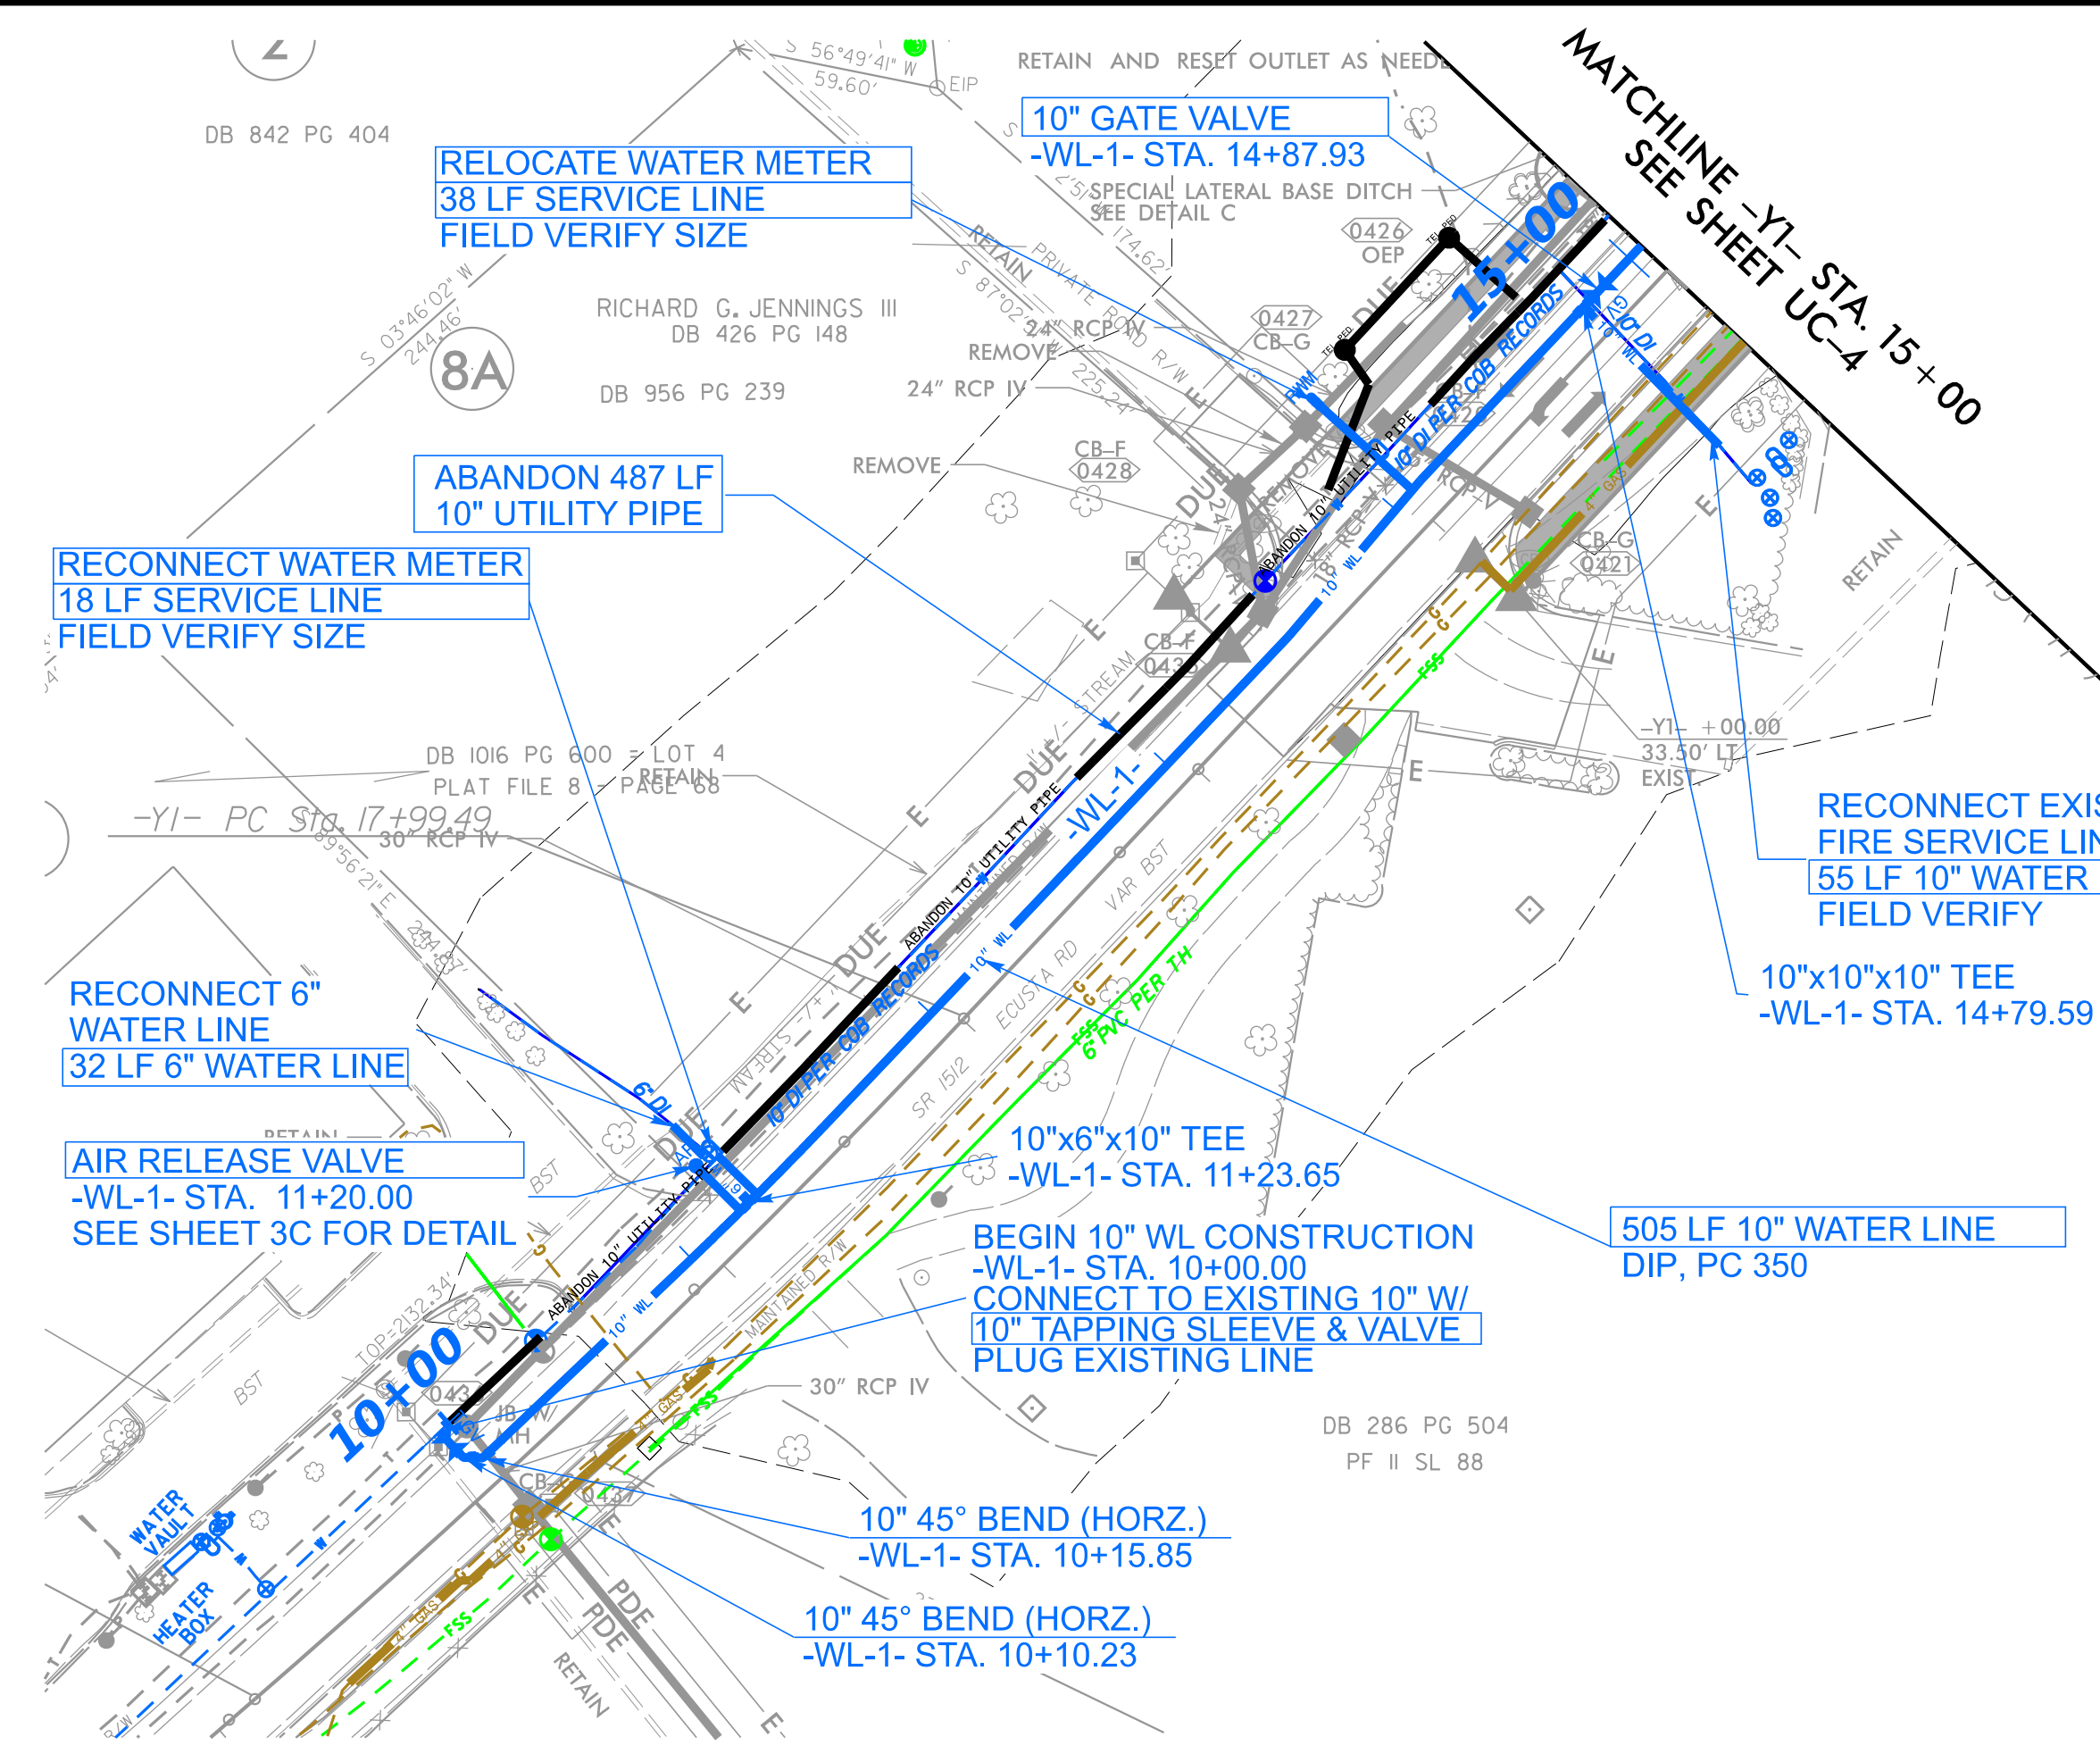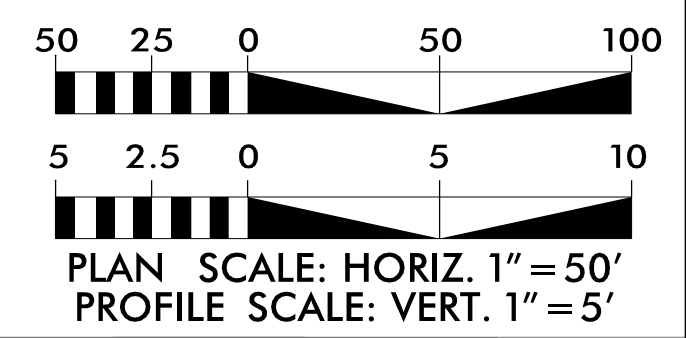

WATER LINE -WL-1- PROFILE

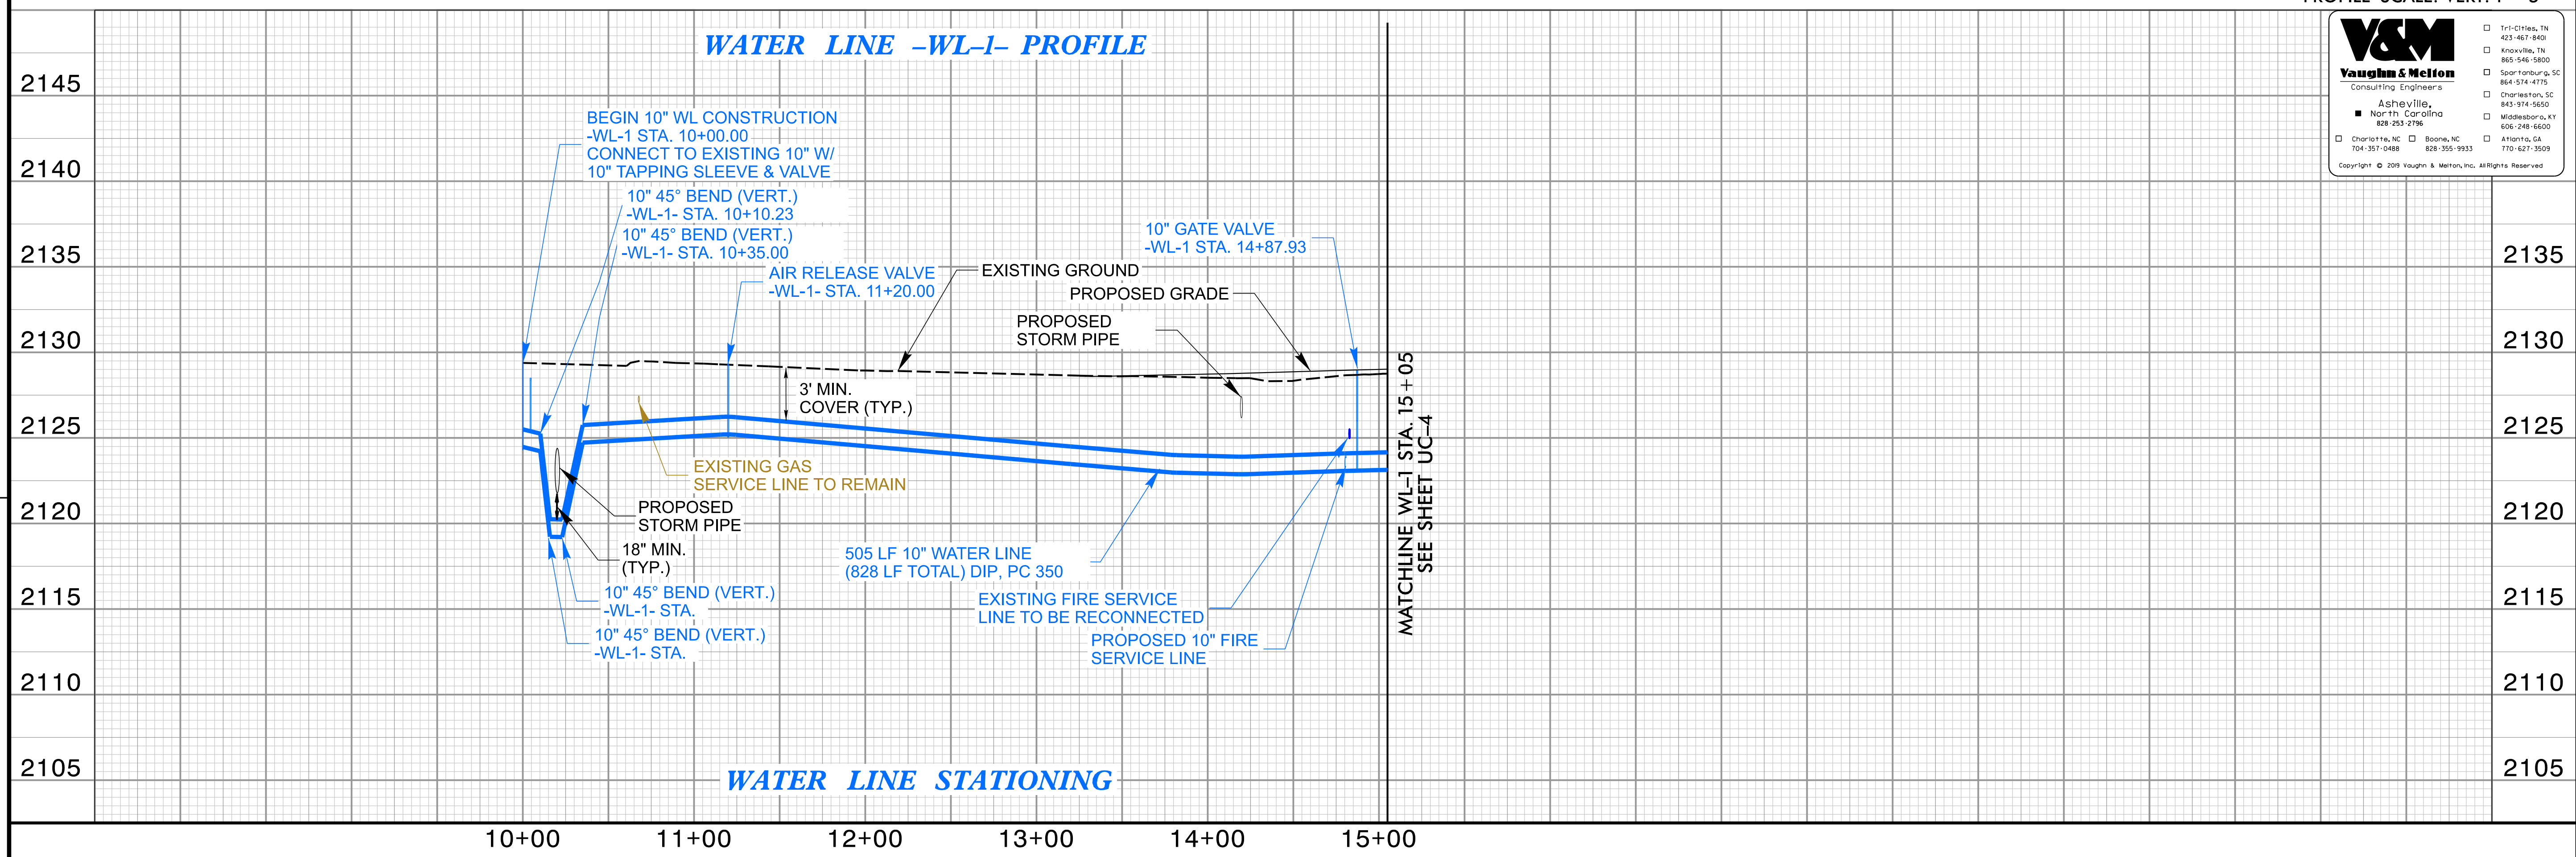

V&M
Vaughn & Melton
Consulting Engineers
Asheville, North Carolina
828-253-2796

Tri-Cities, TN 423-467-9400
 Knoxville, TN 865-546-5800
 Spartanburg, SC 864-574-4775
 Charleston, SC 843-974-5650
 Asheville, NC 828-253-2796
 Charlotte, NC 704-357-0488
 Boone, NC 828-355-9933
 Middleboro, KY 606-248-6600
 Atlanta, GA 770-627-3509

Copyright © 2009 Vaughn & Melton, Inc. All Rights Reserved

REVISIONS

4/23/20