


DESIGNED BY: MRD
DRAWN BY: SRW
CHECKED BY: JDN
APPROVED BY: JDN

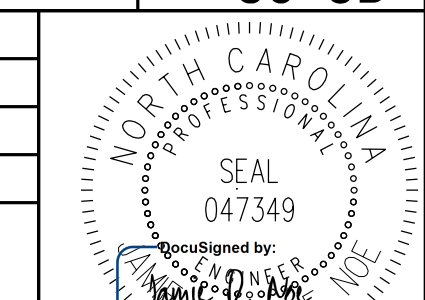

NORTH CAROLINA
DEPARTMENT OF
TRANSPORTATION




UTILITIES ENGINEERING SEC.
PHONE: (919) 707-6690
FAX: (919) 250-4151

7/13/2023 11:41:58 PM EDT
UTILITY CONSTRUCTION
PLANS ONLY

UTILITY CONSTRUCTION

DOCUMENT NOT CONSIDERED FINAL
UNLESS ALL SIGNATURES COMPLETED

MATCHLINE -L- STA. 12+46 SEE SHEET UC-8A

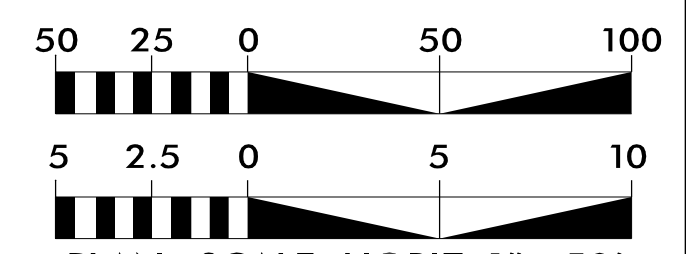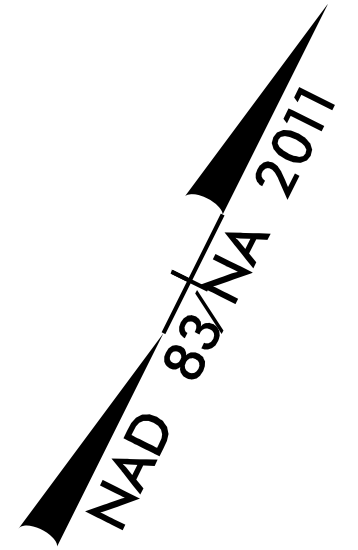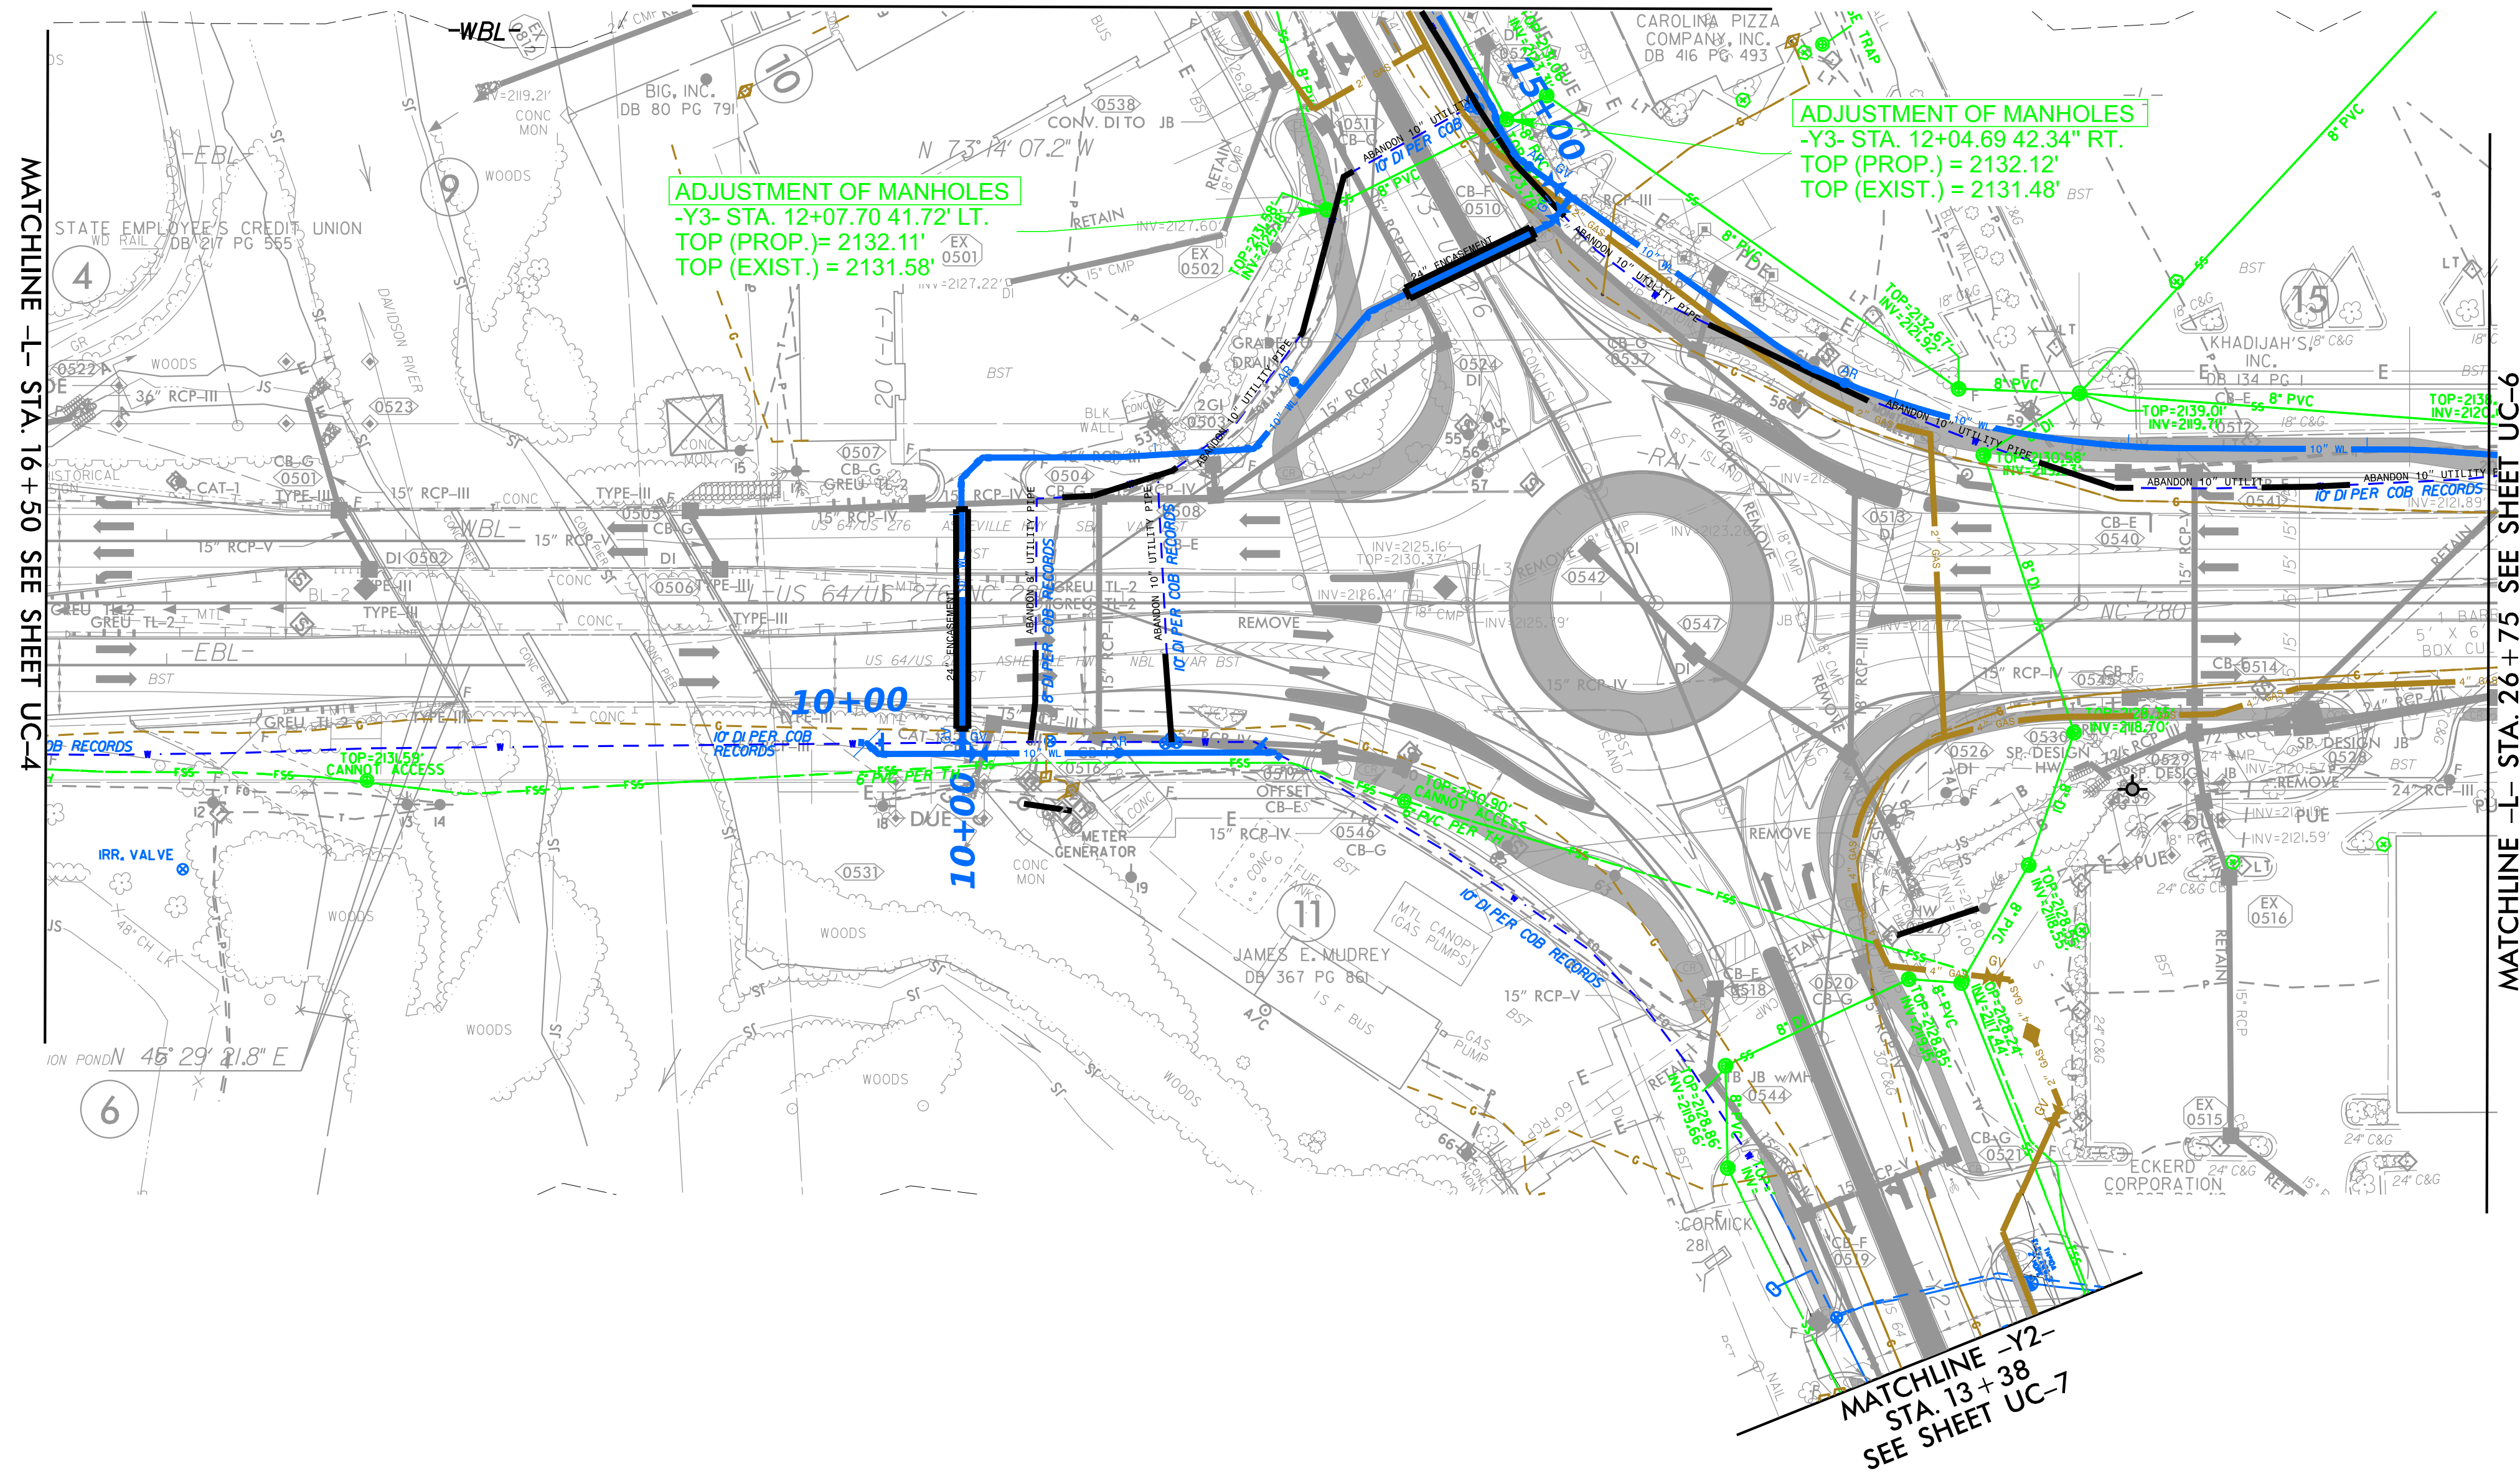

PLAN SCALE: HORIZ. 1" = 50'
PROFILE SCALE: VERT. 1" = 5'

V&M
Vaughn & Melton
Consulting Engineers
Asheville, North Carolina
704-357-0488

- Tri-Cities, TN 423-467-9400
- Knoxville, TN 865-546-5800
- Spartanburg, SC 864-574-4775
- Charleston, SC 843-974-5650
- Middlesboro, KY 606-248-6600
- Atlanta, GA 770-627-3509
- Charlotte, NC 828-355-9933
- Boone, NC 828-355-9933

Copyright © 2009 Vaughn & Melton, Inc. All Rights Reserved

REVISIONS

MATCHLINE -L- STA. 16+50 SEE SHEET UC-4

MATCHLINE -L- STA. 26+75 SEE SHEET UC-6

MATCHLINE -Y2-
STA. 13+38
SEE SHEET UC-7

8/14/20