

UTILITIES BY OTHERS

ALL PROPOSED UTILITY WORK SHOWN ON THIS SHEET WILL BE DONE BY OTHERS. NO PAYMENT WILL BE MADE TO THE CONTRACTOR FOR PROPOSED UTILITY WORK SHOWN ON THIS SHEET.


0420 TOP=2128.26' INV IN(0421)= 2126.06' INV IN(0409)= 2125.76' INV OUT=2125.76'	0435 TOP=2128.50' INV IN(0420)=2125.50' INV IN(0428)=2124.85' INV OUT=2124.75'
0421 TOP= 2128.54' INV OUT= 2126.34'	0436 TOP=2131.00' INV IN=2122.00' INV OUT=2122.00'
0426 INV IN=2127.90'	0437 TOP=2130.40' INV IN=2121.80' (0436) INV OUT=2121.80' (0438)
0427 TOP=2129.47' INV IN= 2125.82' INV OUT=2125.72'	0438 INV OUT=2119.00'
0428 TOP=2129.69' INV OUT=2125.63 (0435)	

- COMPORIUM DEPTHS**
- C07=8'4"
 - C08=4'
 - C09=4'7"
 - C10=9'6"
 - C15=6'
 - C16=6'10"
 - C17=8'6"
 - C18=8'3"
 - C19=6'8"

COMPORIUM WILL BURY THEIR CABLES DEEP TO AVOID DRAINAGE IN THIS AREA CONTRACTOR TO COORDINATE WITH COMPORIUM WHEN INSTALLING DRAINAGE

PROPOSED WATER LINE
SEE UC PLANS FOR DETAILS

MATCH LINE -Y1- STA 15+00
SEE SHEET UO-4





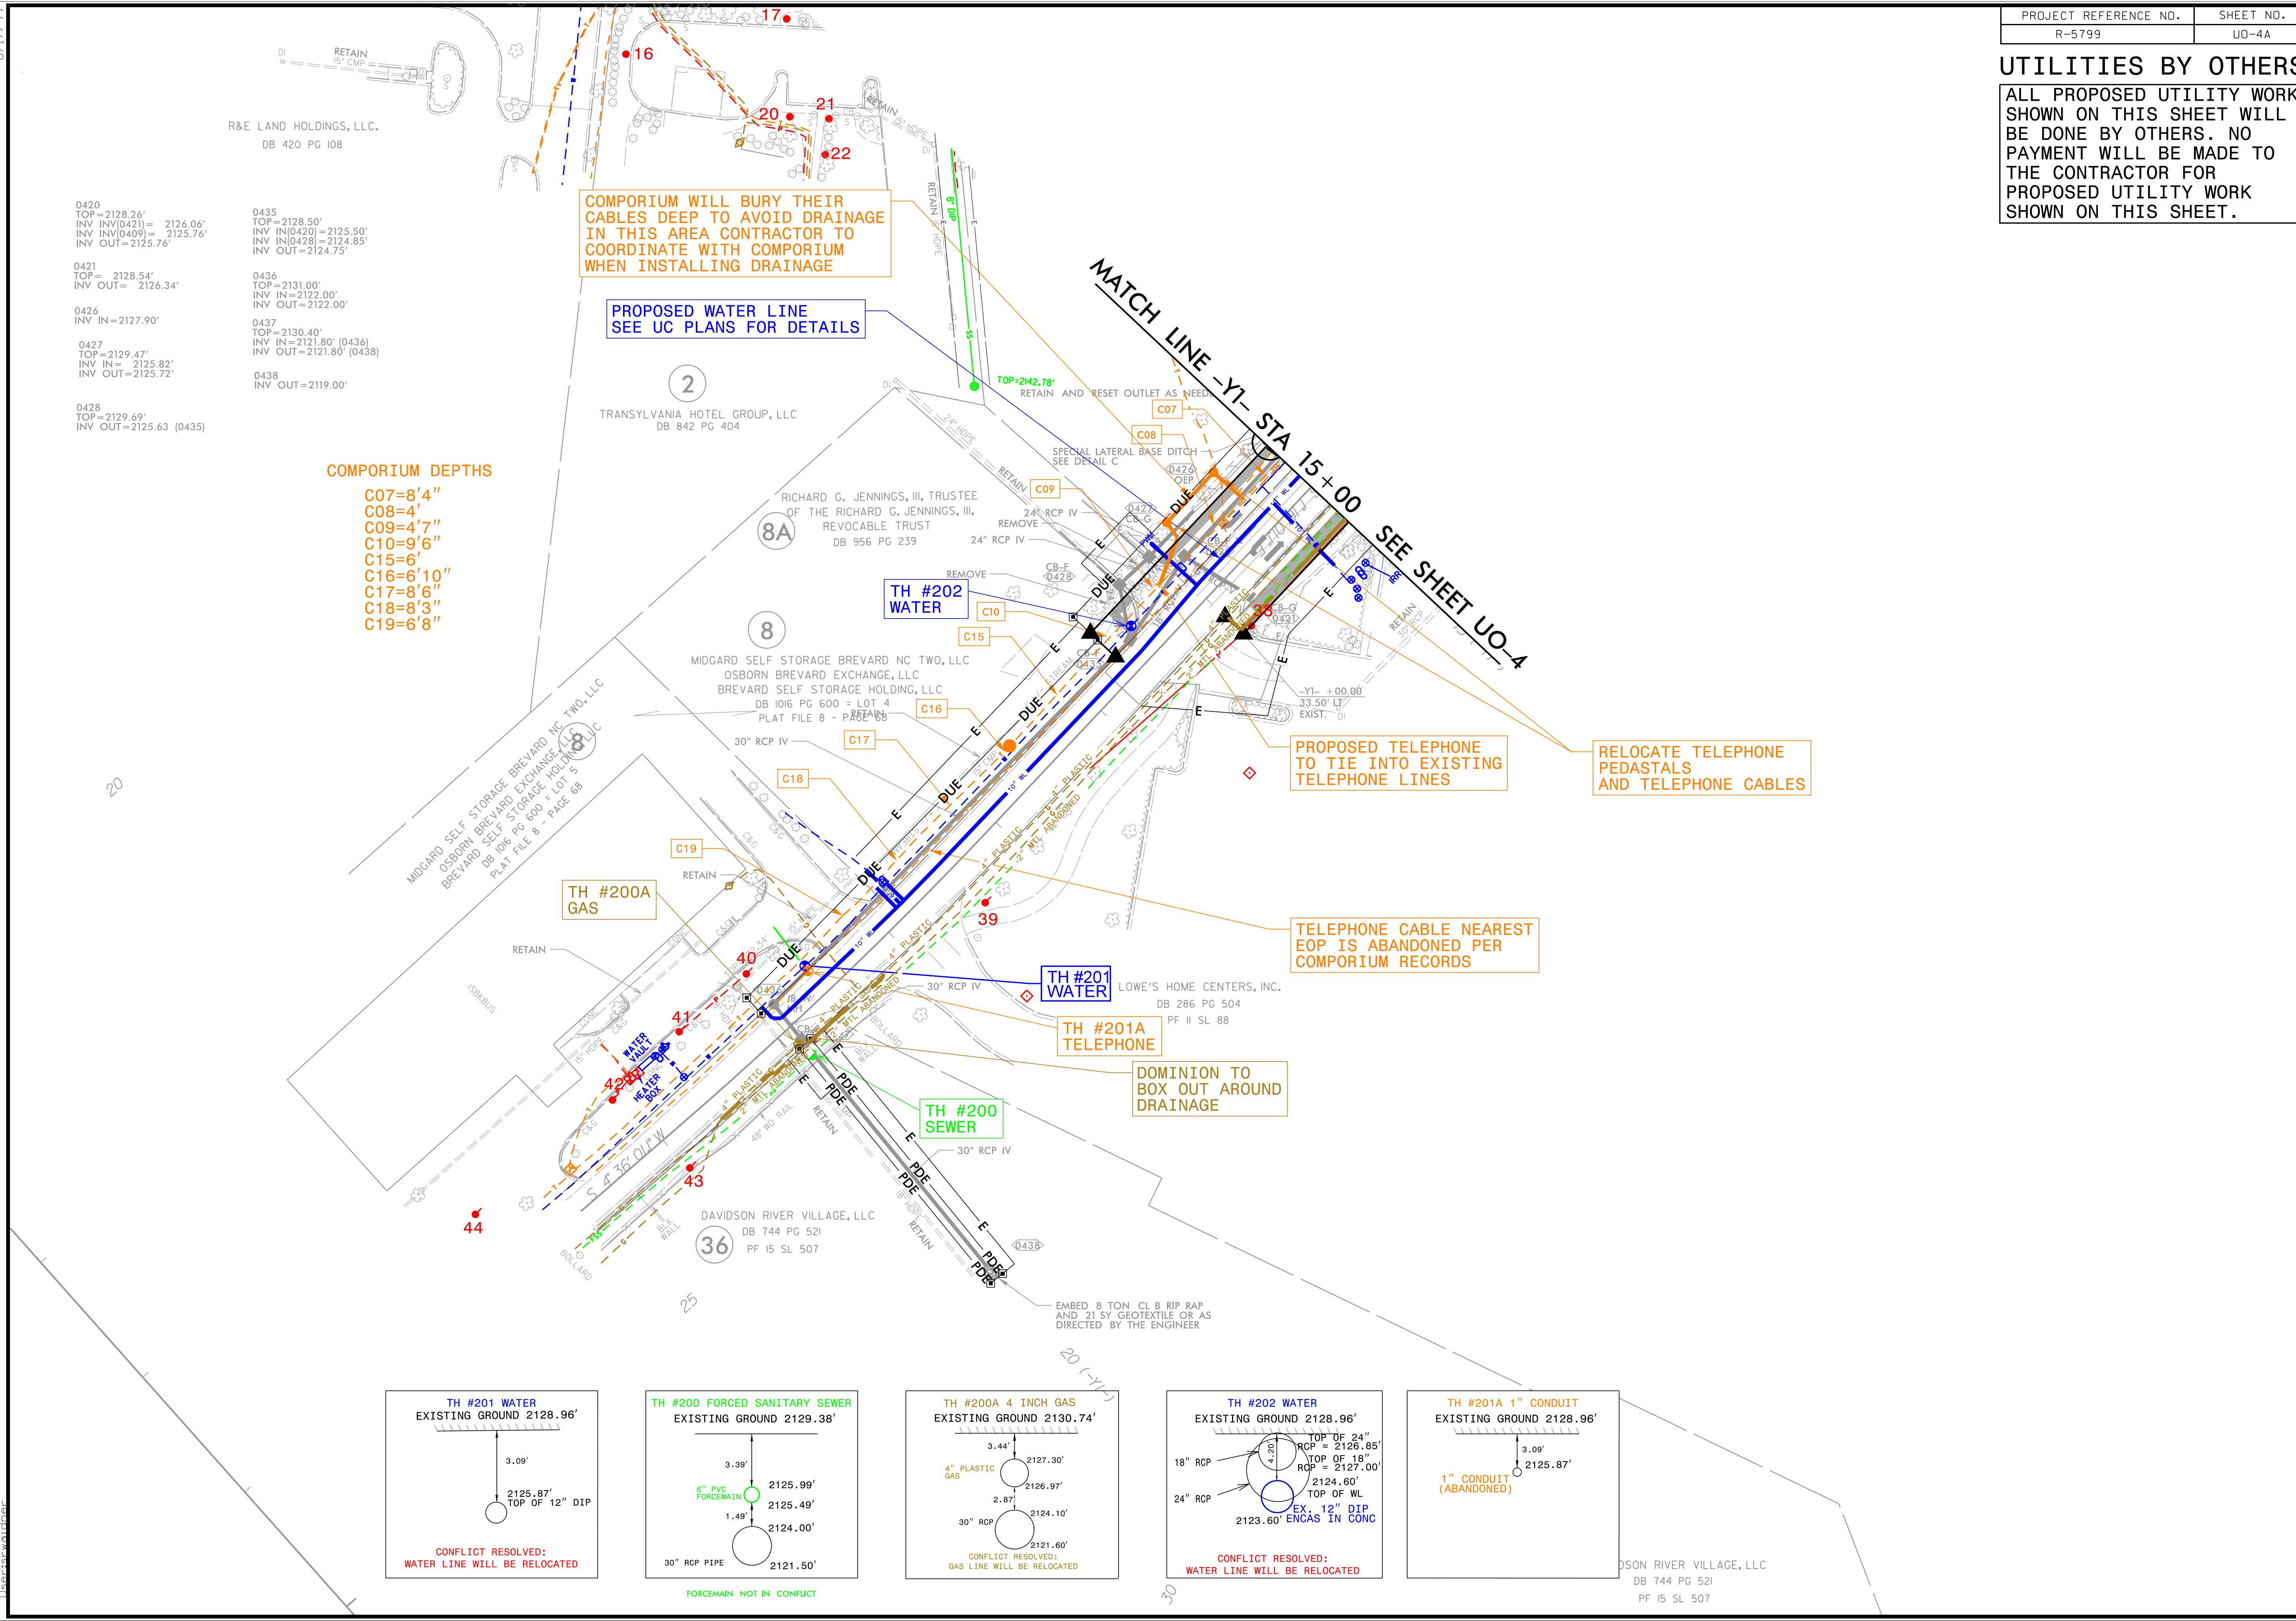


PROPOSED TELEPHONE TO TIE INTO EXISTING TELEPHONE LINES

RELOCATE TELEPHONE PEDASTALS AND TELEPHONE CABLES

TELEPHONE CABLE NEAREST EOP IS ABANDONED PER COMPORIUM RECORDS

DOMINION TO BOX OUT AROUND DRAINAGE

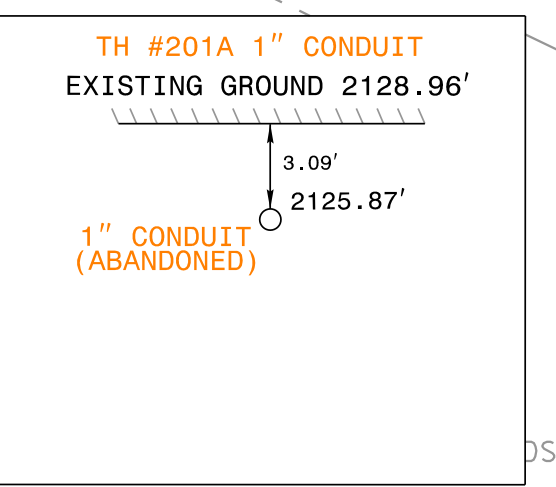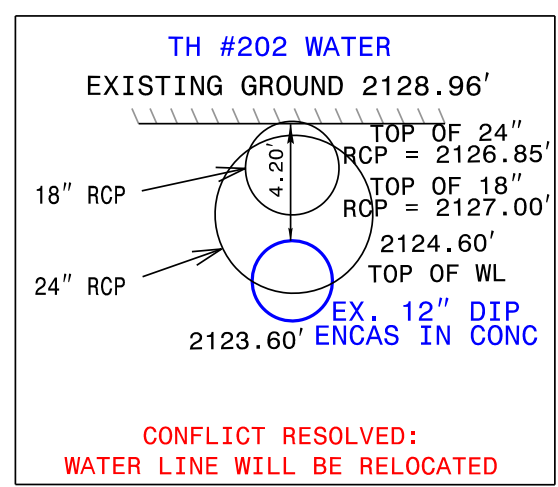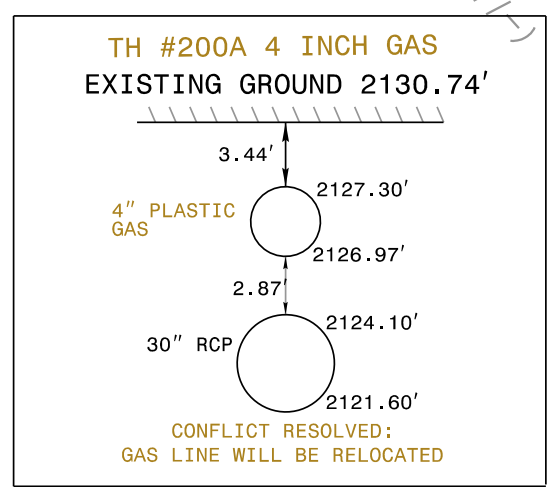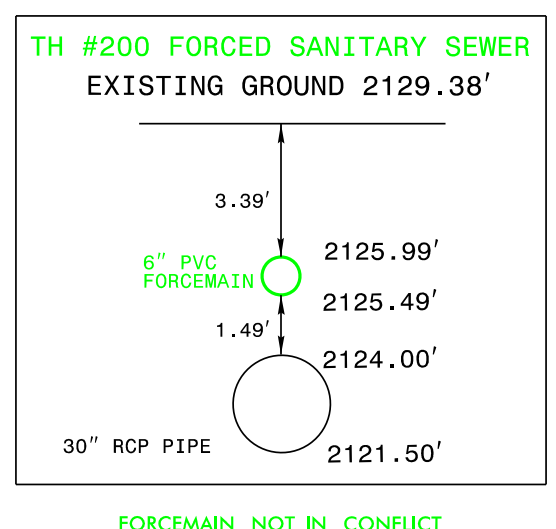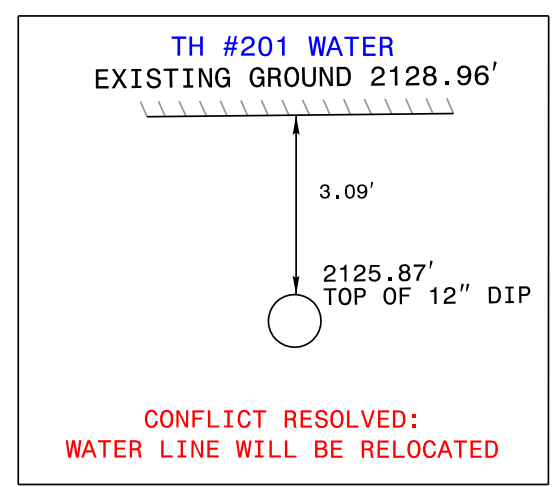

8/17/99
5/24/2023 9:41:37 AM
... User: waldner