


6/23/16

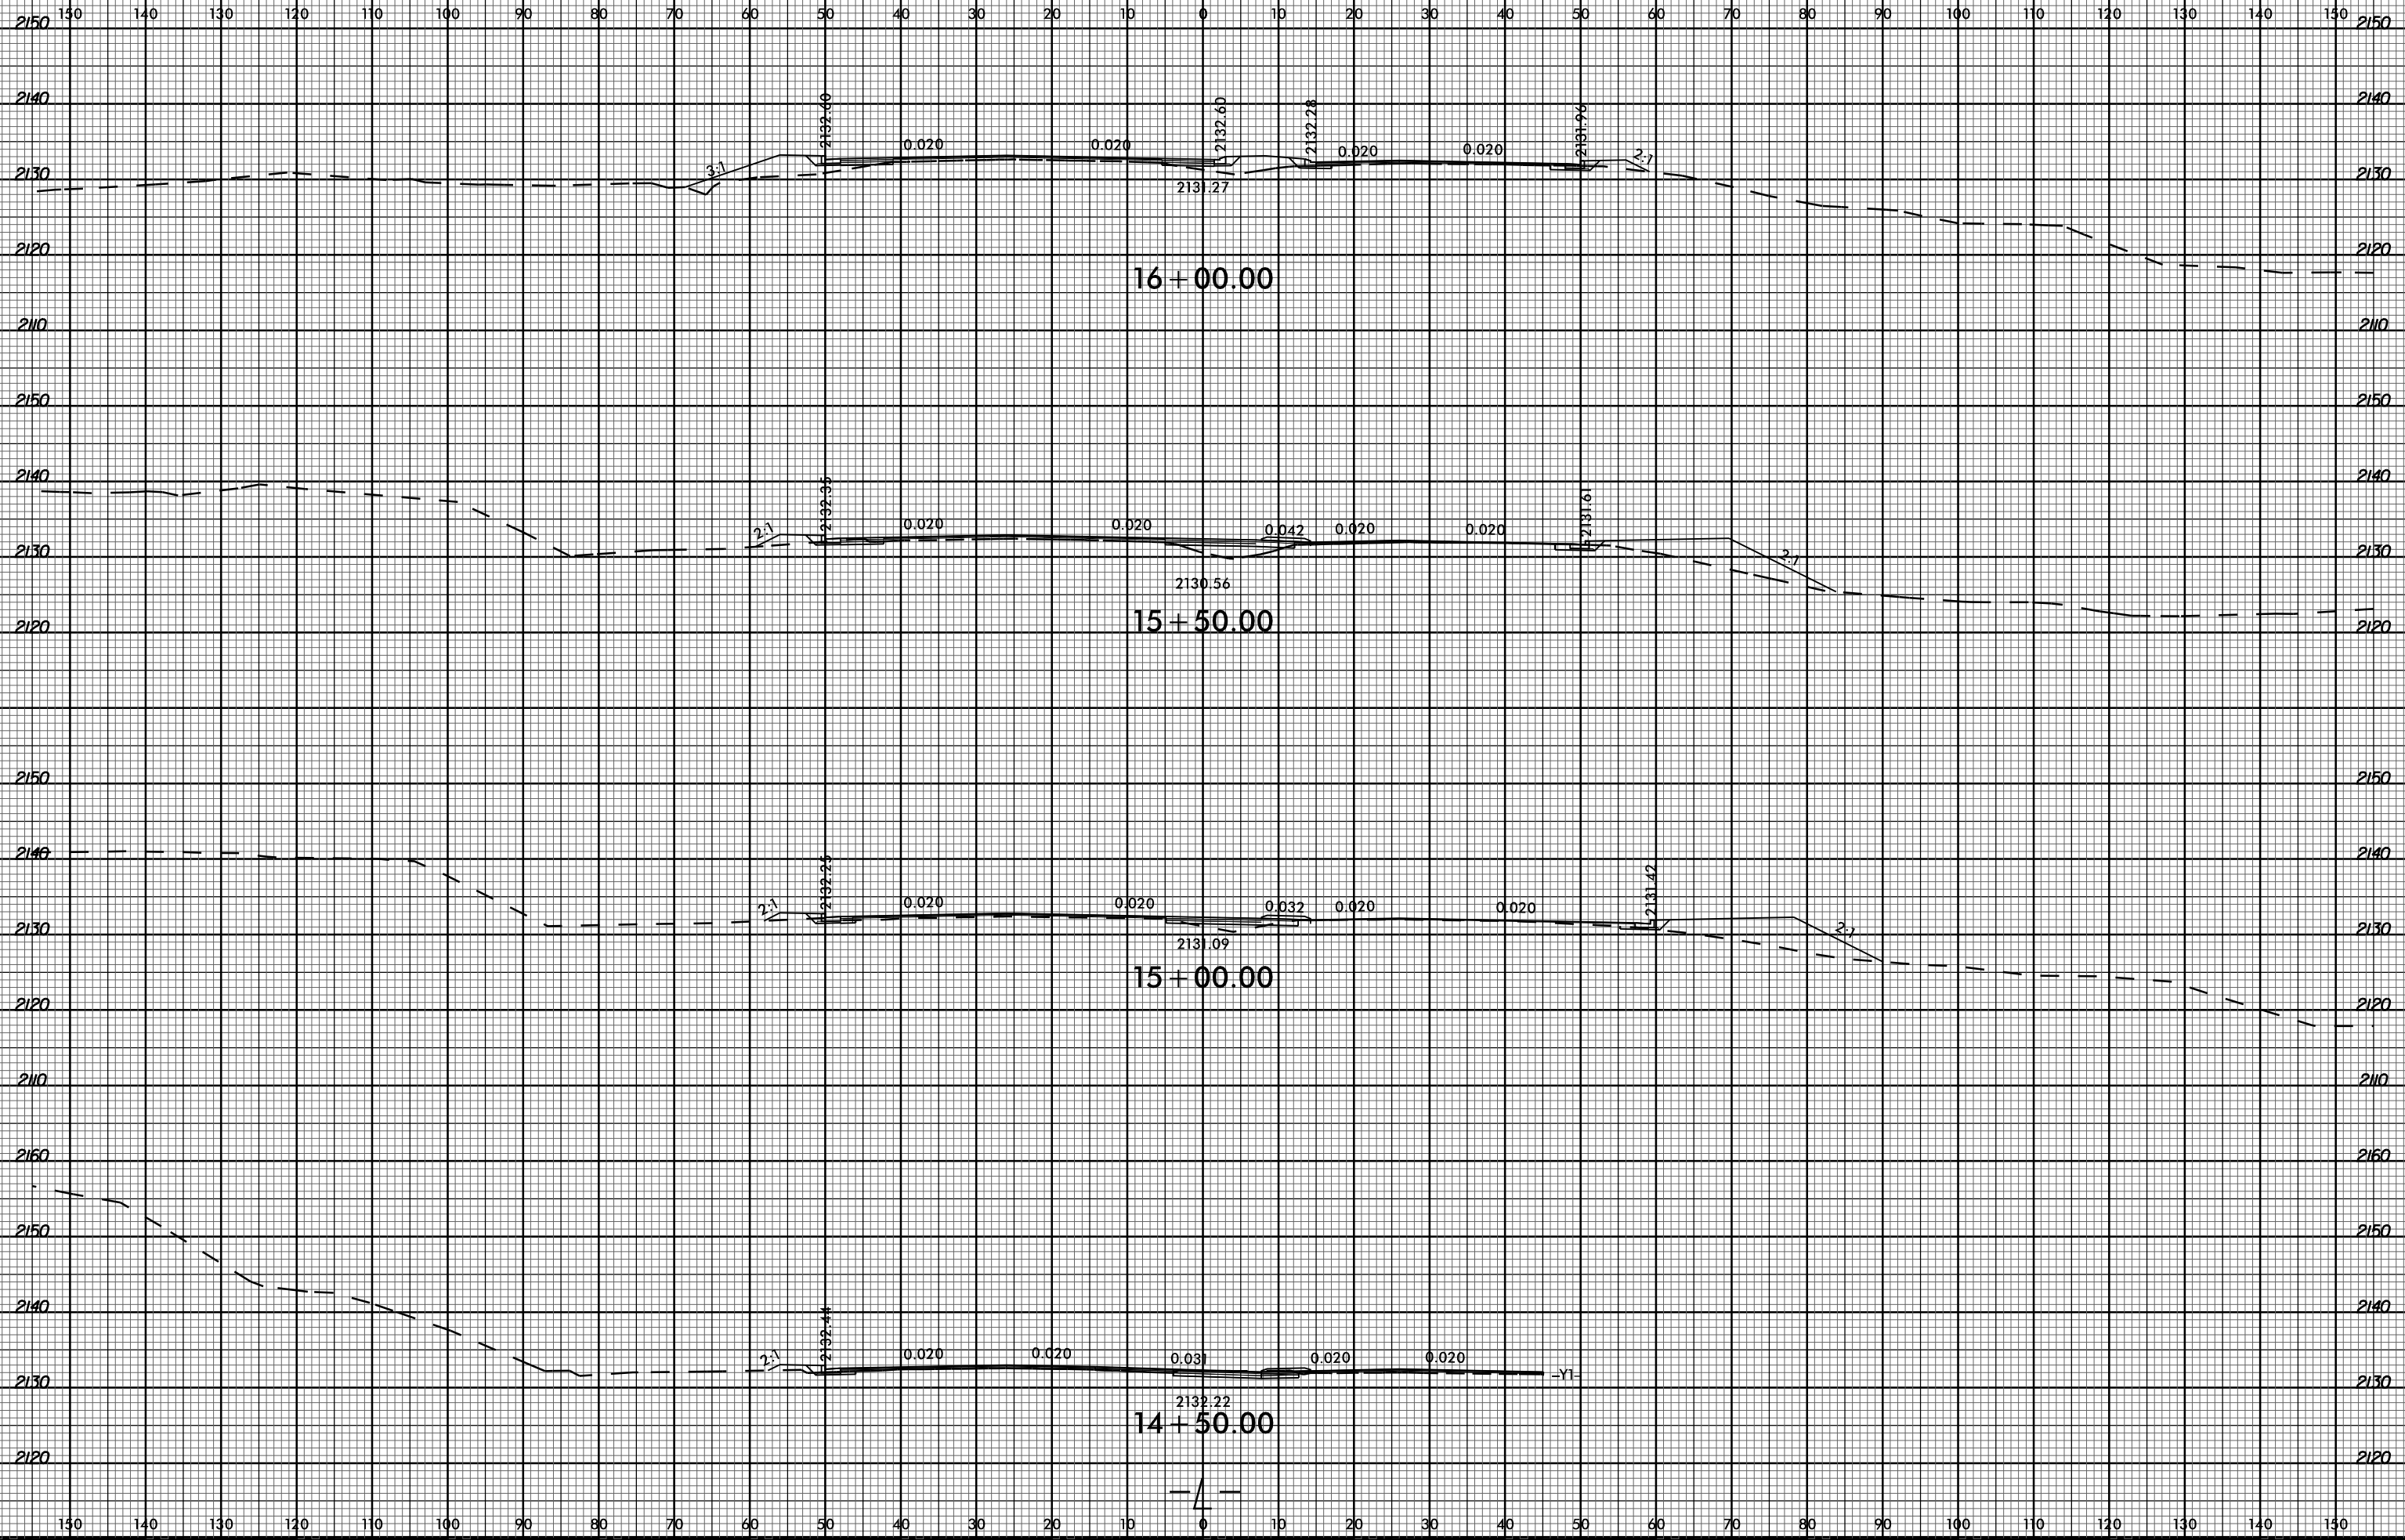

05-MAY-2023 17:09
R:\Projects\16501\16501-01\16501-01.dgn
\$\$\$\$\$USERNAME\$\$\$\$\$